


FINAL	DATE
SURVEYED	BY
NOTE BOOK	NO.
AREAS CHECKED	

ORIGINAL	DATE
SURVEYED	BY
NOTE BOOK	NO.
AREAS CHECKED	

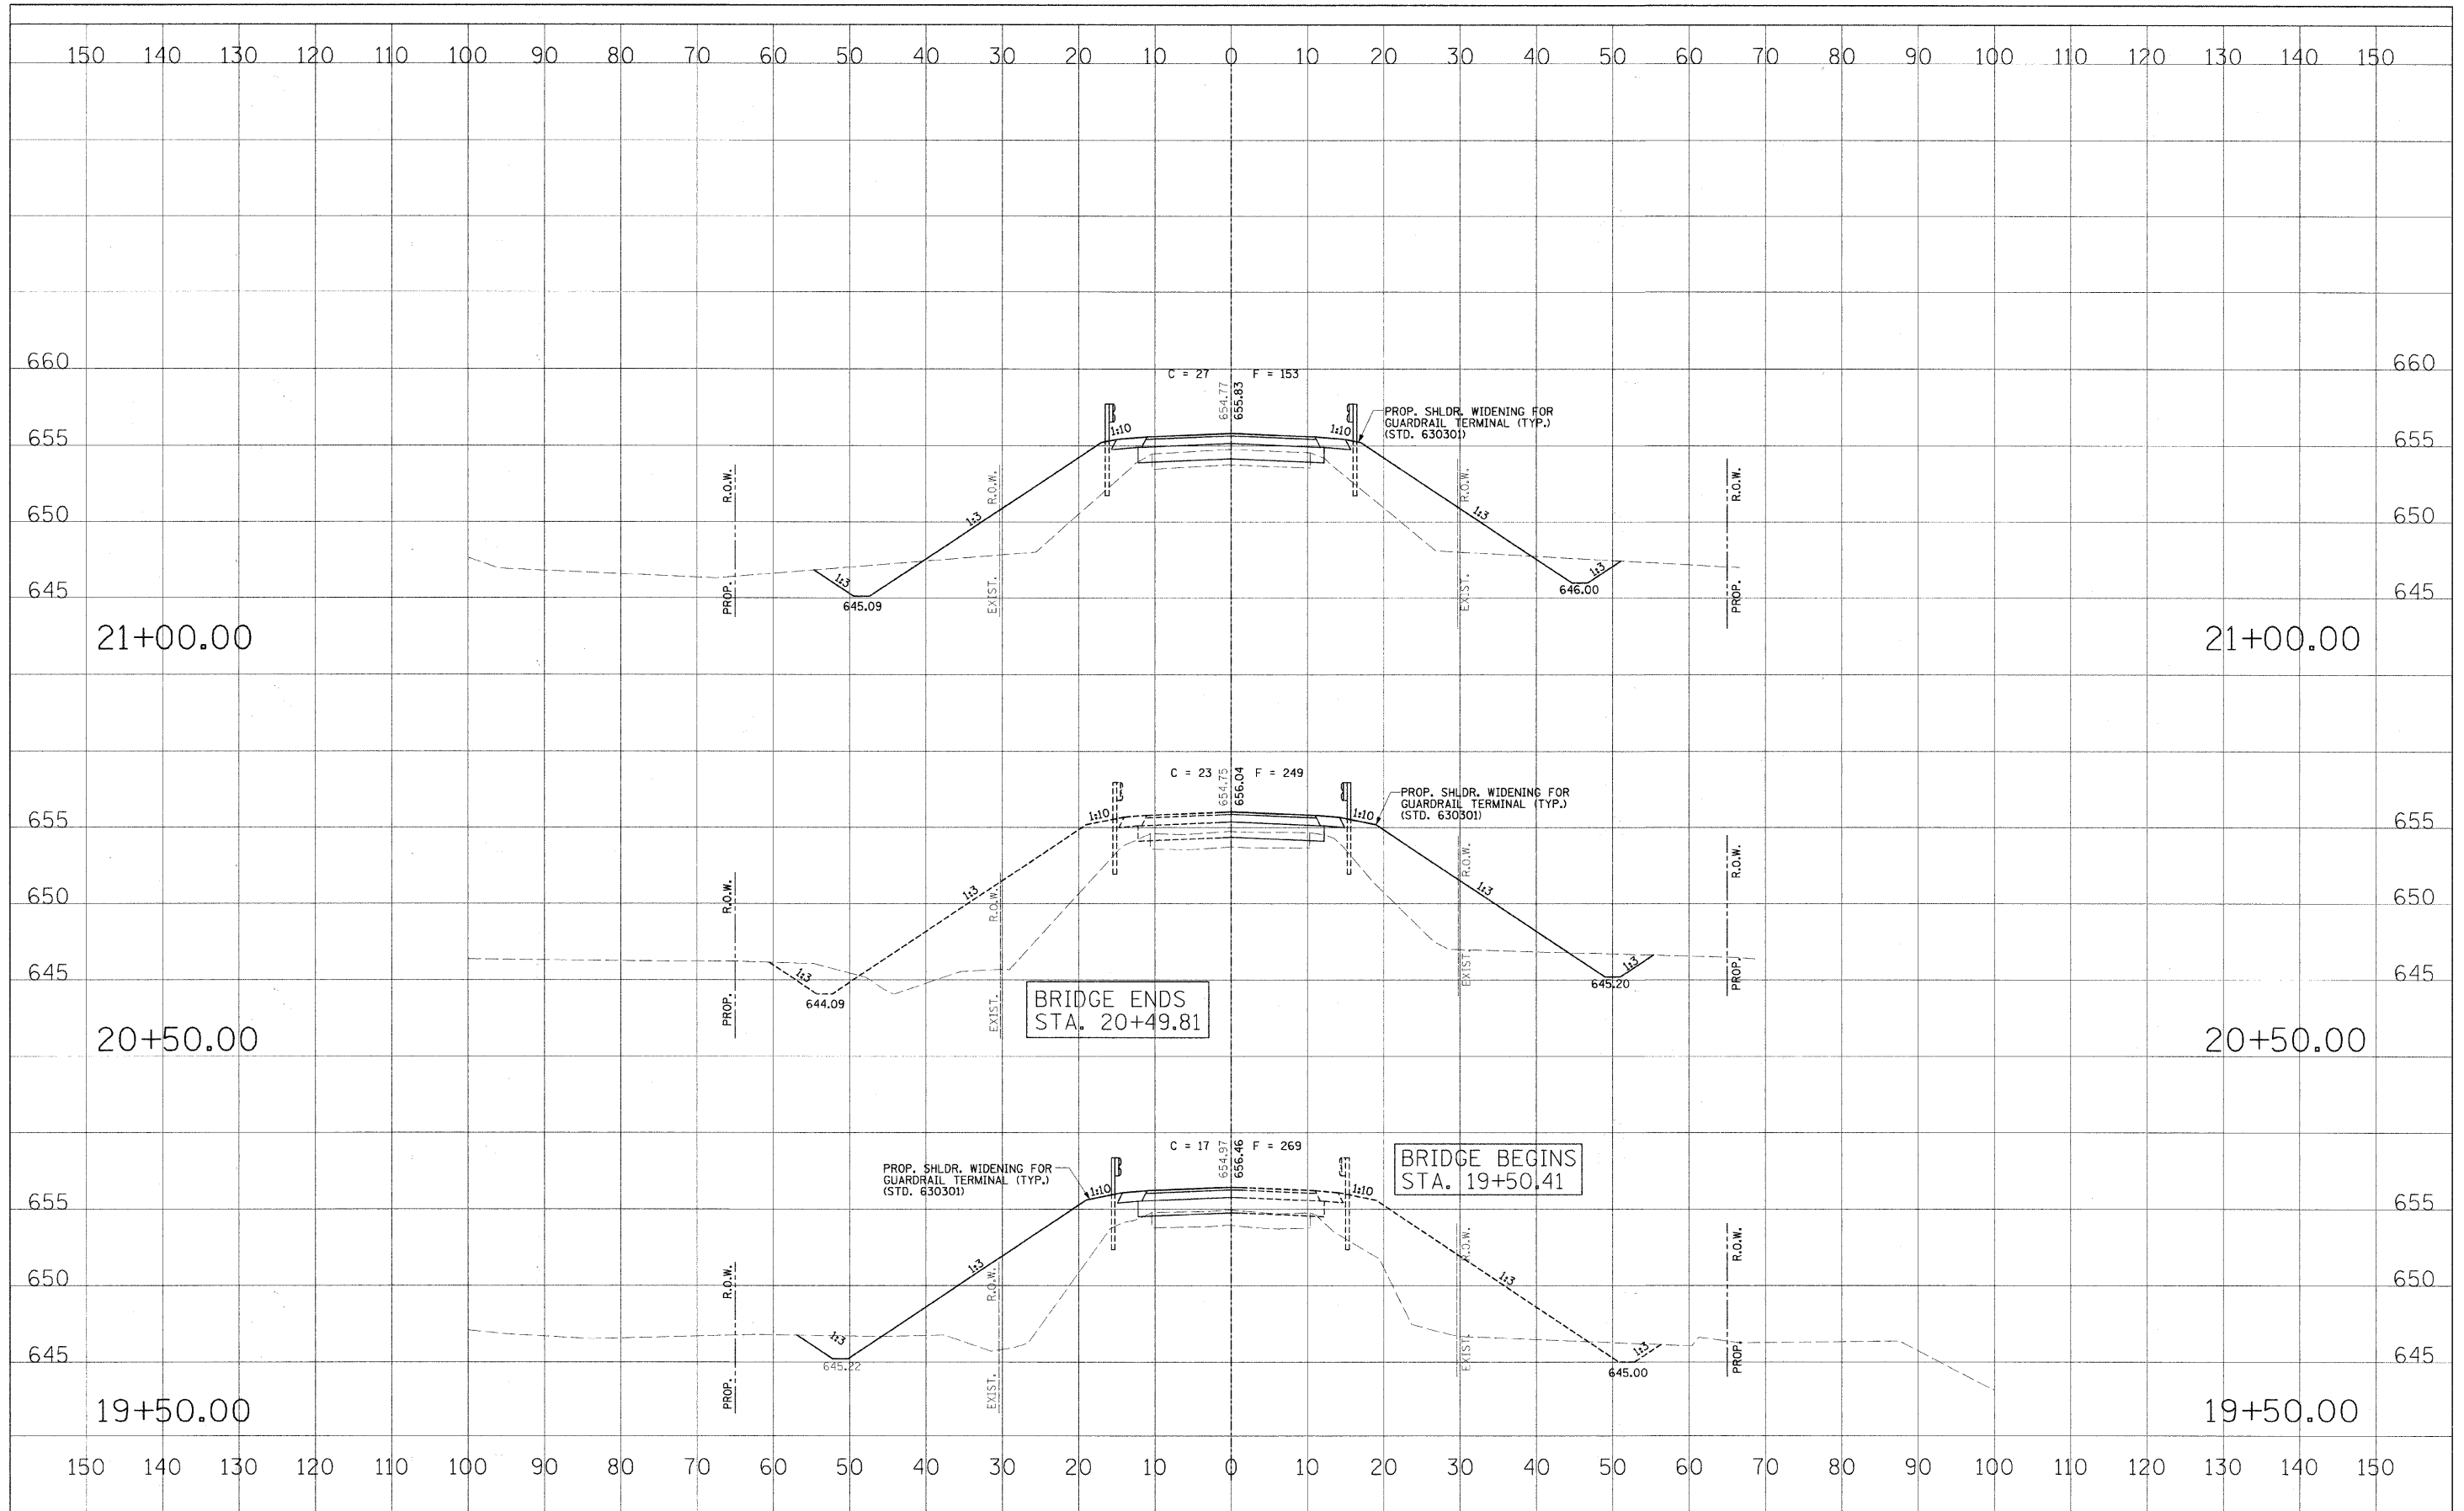

FILE NAME =	USER NAME = #USER#	DESIGNED - MJP	REVISED -	STATE OF ILLINOIS DEPARTMENT OF TRANSPORTATION	CROSS SECTIONS	RTE.	SECTION	COUNTY	TOTAL SHEETS	SHEET NO.	
#FILE#		DRAWN - REZ	REVISED -			CH 25	06-00213-00-BR	MACON	19	8	
PLOT SCALE = #SCALE#		CHECKED - KWB	REVISED -			CONTRACT NO. 95680					
PLOT DATE = #DATE#		DATE -	REVISED -			FED. ROAD DIST. NO. [ILLINOIS] FED. AID PROJECT: BRS-0544(104)					