


FINAL	DATE
SURVEY	BY
NOTE BOOK	
TEMPLATE	
AREAS	
CHECKED	
NO.	

ORIGINAL	DATE
SURVEY	BY
NOTE BOOK	
TEMPLATE	
AREAS	
CHECKED	
NO.	

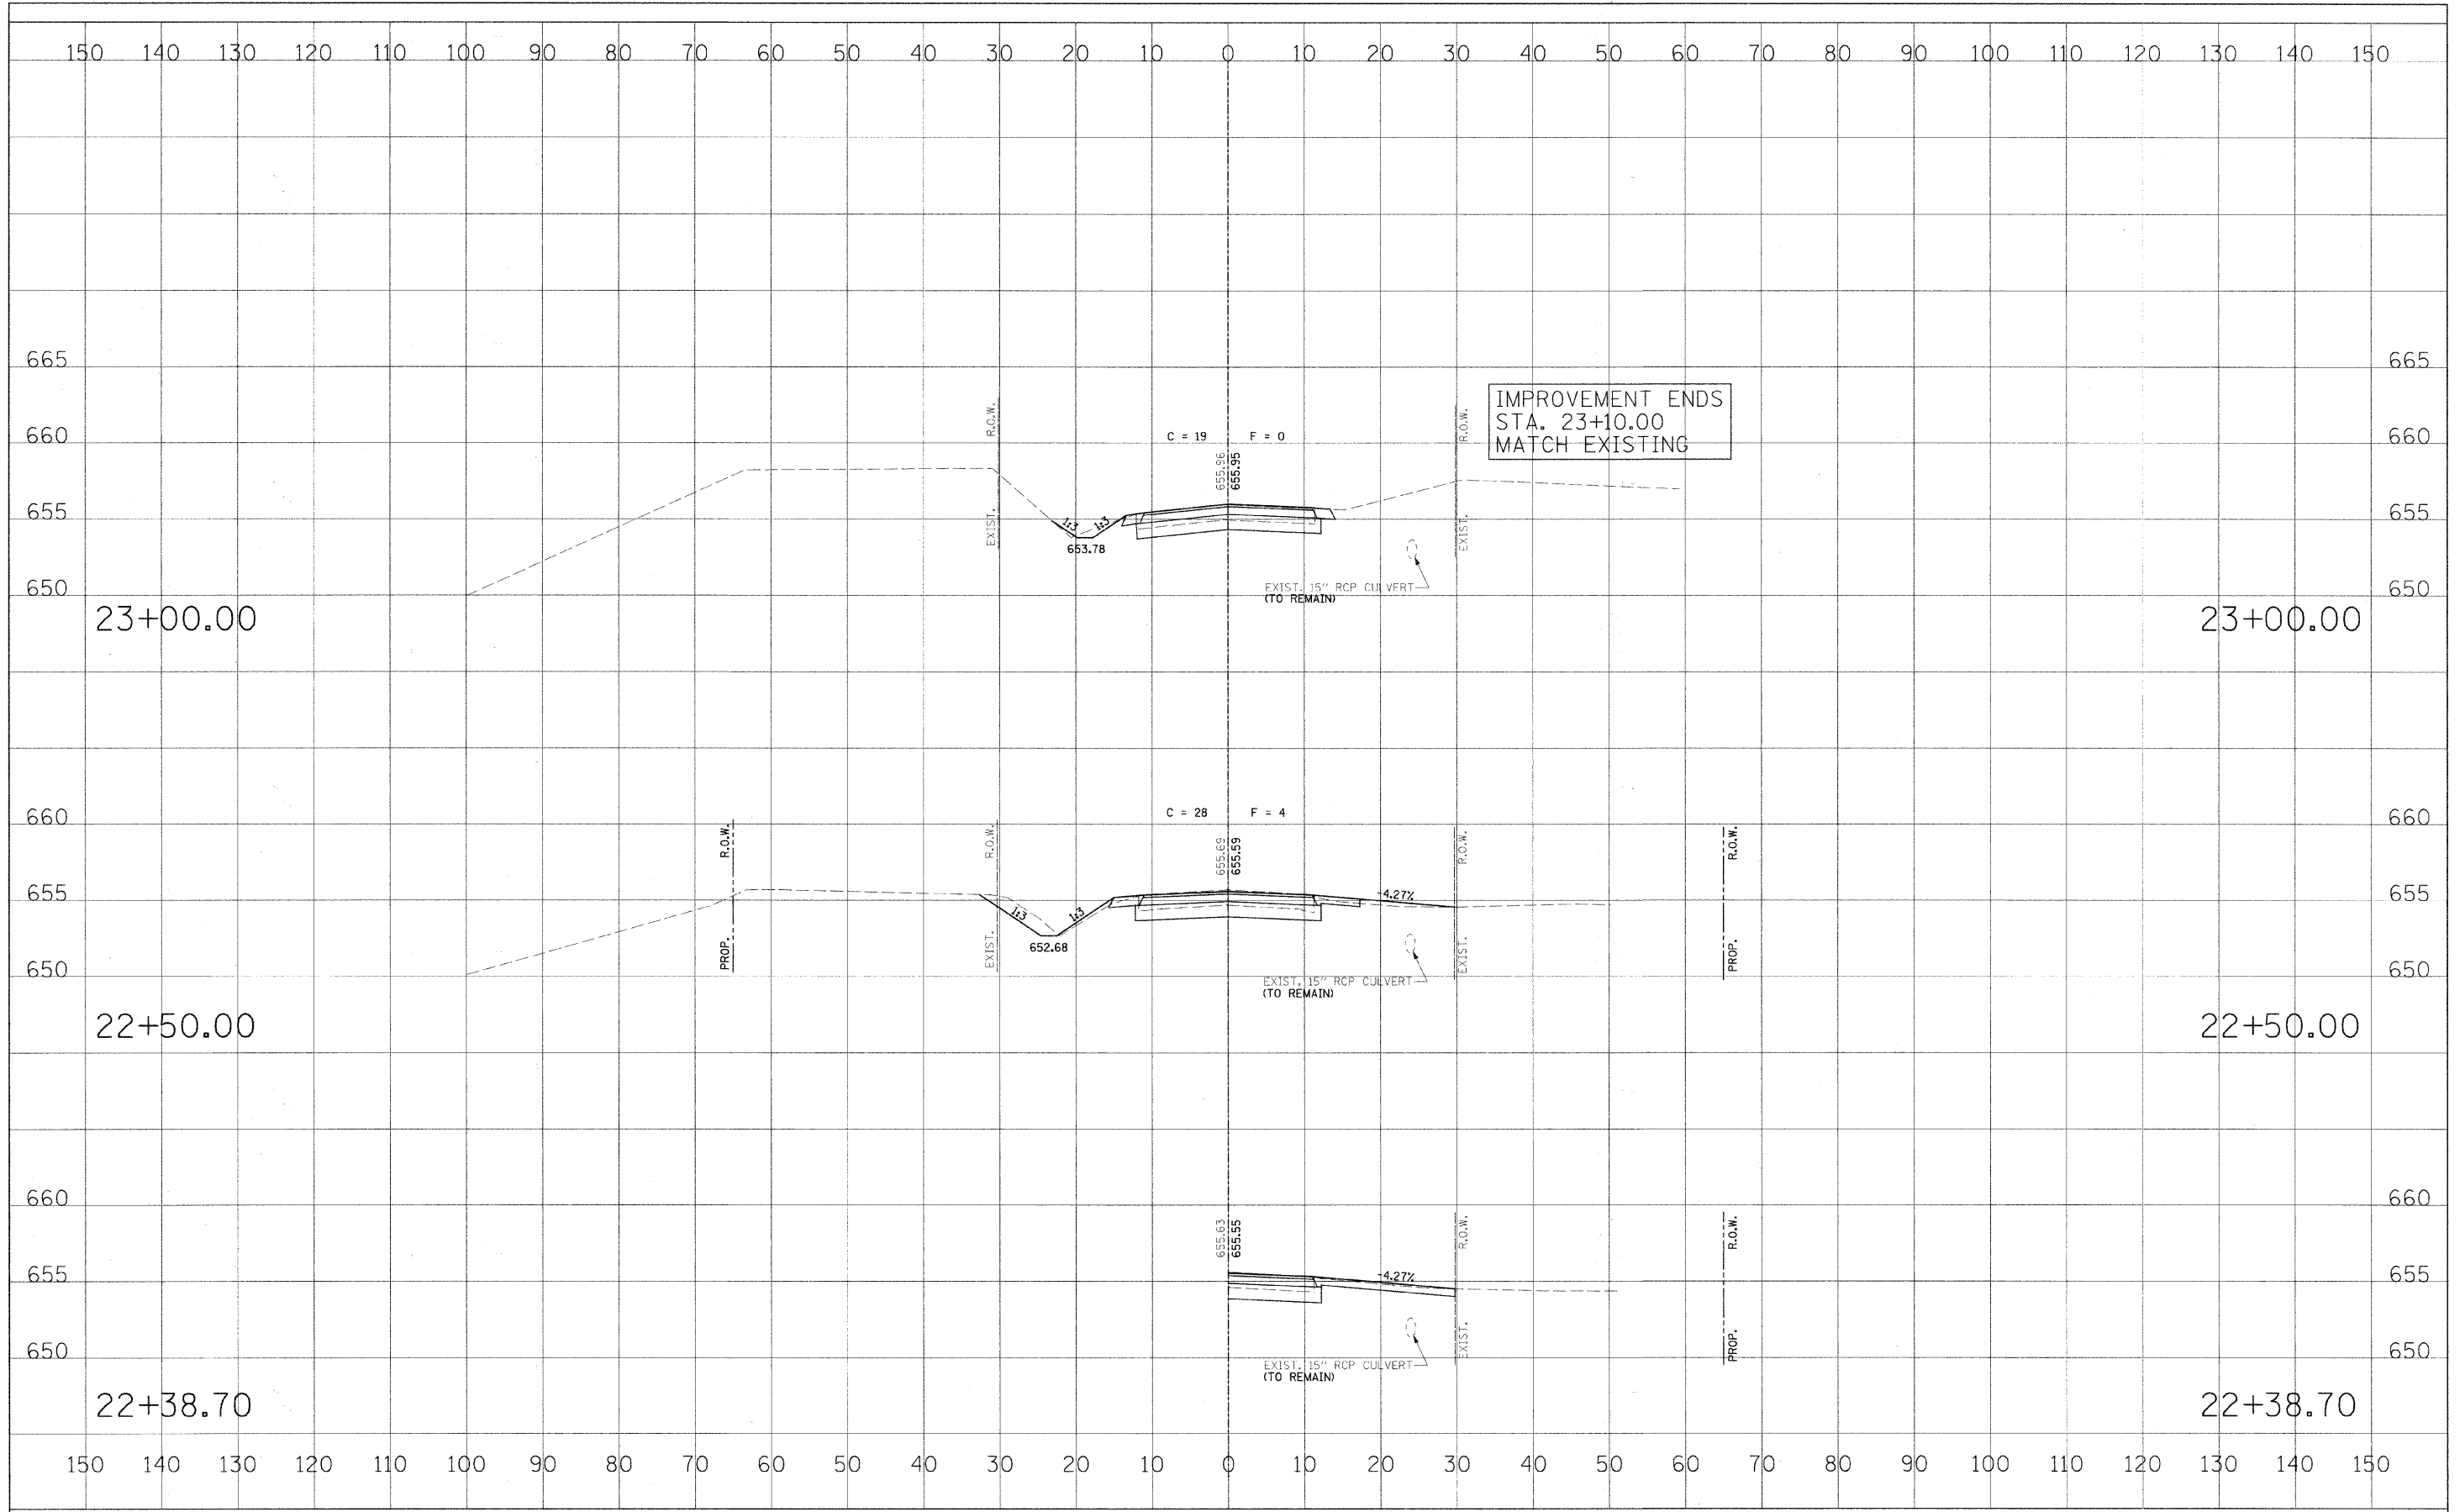

FILE NAME =	USER NAME = #USER#	DESIGNED - MJP	REVISED - ---	STATE OF ILLINOIS DEPARTMENT OF TRANSPORTATION	CROSS SECTIONS	RTE.	SECTION	COUNTY	TOTAL SHEETS	SHEET NO.	
#FILE#	PLOT SCALE = #SCALE#	DRAWN - REZ	REVISED - ---			CH 25	06-00213-00-BR	MACON	19	10	
	PLOT DATE = #DATE#	CHECKED - KWB	REVISED - ---			CONTRACT NO. 95680					
		DATE -	REVISED - ---			FED. ROAD DIST. NO. ILLINOIS FED. AID PROJECT: BRS-0544(04)					

SCALE: AS SHOWN SHEET NO. 6 OF 7 SHEETS STA. 22+38.70 TO STA. 23+00.00