




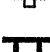




STAGE 4A


(STA. 10+30 TO STA. 16+16.34)

LEGEND:

-  CONSTRUCTION ZONE (CLOSED TO ALL TRAFFIC)
-  ROAD CLOSED AHEAD (W20-3)
-  ROAD CLOSED AHEAD, FAIRGROUNDS AVENUE, DIRECTIONAL ARROW (W20-3, D3-1, M5-1)
-  ROAD CLOSED 500 FEET (W20-3)
-  ROAD CLOSED 500 FEET, FAIRGROUNDS AVENUE, DIRECTIONAL ARROW (W20-3, D3-1, M5-1)
-  TYPE III BARRICADE W/FLASHING LIGHT AND ROAD CLOSED (R11-2)
-  DRUM OR TYPE I BARRICADE
-  ROAD CLOSED AHEAD, FAIRGROUNDS AVENUE (W20-3, D3-1)

NOTES:

1. ILLUSTRATION NOT TO SCALE.
2. ALL TRAFFIC CONTROL SIGNS/DEVICES SHALL CONFORM TO AND BE PLACED/IMPLEMENTED IN ACCORDANCE WITH THE CURRENT EDITION OF THE MANUAL ON UNIFORM TRAFFIC CONTROL DEVICES IN EFFECT ON THE DATE OF THE INVITATION FOR BIDS.
3. DRUMS OR TYPE I BARRICADES AT 15 FT MIN. SPACING.
4. INTENDED CONSTRUCTION SEQUENCE
 A-STORM SEWERS
 B-PAVING
 C-PAVEMENT MARKING AND SEEDING OPTIONAL.
5. SEE STAGE 4B FOR SIGNAGE REQUIRED FOR WORK ADJACENT TO US ROUTE 67.

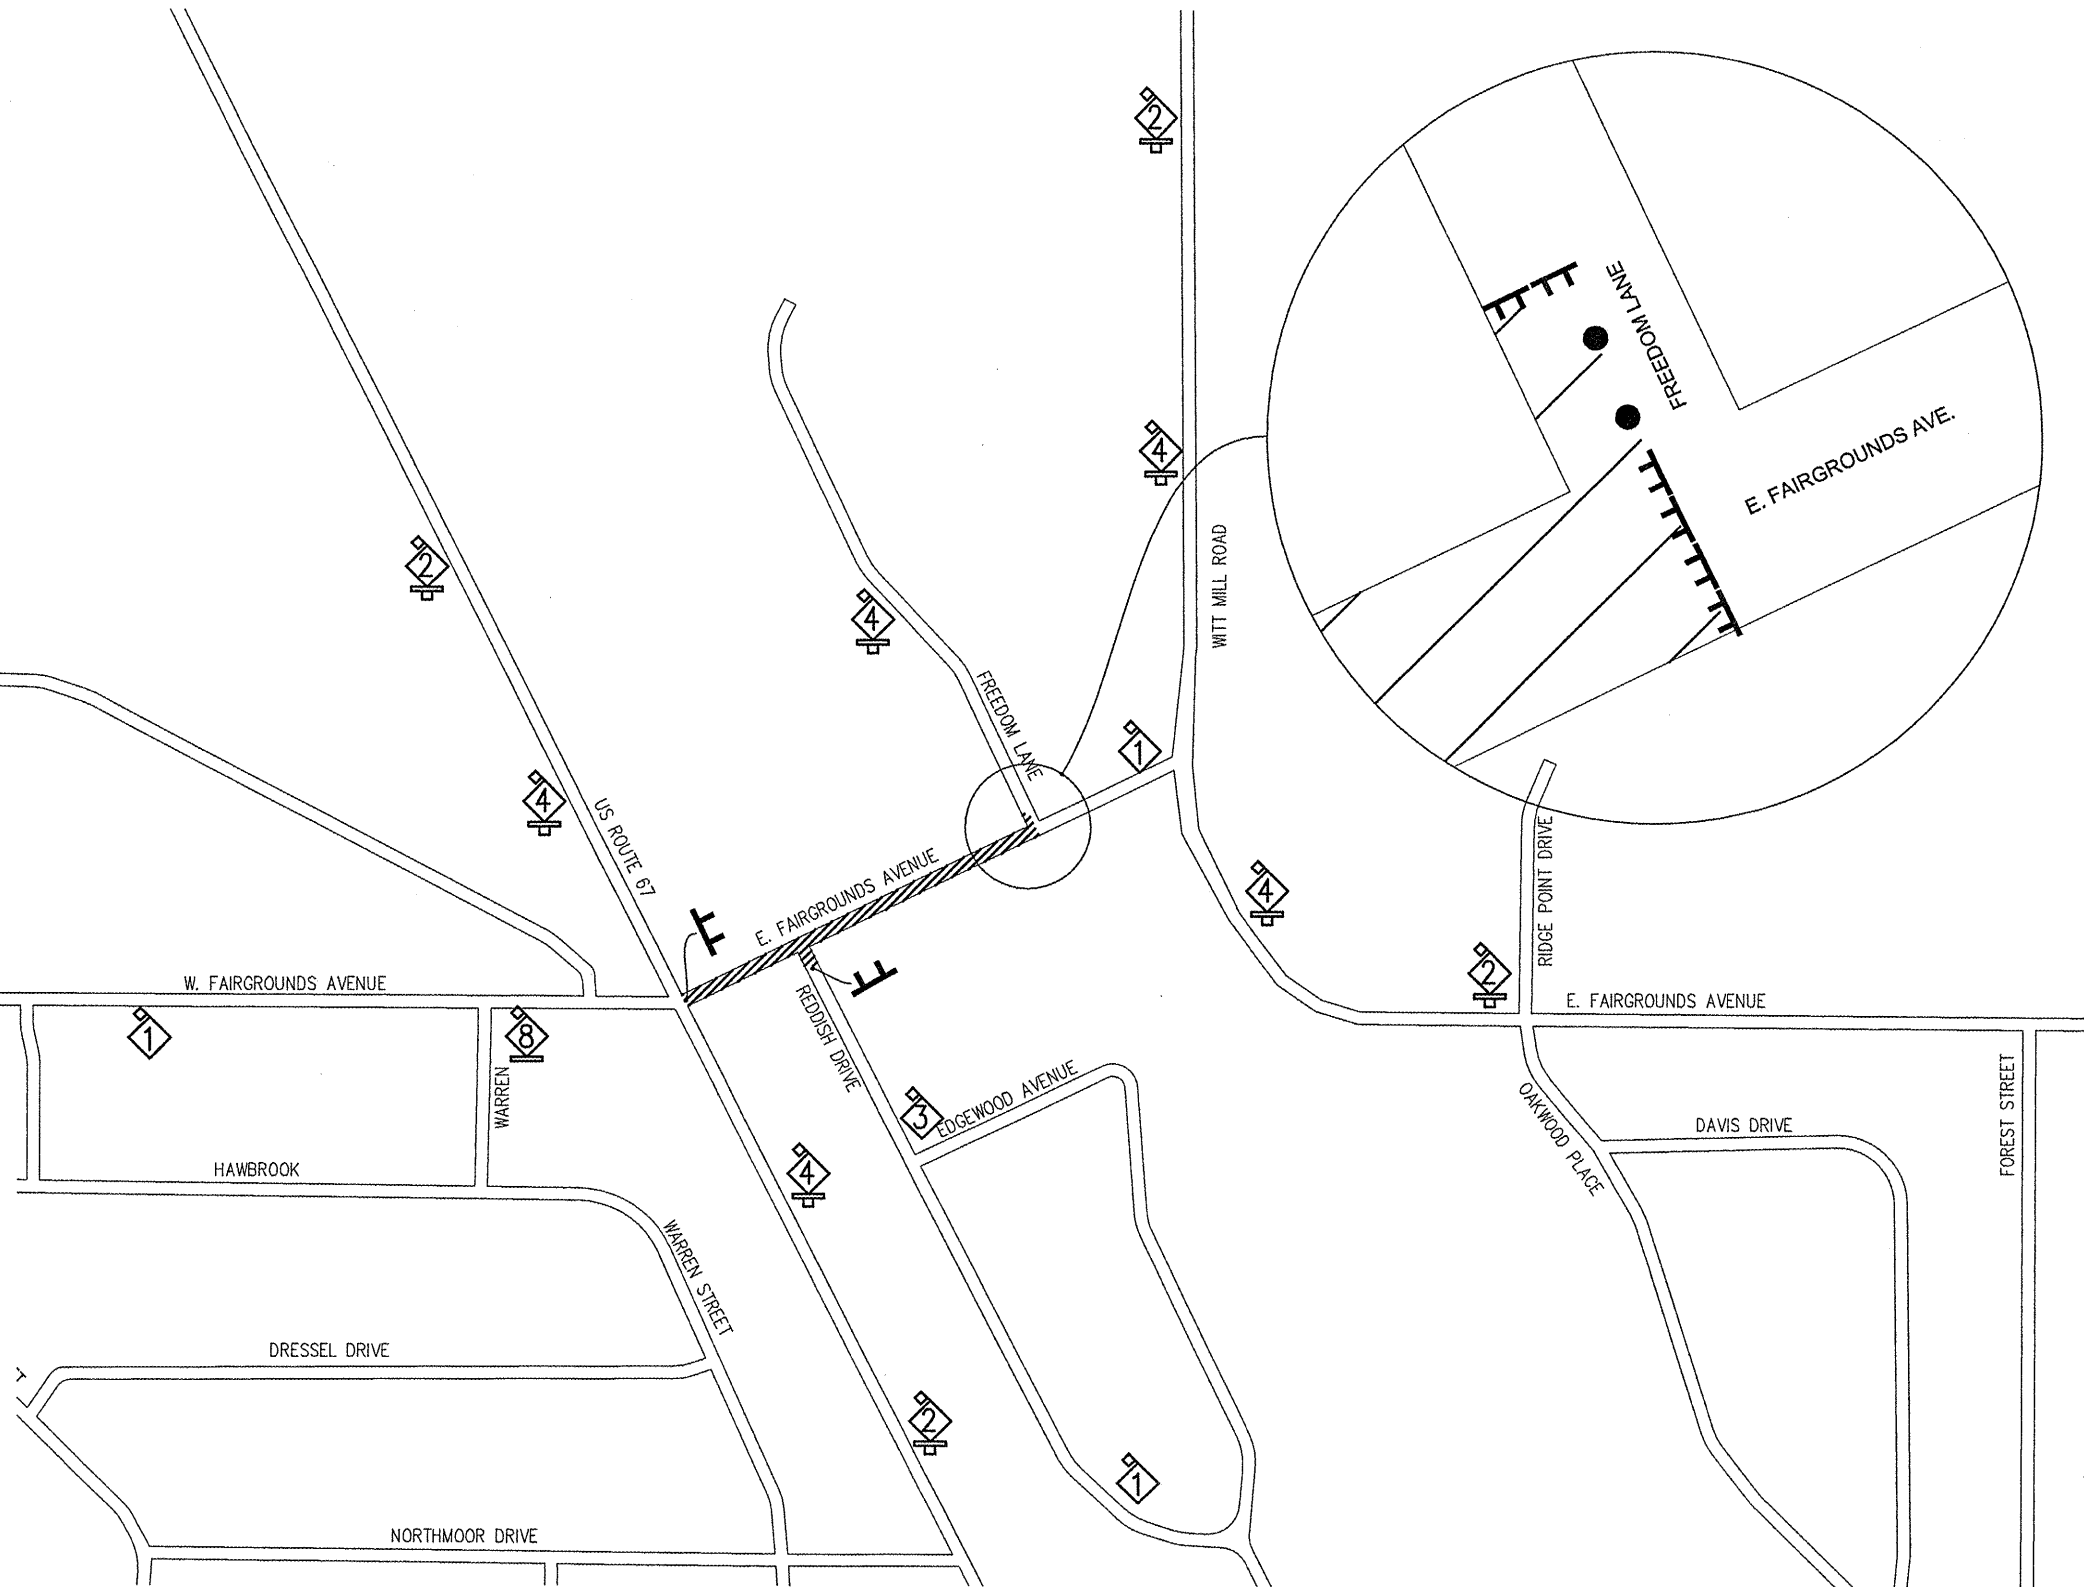

FILE NAME = 00140-321	USER NAME = Horgan, Chris	DESIGNED -- BJB	REVISED --	STATE OF ILLINOIS DEPARTMENT OF TRANSPORTATION	STAGE CONSTRUCTION/TRAFFIC CONTROL	F.A.U. RTE. 8801	SECTION 05-00034-01-RP	COUNTY JERSEY	TOTAL SHEETS 117	SHEET NO. 36
	PLOT SCALE = 1:2	CHECKED -- DLK	REVISED --			SCALE: N/A	SHEET NO. 36 OF 117 SHEETS	STA. NA	TO STA. NA	CONTRACT NO. 97371
	PLOT DATE = 3/10/2012	DATE -- 3/9/12	REVISED --	FED. ROAD DIST. NO. 8 ILLINOIS TIFED. AID PROJECT						