



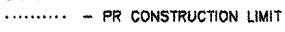
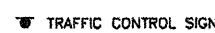
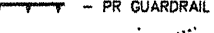
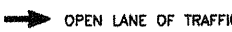
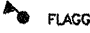

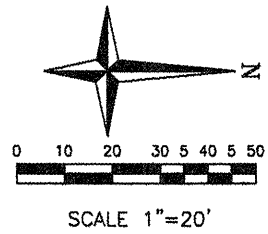
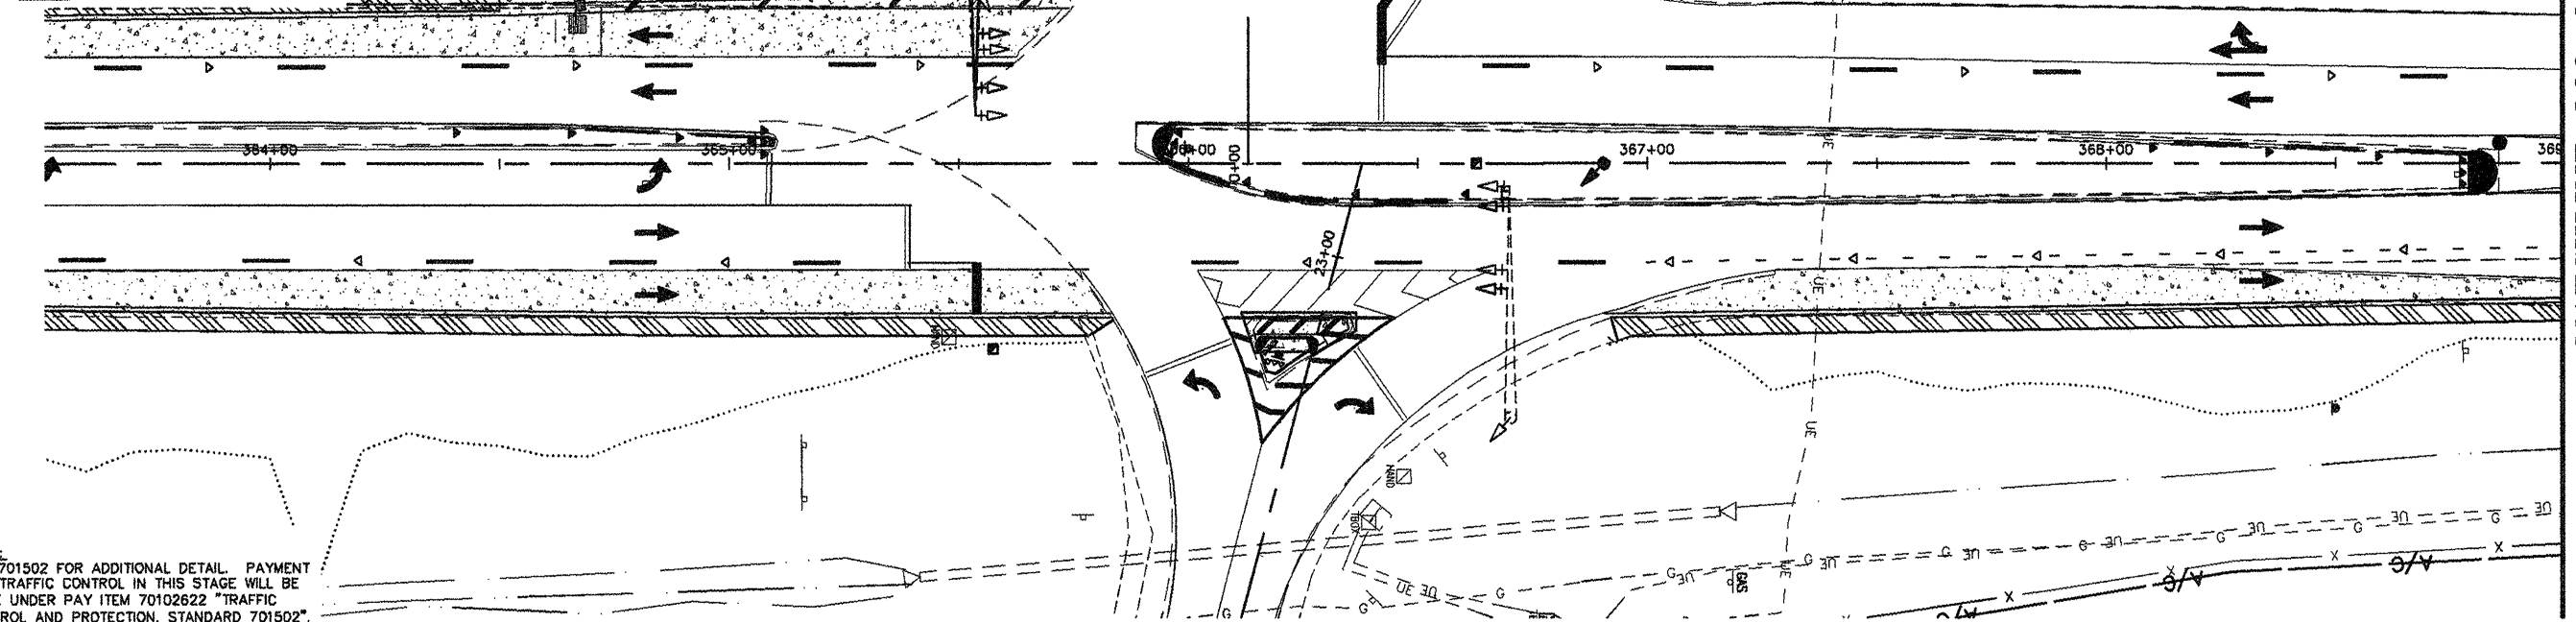


TRAFFIC CONTROL / STAGING LEGEND

-  WORK AREA
-  - PR PCC
-  - PR HMA SHOULDERS
-  TRAFFIC CONTROL BARREL OR DRUM
-  - PR CONSTRUCTION LIMIT
-  TRAFFIC CONTROL SIGN
-  - PR GUARDRAIL
-  OPEN LANE OF TRAFFIC
-  FLAGGER
-  ARROW BOARD



NOTE:
SEE 701502 FOR ADDITIONAL DETAIL. PAYMENT FOR TRAFFIC CONTROL IN THIS STAGE WILL BE MADE UNDER PAY ITEM 70102622 "TRAFFIC CONTROL AND PROTECTION, STANDARD 701502". NO ADDITIONAL COMPENSATION WILL BE ALLOWED.

STAGE 3

MATCHLINE 369+00

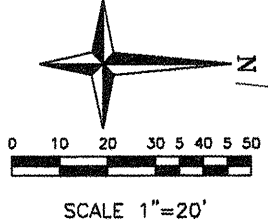
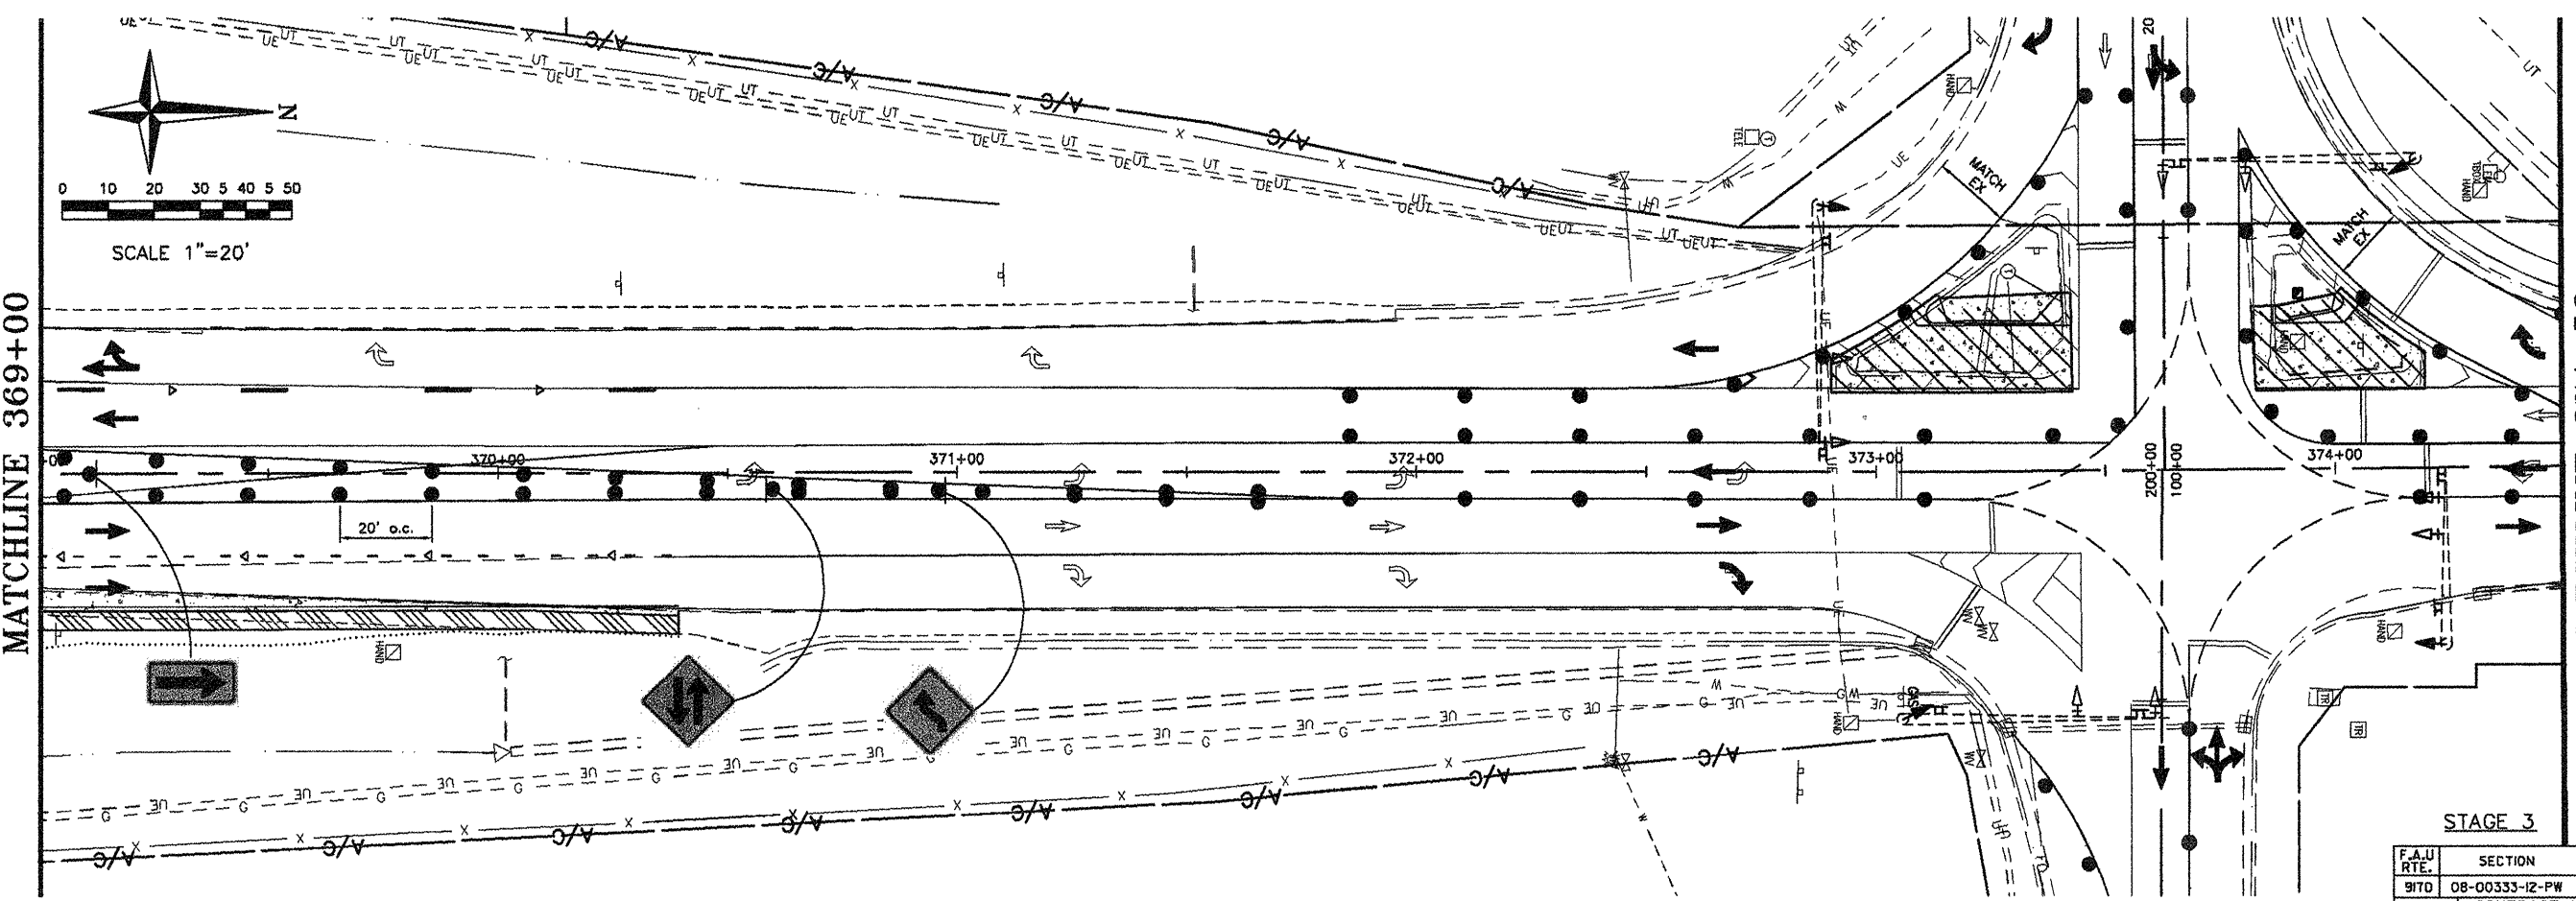
SHEET NO.
38 of 55

Job No. 088-09
Scale: 1"=20'
Drawn by: BEC
Design by: BEC
Approved by: CMB
File Name: Shiloh Plans

ISSUE RECORD
DATE
PS&E 4/20/12

Corporate Engineering Certificate # 000381

CIVIL ENGINEER
4/20/12



STAGE 3

MATCHLINE 369+00

MATCHLINE 374+50

F.A.U. RTE.	SECTION	COUNTY
91TD	08-00333-12-PW	ST. CLAIR
ILLINOIS	CONTRACT NO. 97492	

CBB Crawford, Bunte, Brammeier
Traffic and Transportation Engineers
St. Louis, Missouri/Glen Carbon, Illinois
314-878-6644 618-656-2612
Fax: 314-878-5876 E-Mail: cbb@cbbtraffic.com

TRAFFIC CONTROL PLAN
N. GREEN MOUNT ROAD & I-64
E.B. RAMP, W.B. RAMP &
REGENCY PARK/PIERCE BLVD
SHILOH, ILLINOIS