

Job No. 088-09  
Scale: 1"=20'  
Drawn by: BEC  
Design by: BEC  
Approved by: CMB  
File Name: Shiloh Plans

ISSUE RECORD

DATE	DESCRIPTION
FSRE 4/20/12	

Corporate Engineering Certificate # 000381


CIVIL ENGINEER  
4/20/12



**CBB** Crawford, Bunte, Brammeier  
Traffic and Transportation Engineers  
St. Louis, Missouri/Glen Carbon, Illinois  
314-878-6644 618-656-2612  
Fax: 314-878-5876 E-Mail: cbb@cbbrtraffic.com


**TRAFFIC CONTROL PLAN**  
N. GREEN MOUNT ROAD & I-64  
E.B. RAMP, W.B. RAMP &  
REGENCY PARK/PIERCE BLVD  
SHILOH, ILLINOIS

F.A.U. RTE.	SECTION	COUNTY
917D	08-00333-12-PW	ST. CLAIR
ILLINOIS	CONTRACT NO. 97492	

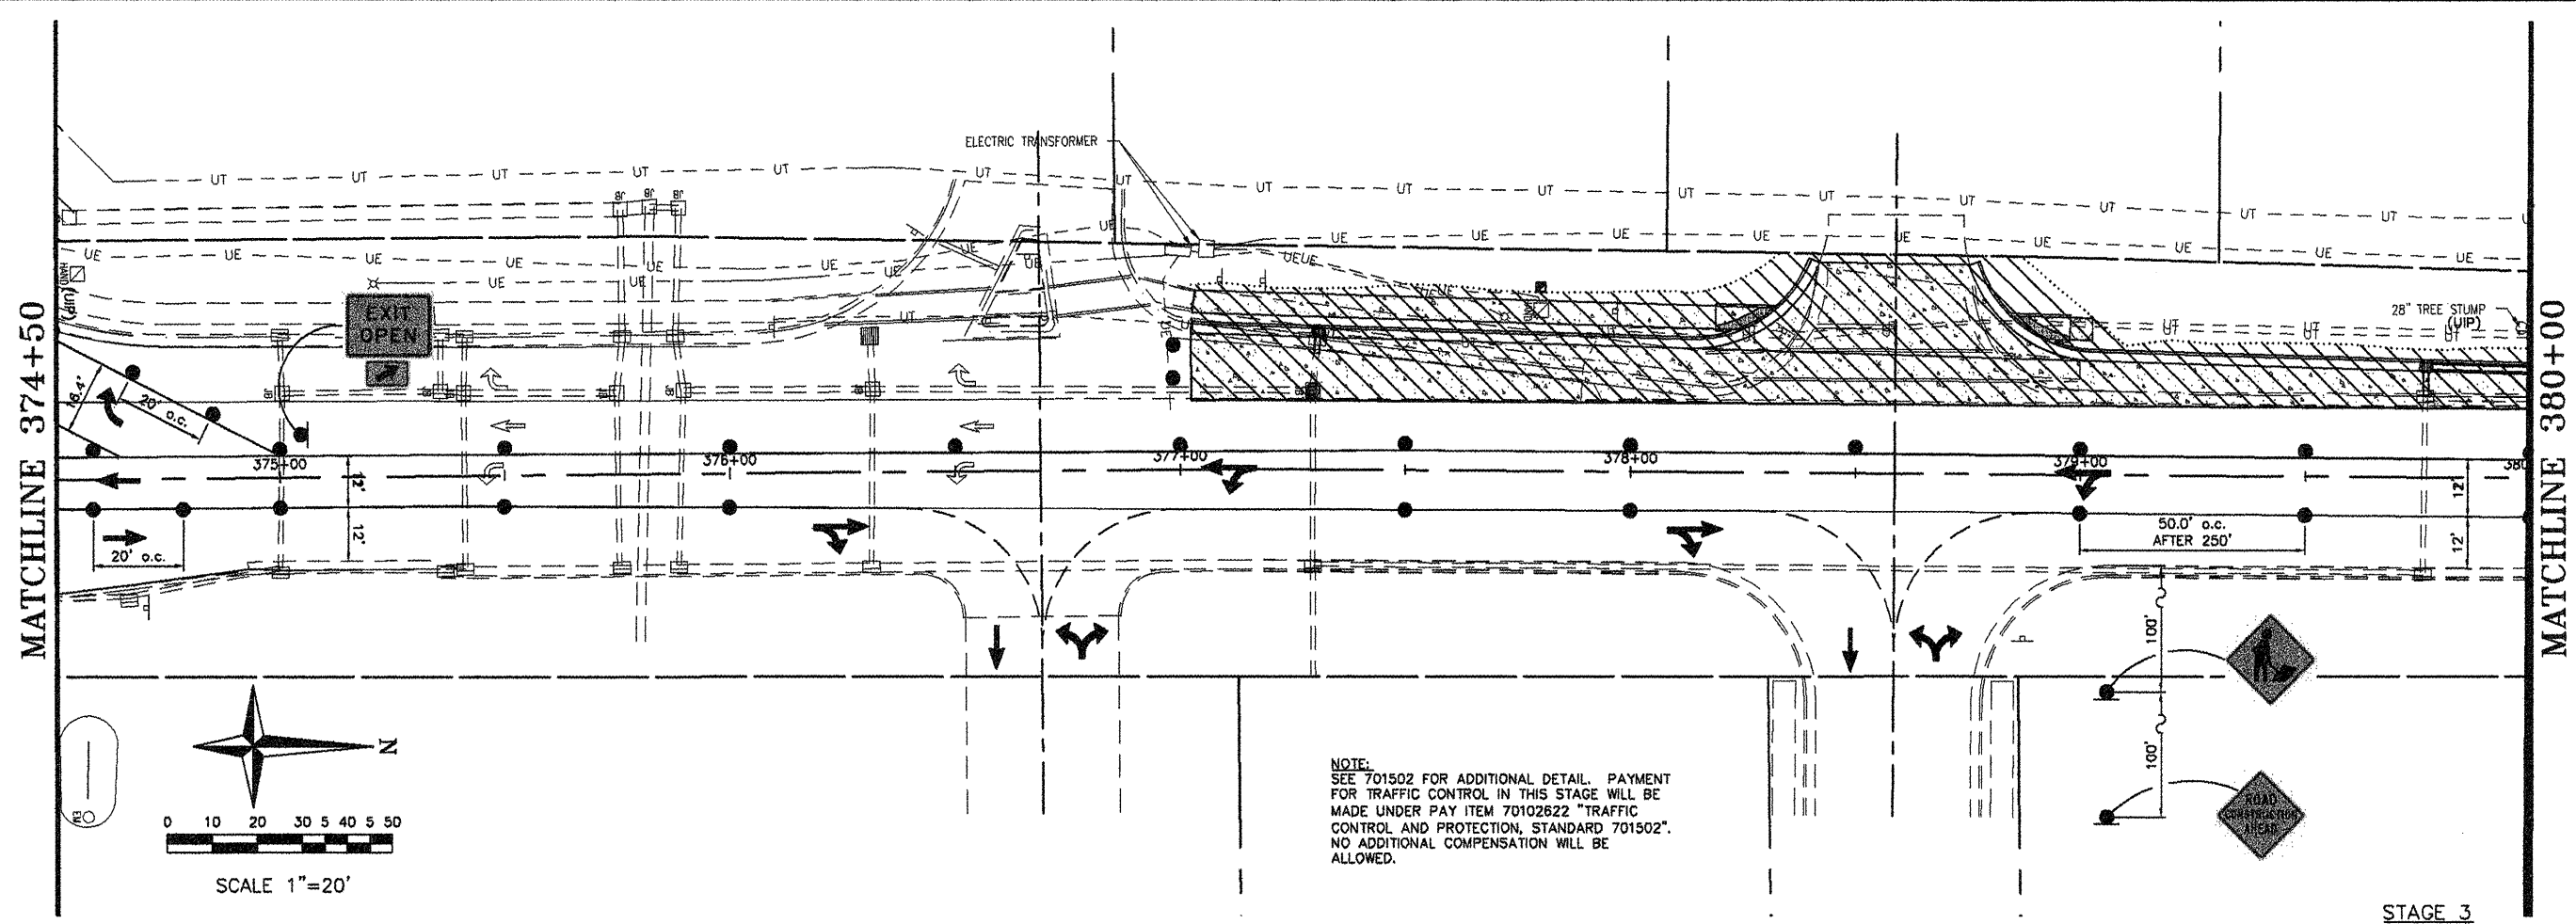

NOTE:  
SEE 701502 FOR ADDITIONAL DETAIL. PAYMENT FOR TRAFFIC CONTROL IN THIS STAGE WILL BE MADE UNDER PAY ITEM 70102622 "TRAFFIC CONTROL AND PROTECTION, STANDARD 701502". NO ADDITIONAL COMPENSATION WILL BE ALLOWED.

STAGE 3

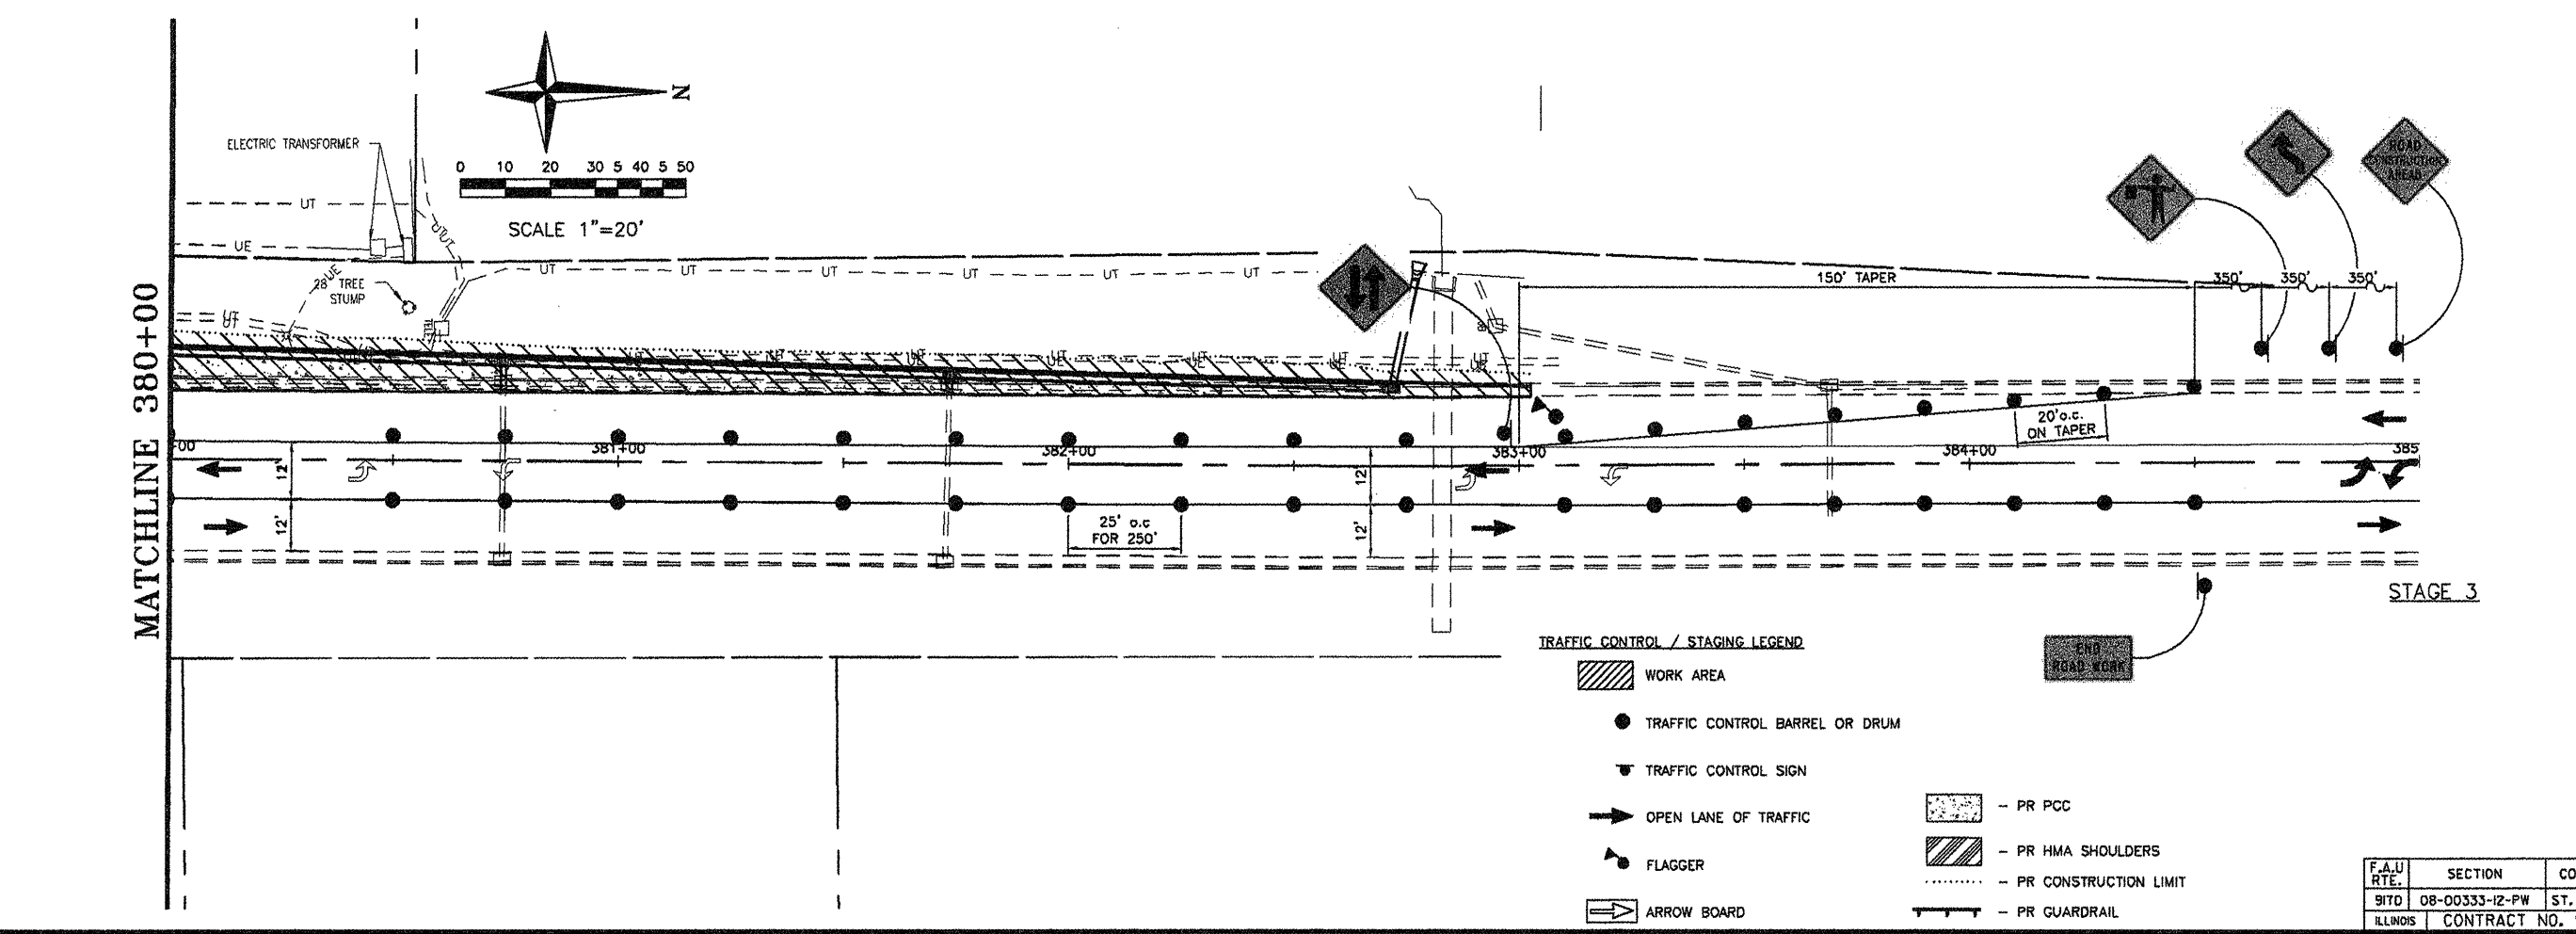

- TRAFFIC CONTROL / STAGING LEGEND
- WORK AREA
  - TRAFFIC CONTROL BARREL OR DRUM
  - TRAFFIC CONTROL SIGN
  - OPEN LANE OF TRAFFIC
  - FLAGGER
  - ARROW BOARD
  - PR PCC
  - PR HMA SHOULDERS
  - PR CONSTRUCTION LIMIT
  - PR GUARDRAIL

STAGE 3