
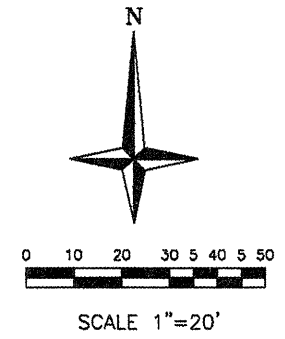


TRAFFIC CONTROL / STAGING LEGEND

- WORK AREA
- PR PCC
- PR HMA SHOULDERS
- PR CONSTRUCTION LIMIT
- TRAFFIC CONTROL BARREL OR DRUM
- PR GUARDRAIL
- TRAFFIC CONTROL SIGN
- OPEN LANE OF TRAFFIC
- FLAGGER
- ARROW BOARD

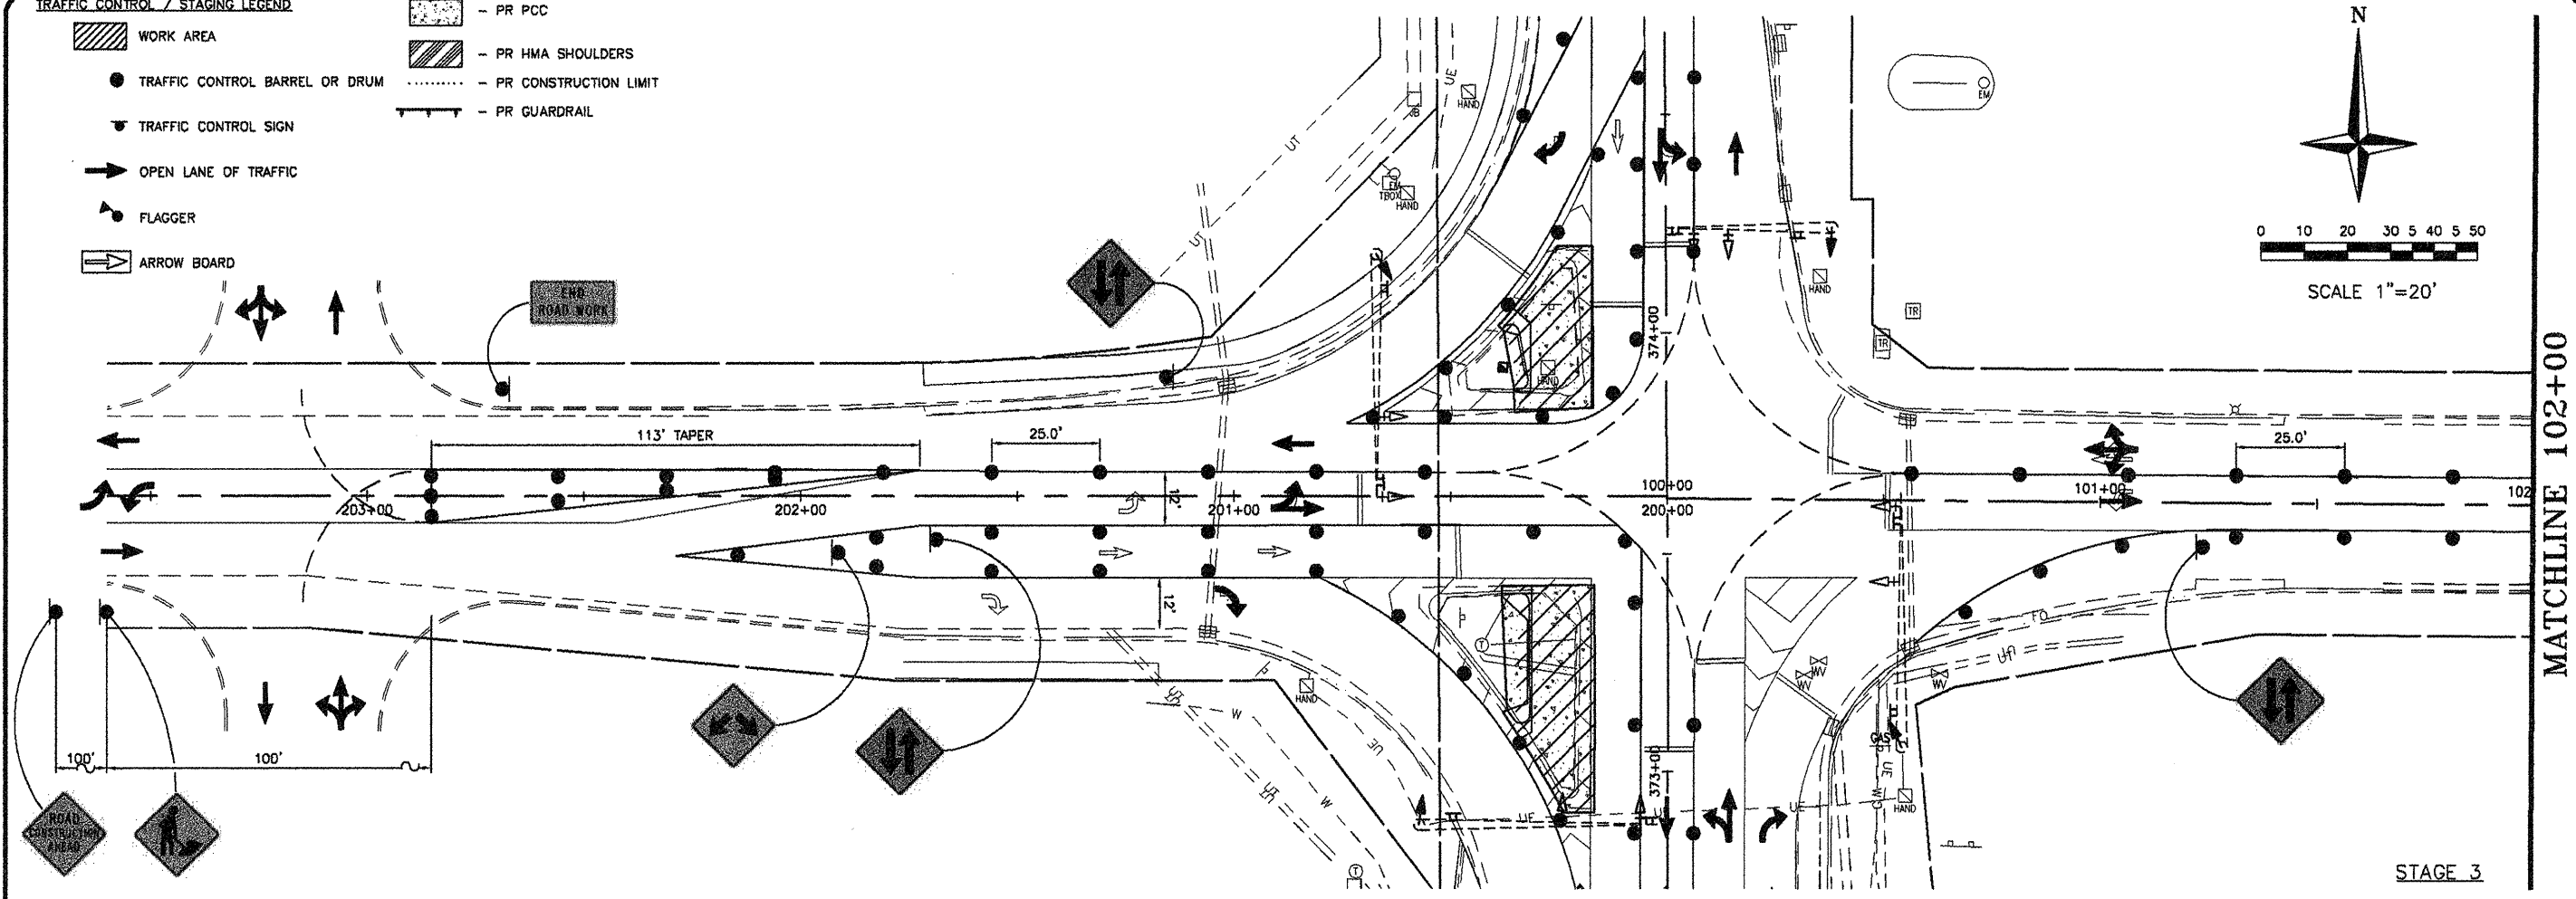

SHEET NO.  
**40 OF 55**



Job No. 088-09  
Scale: 1"=20'  
Drawn by: BEC  
Design by: BEC  
Approved by: CMB  
File Name: Shiloh Plans

ISSUE RECORD	
DATE	DESCRIPTION
PS&E 4/20/12	

Corporate Engineering Certificate # 000381

Civil Engineer  
4/20/12

NOTE:  
SEE 701502 FOR ADDITIONAL DETAIL. PAYMENT FOR TRAFFIC CONTROL IN THIS STAGE WILL BE MADE UNDER PAY ITEM "TRAFFIC CONTROL AND PROTECTION, STANDARD 701502". NO ADDITIONAL COMPENSATION WILL BE ALLOWED.

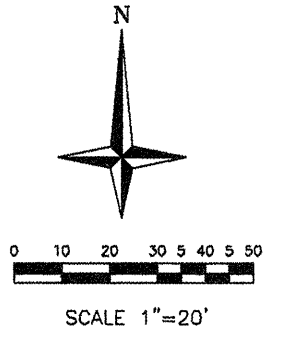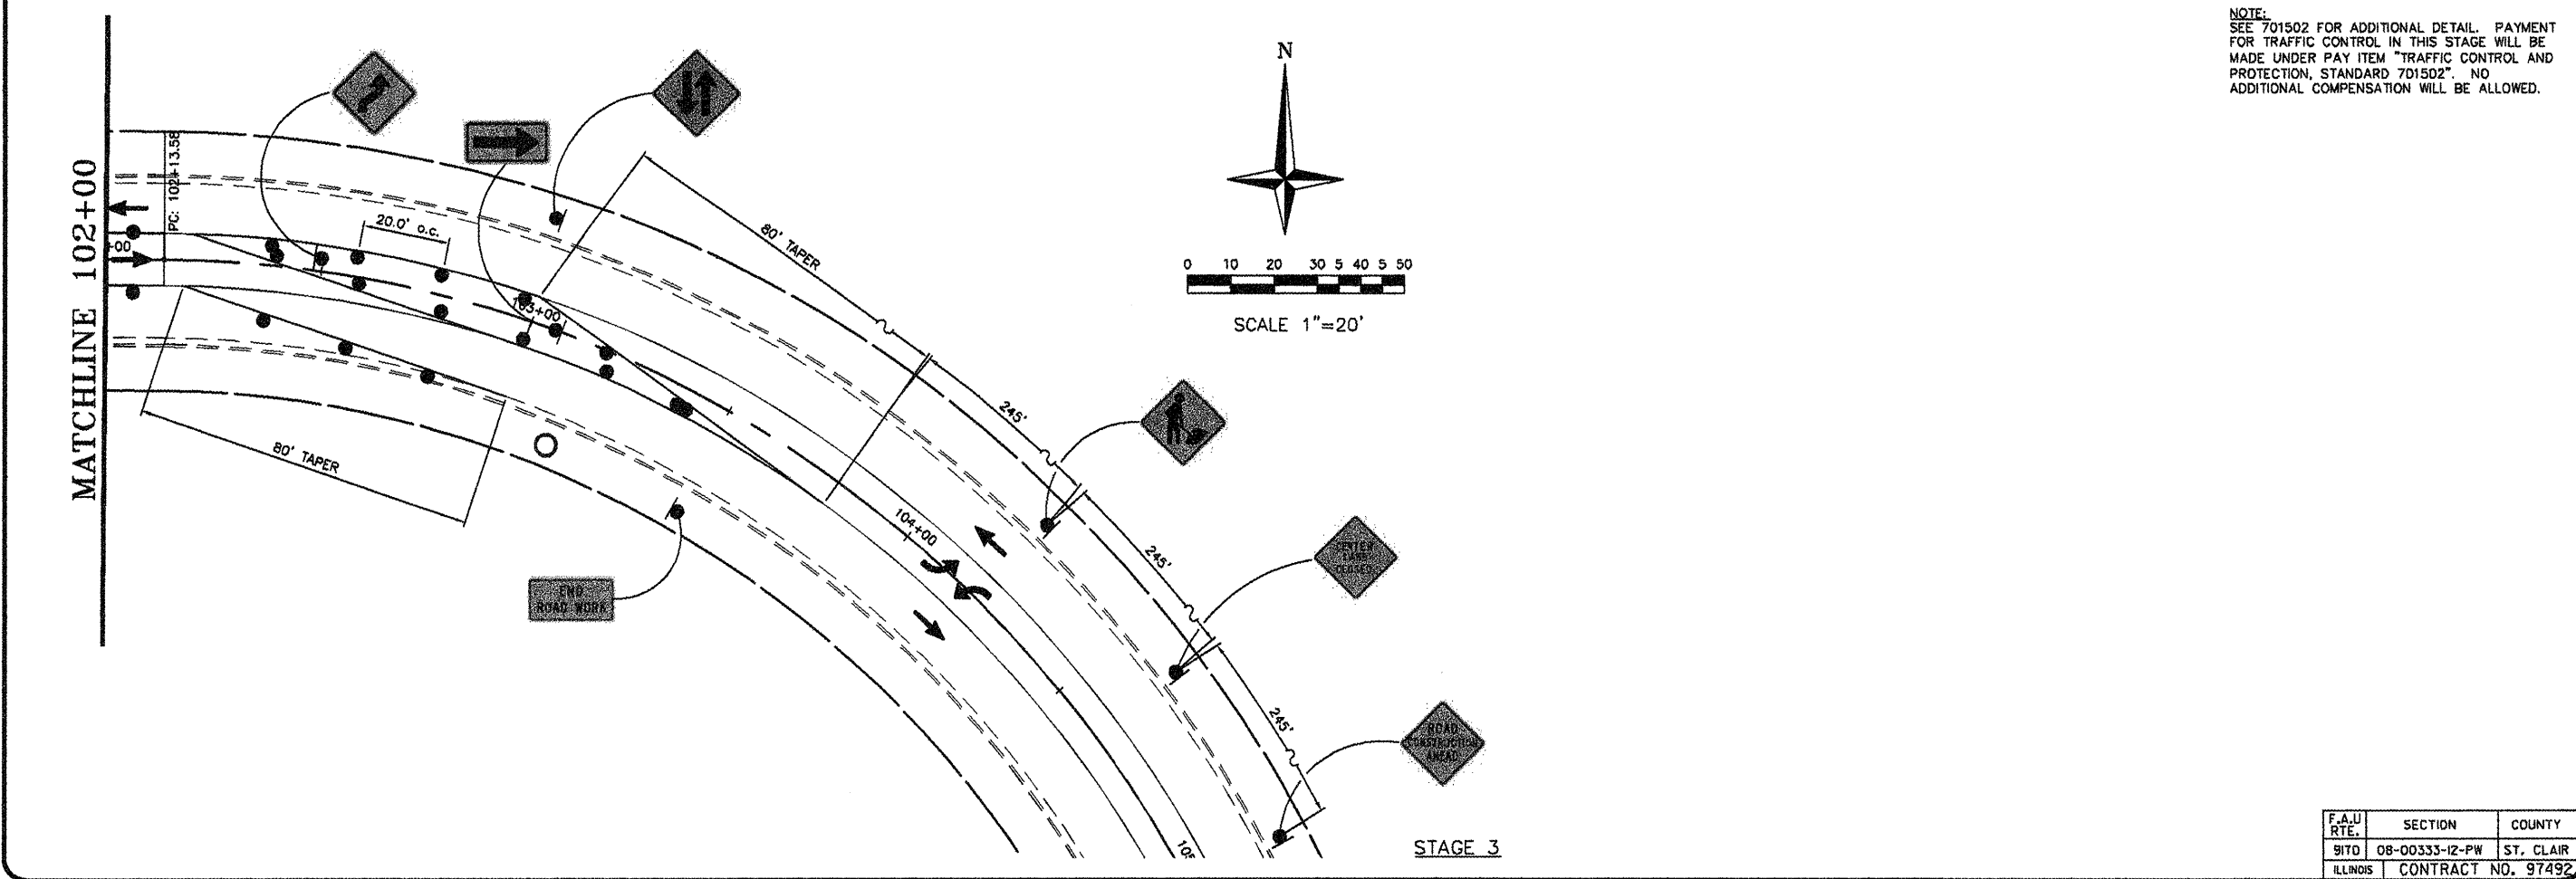

F.A.U. RTE.	SECTION	COUNTY
91TD	08-00333-12-PW	ST. CLAIR
ILLINOIS	CONTRACT NO. 97492	

**CBB** Crawford, Bunte, Brammeyer  
Traffic and Transportation Engineers

St. Louis, Missouri/Glen Carbon, Illinois  
314-878-6644 618-656-2612  
Fax: 314-878-5876 E-Mail: cbb@cbbtraffic.com

**TRAFFIC CONTROL PLAN**  
N. GREEN MOUNT ROAD & I-64  
E.B. RAMP, W.B. RAMP &  
REGENCY PARK/PIERCE BLVD  
SHILOH, ILLINOIS