



Job No. 066-09
Scale: N/A
Drawn by: AJT
Design by: EF
Approved by: RAS
File Name: Shiloh Plans

ISSUE RECORD
4/20/12 PE&E SUBMITTAL

Corporate Engineering Certificate # 000381
Richard A. Schmidt
CIVIL ENGINEER
4/20/12

CBB Crawford, Bunte, Brammeier
Traffic and Transportation Engineers
St. Louis, Missouri/Glen Carbon, Illinois
314-878-6644 618-656-2612
Fax: 314-878-5876 E-Mail: cbb@cbbtraffic.com

**TRAFFIC SIGNAL PLAN
CABLE DIAGRAM**
N. GREEN MOUNT ROAD & I-64
E.B. RAMP, W.B. RAMP &
REGENCY PARK/PIERCE BLVD
SHILOH, ILLINOIS

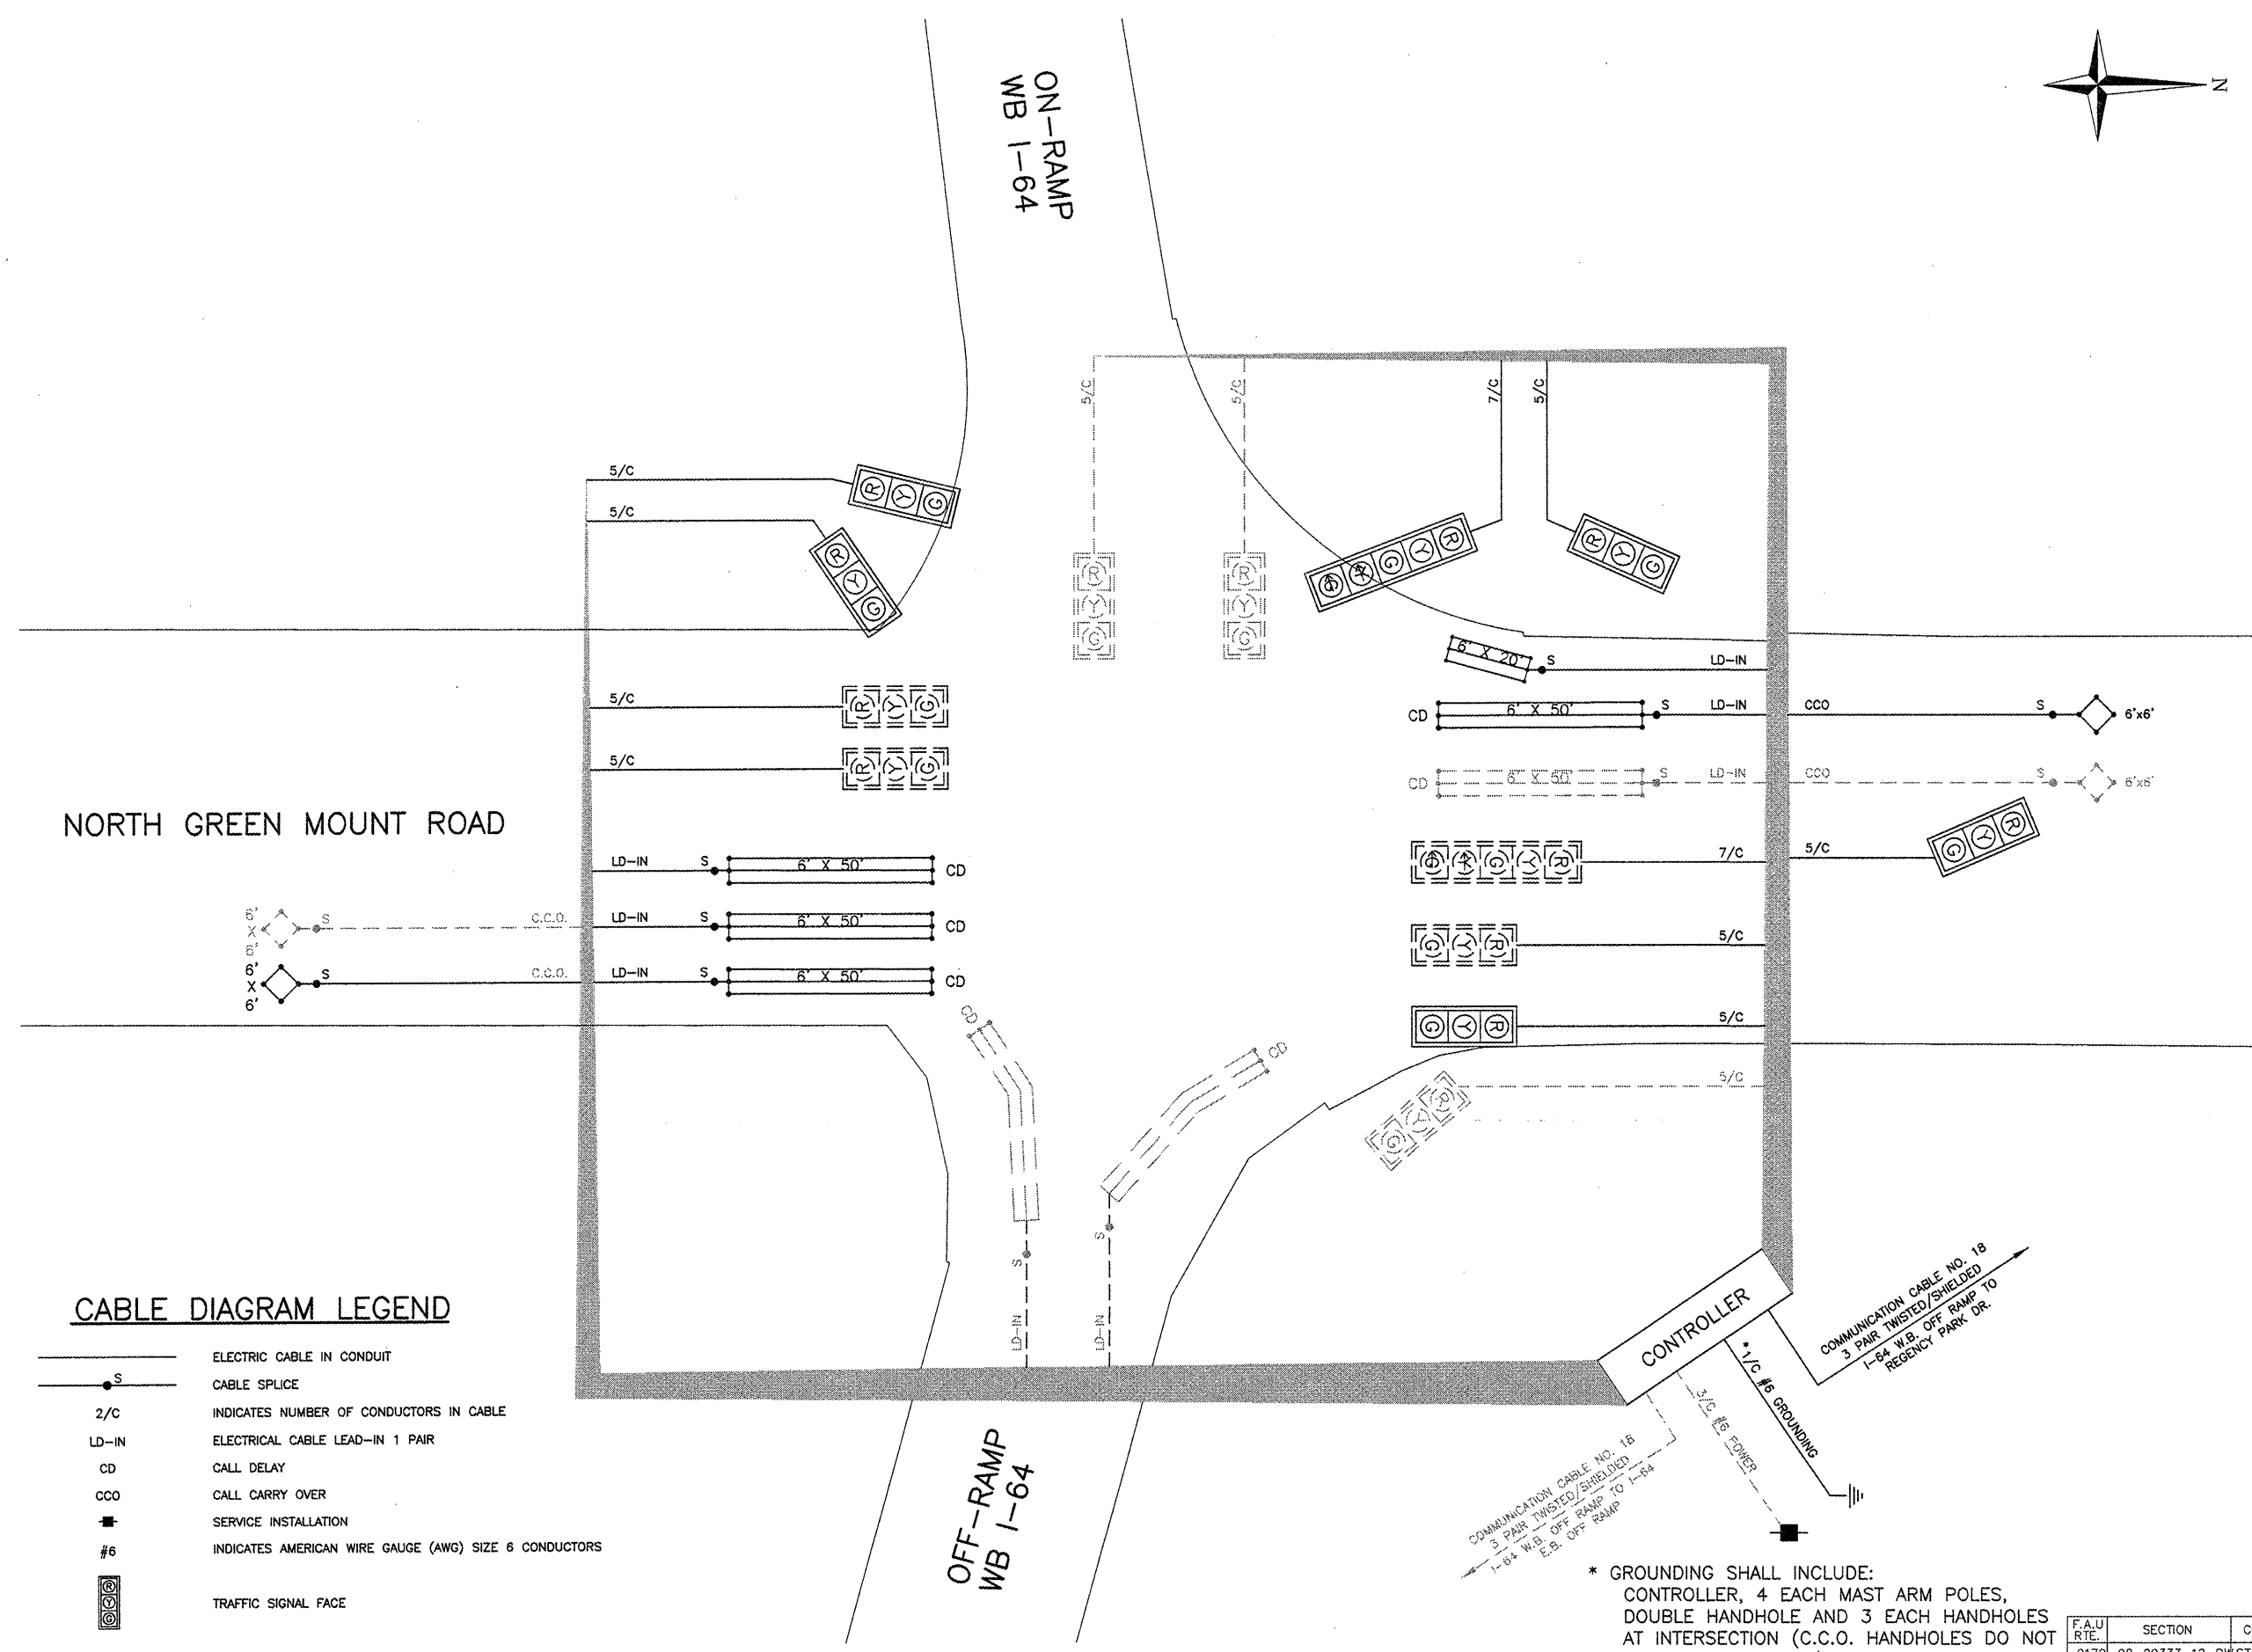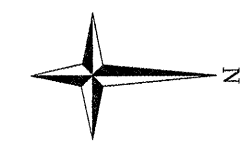

CABLE DIAGRAM LEGEND

- ELECTRIC CABLE IN CONDUIT
- CABLE SPLICE
- 2/C** INDICATES NUMBER OF CONDUCTORS IN CABLE
- LD-IN** ELECTRICAL CABLE LEAD-IN 1 PAIR
- CD** CALL DELAY
- CCO** CALL CARRY OVER
- SERVICE INSTALLATION
- #6** INDICATES AMERICAN WIRE GAUGE (AWG) SIZE 6 CONDUCTORS
- TRAFFIC SIGNAL FACE

* GROUNDING SHALL INCLUDE:
CONTROLLER, 4 EACH MAST ARM POLES,
DOUBLE HANDHOLE AND 3 EACH HANDHOLES
AT INTERSECTION (C.C.O. HANDHOLES DO NOT
REQUIRE GROUNDING)

F.A.U. RTE.	SECTION	COUNTY
9170	08-00333-12-PW	ST. CLAIR
ILLINOIS	CONTRACT NO. 97492	