
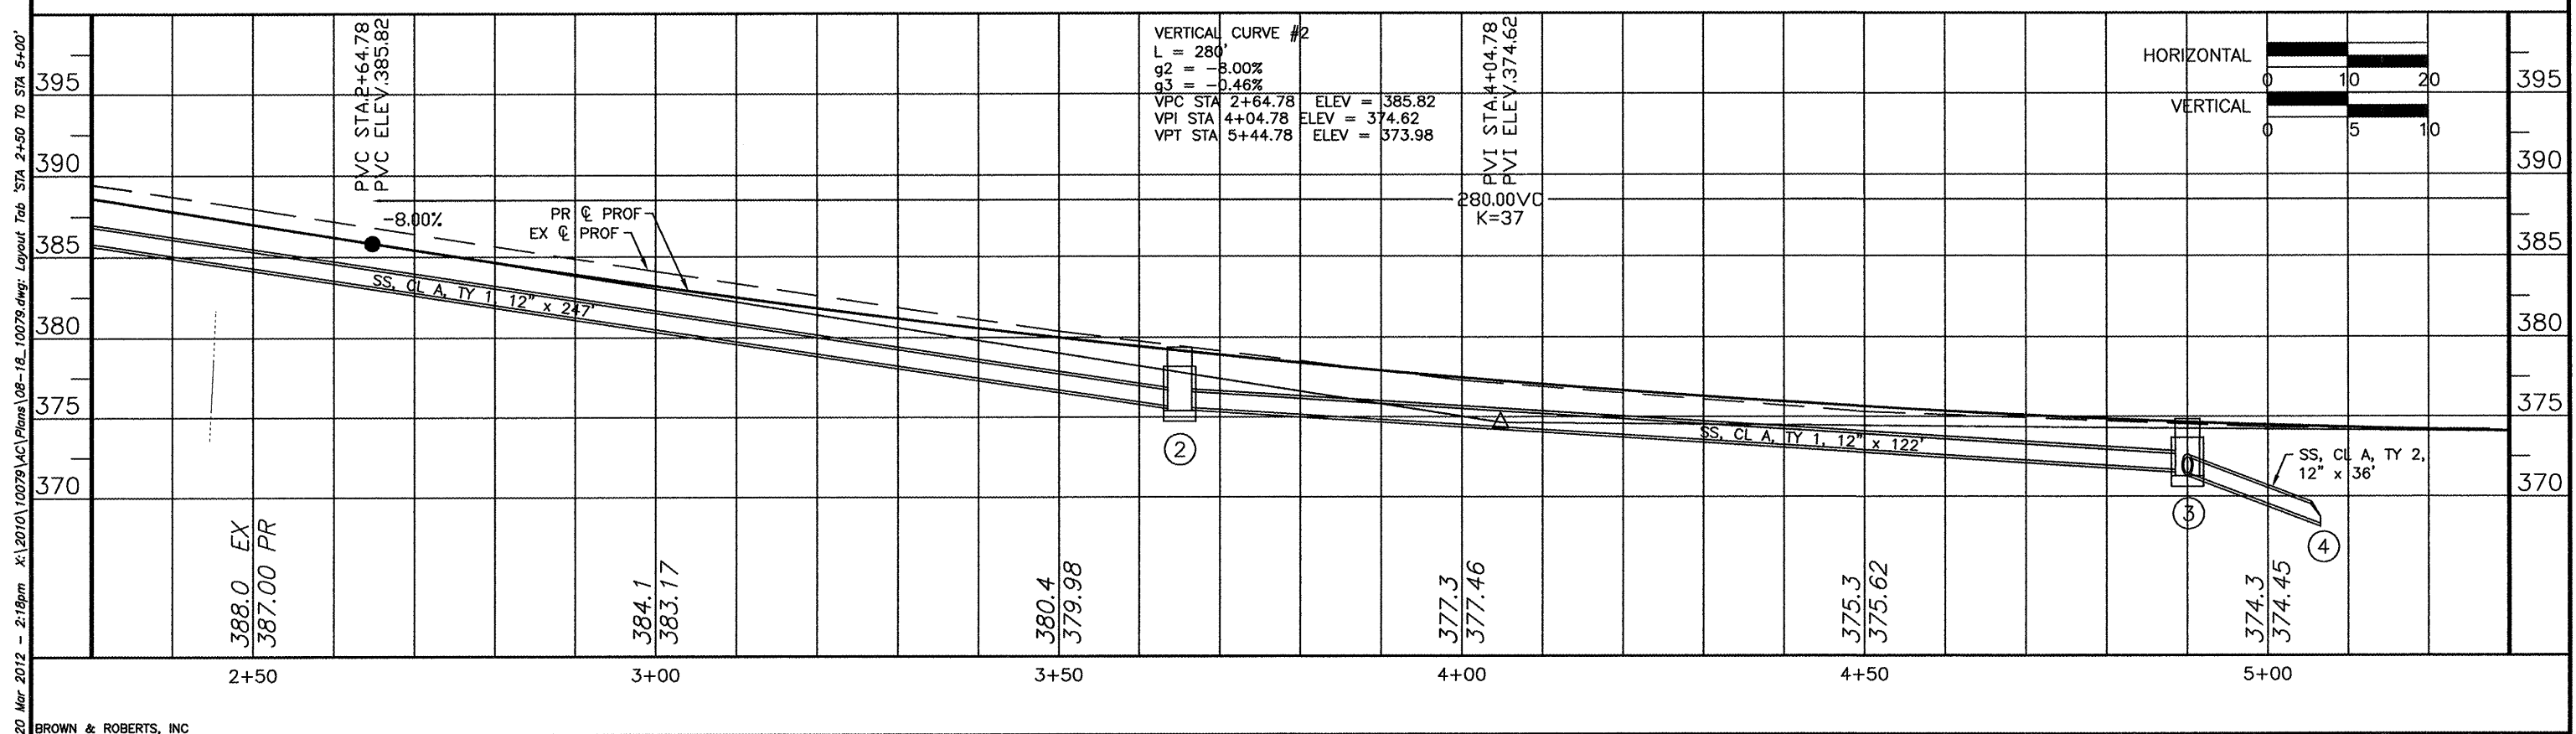


ROUTE	SECTION	COUNTY	TOTAL SHEETS	SHEET NO.
FAU 9562	10-00087-00-PV	SALINE	36	9
MISSOURI STREET		HARRISBURG		
PROJECT TCSP-IL10(101)		JOB C-99-545-10		

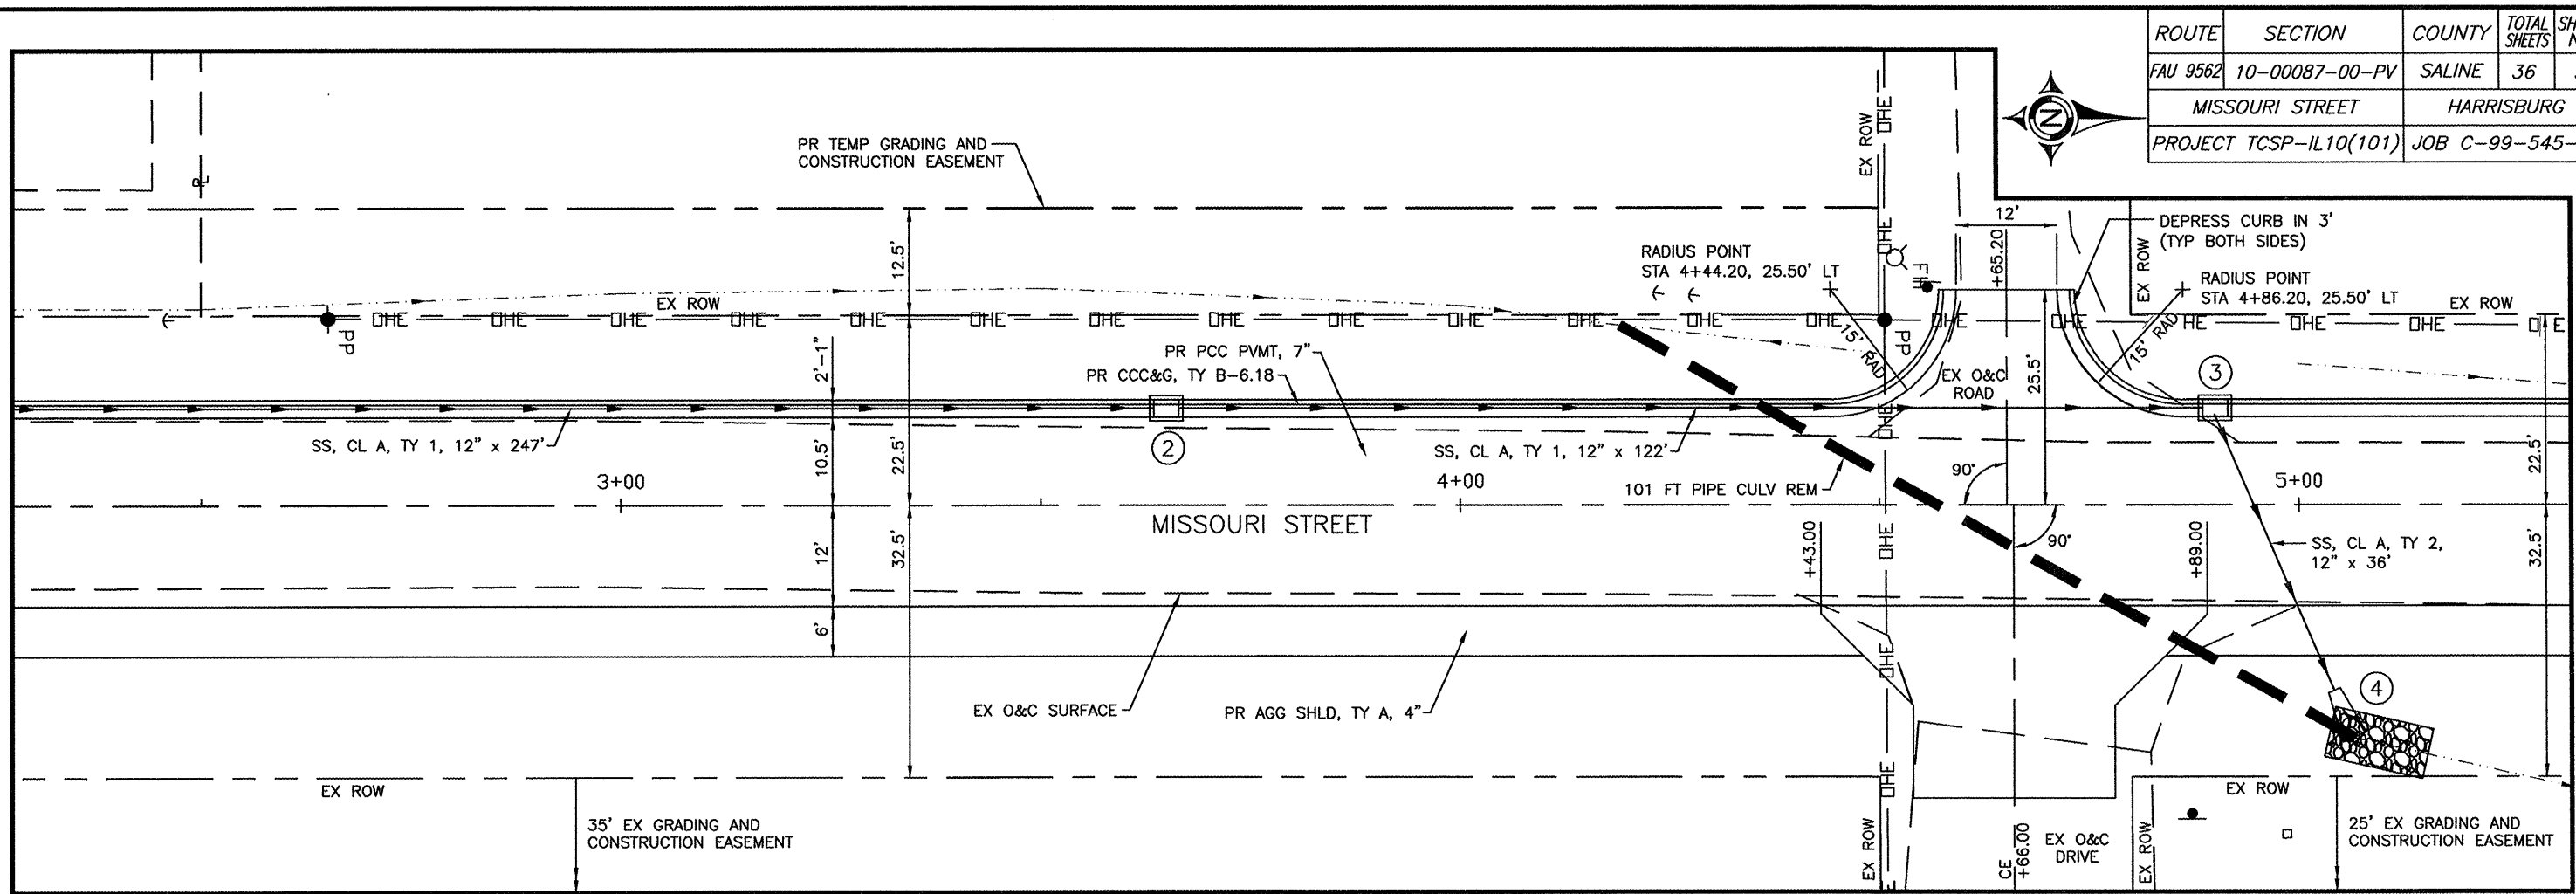

20 Mar 2012 - 2:18pm X:\2010\10079\AC\Plans\08-18-10079.dwg: Layout Tab STA 2+50 TO STA 5+00'