
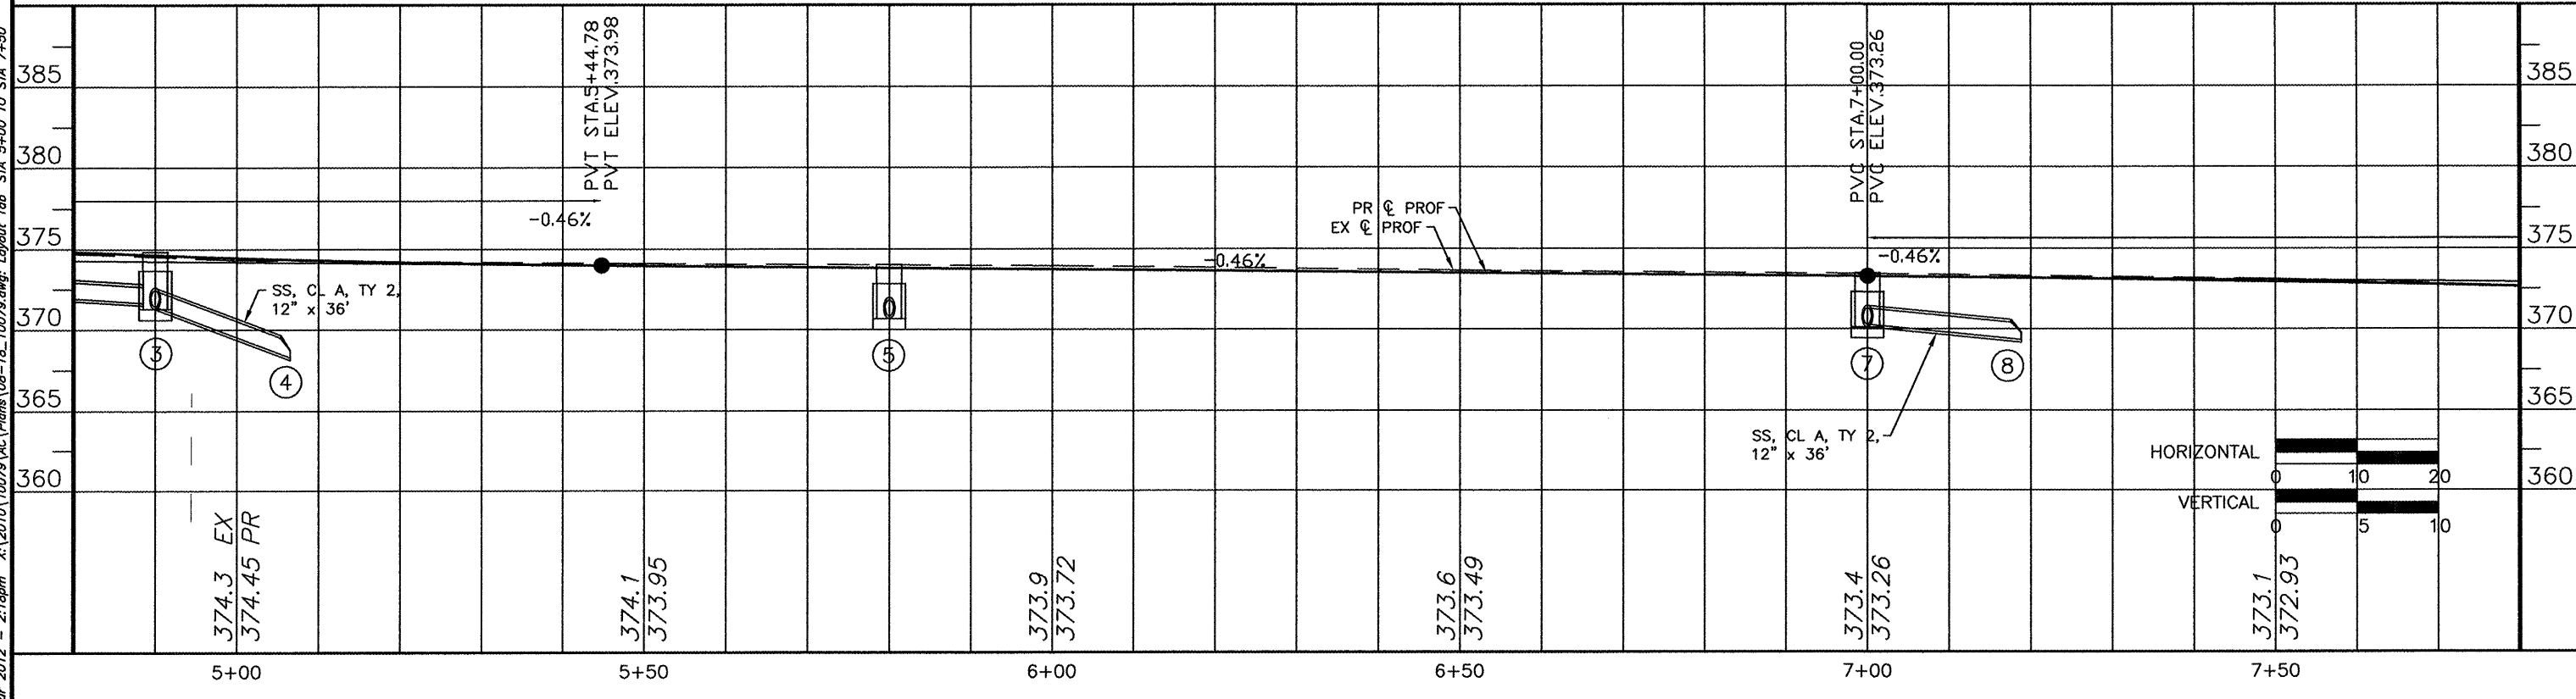


ROUTE	SECTION	COUNTY	TOTAL SHEETS	SHEET NO.
FAU 9562	10-00087-00-PV	SALINE	36	10
MISSOURI STREET		HARRISBURG		
PROJECT TCSP-IL10(101)		JOB C-99-545-10		

**HORIZONTAL CURVE DATA #1**

Δ = 8°53'29"	PC STA = 6+91.49
R = 750.00'	PI STA = 7+49.80
L = 116.39'	PT STA = 8+07.88
T = 58.31'	

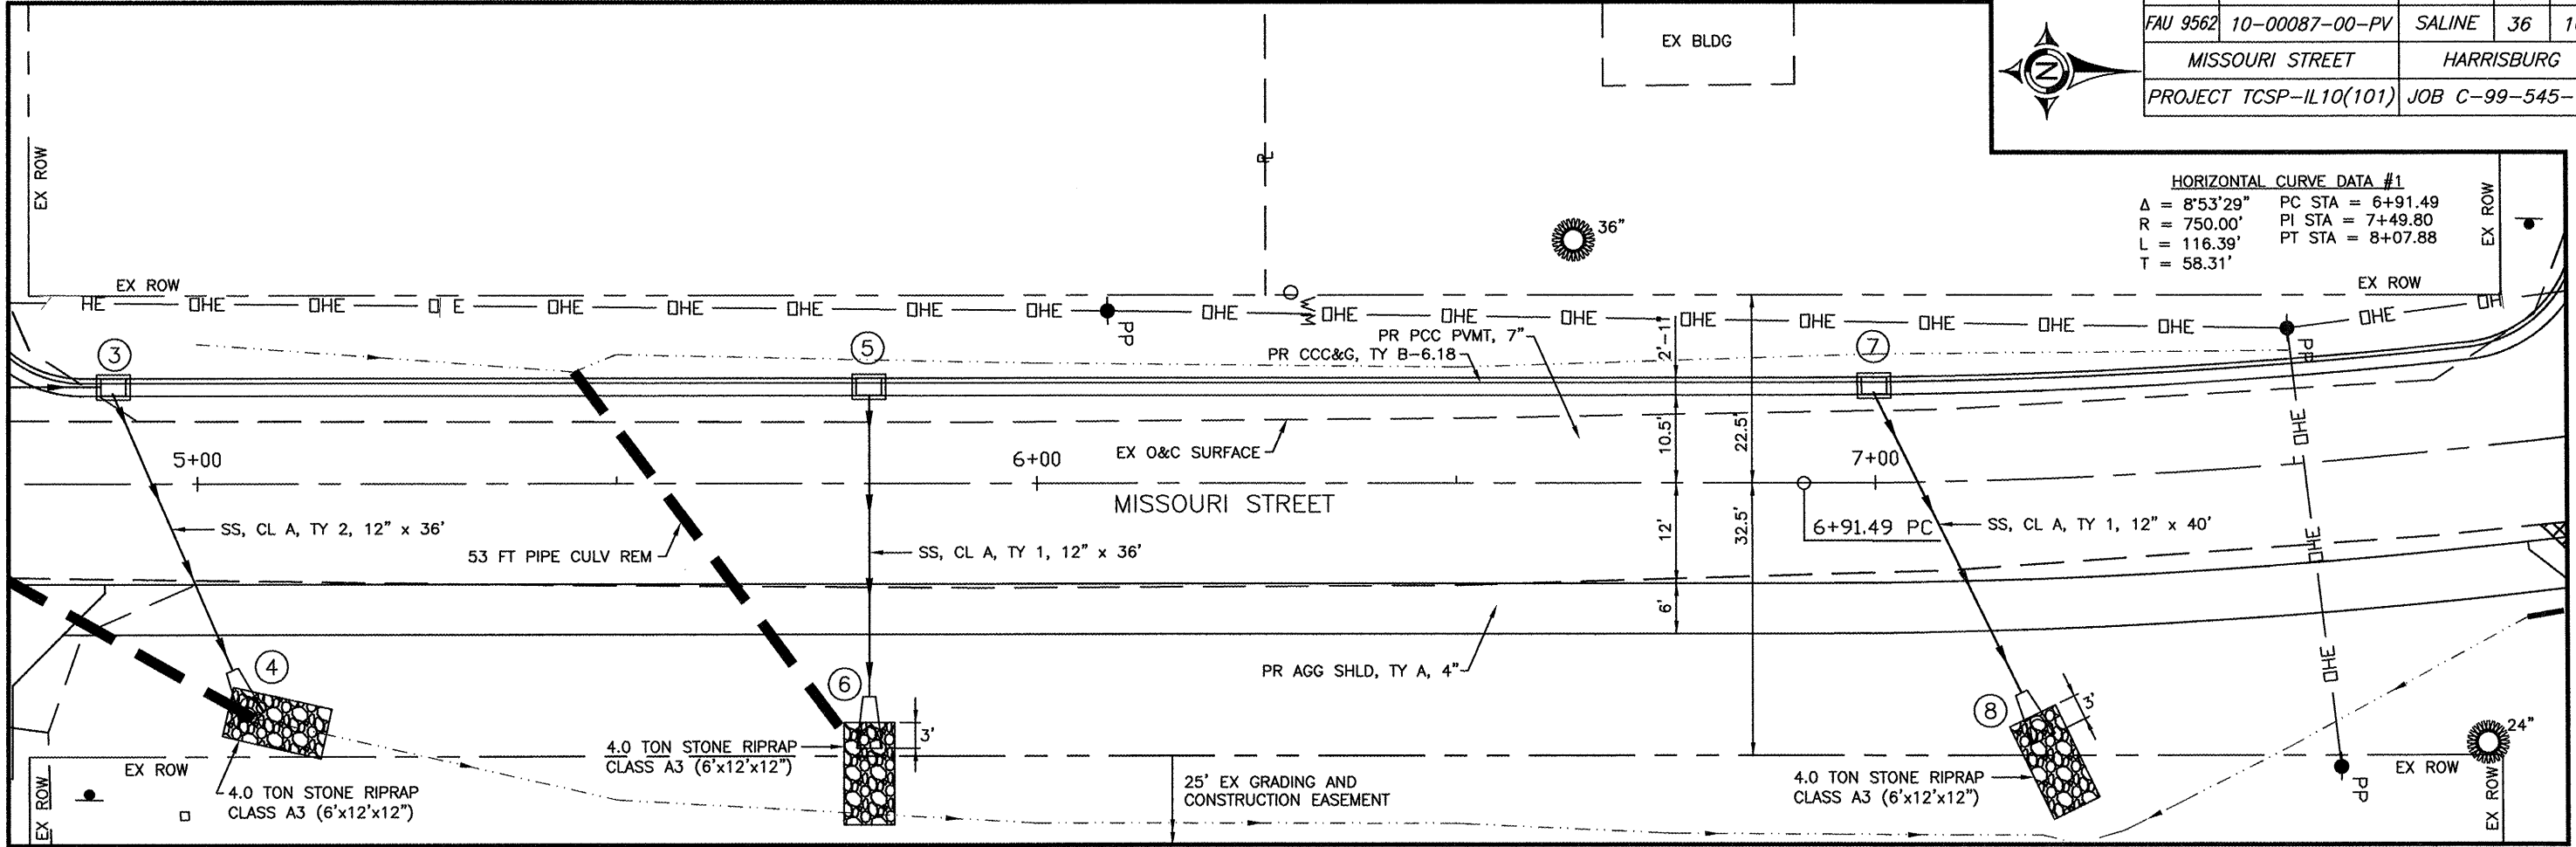

20 Mar 2012 - 2:18pm X:\2010\10079\10079.dwg; Layout Tab STA 5+00 TO STA 7+50'