


ROUTE	SECTION	COUNTY	TOTAL SHEETS	SHEET NO.
FAU 9562	10-00087-00-PV	SALINE	36	14
MISSOURI STREET		HARRISBURG		
PROJECT TCSP-IL10(101)		JOB C-99-545-10		

HORIZONTAL CURVE DATA #4
 $\Delta = 0^\circ 58' 59''$ PC STA = 15+35.67
 $R = 7500.00'$ PI STA = 16+00.01
 $L = 128.68'$ PT STA = 16+64.35
 $T = 64.34'$

NOTE:
 EX ROW LINE FOR WEST SIDE OF ROAD
 IS 120' WEST OF ϕ TOP OF LEVEE.

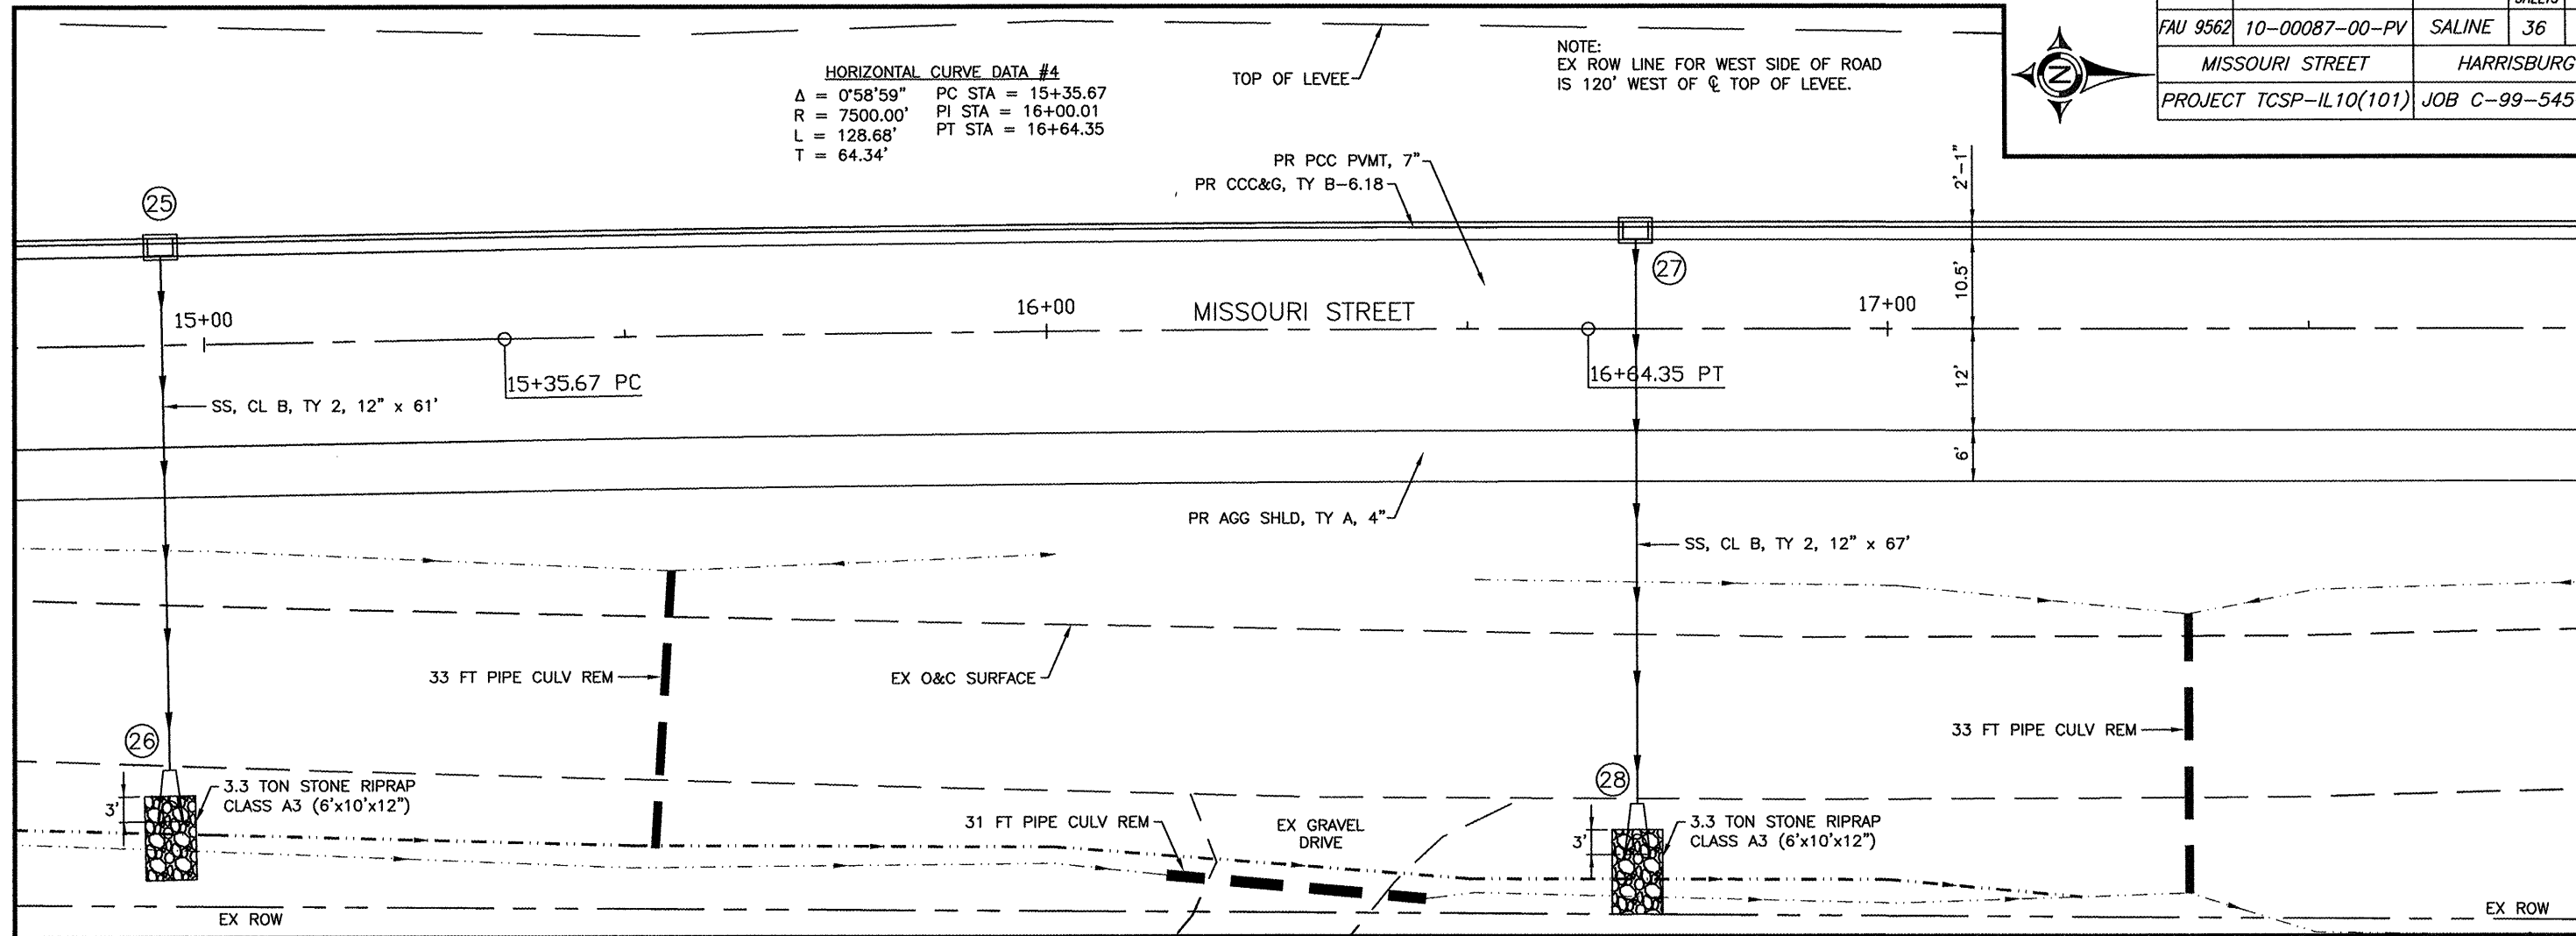

20 Mar 2012 - 2:21pm X:\2010\10079\AC\Plans\08-18-10079.dwg: Layout Tab STA 15+00 TO STA 17+50'

