

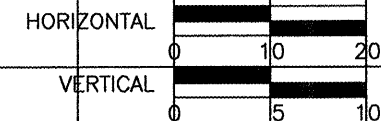


ROUTE	SECTION	COUNTY	TOTAL SHEETS	SHEET NO.
FAU 9562	10-00087-00-PV	SALINE	36	16
MISSOURI STREET		HARRISBURG		
PROJECT TCSP-IL10(101)		JOB C-99-545-10		

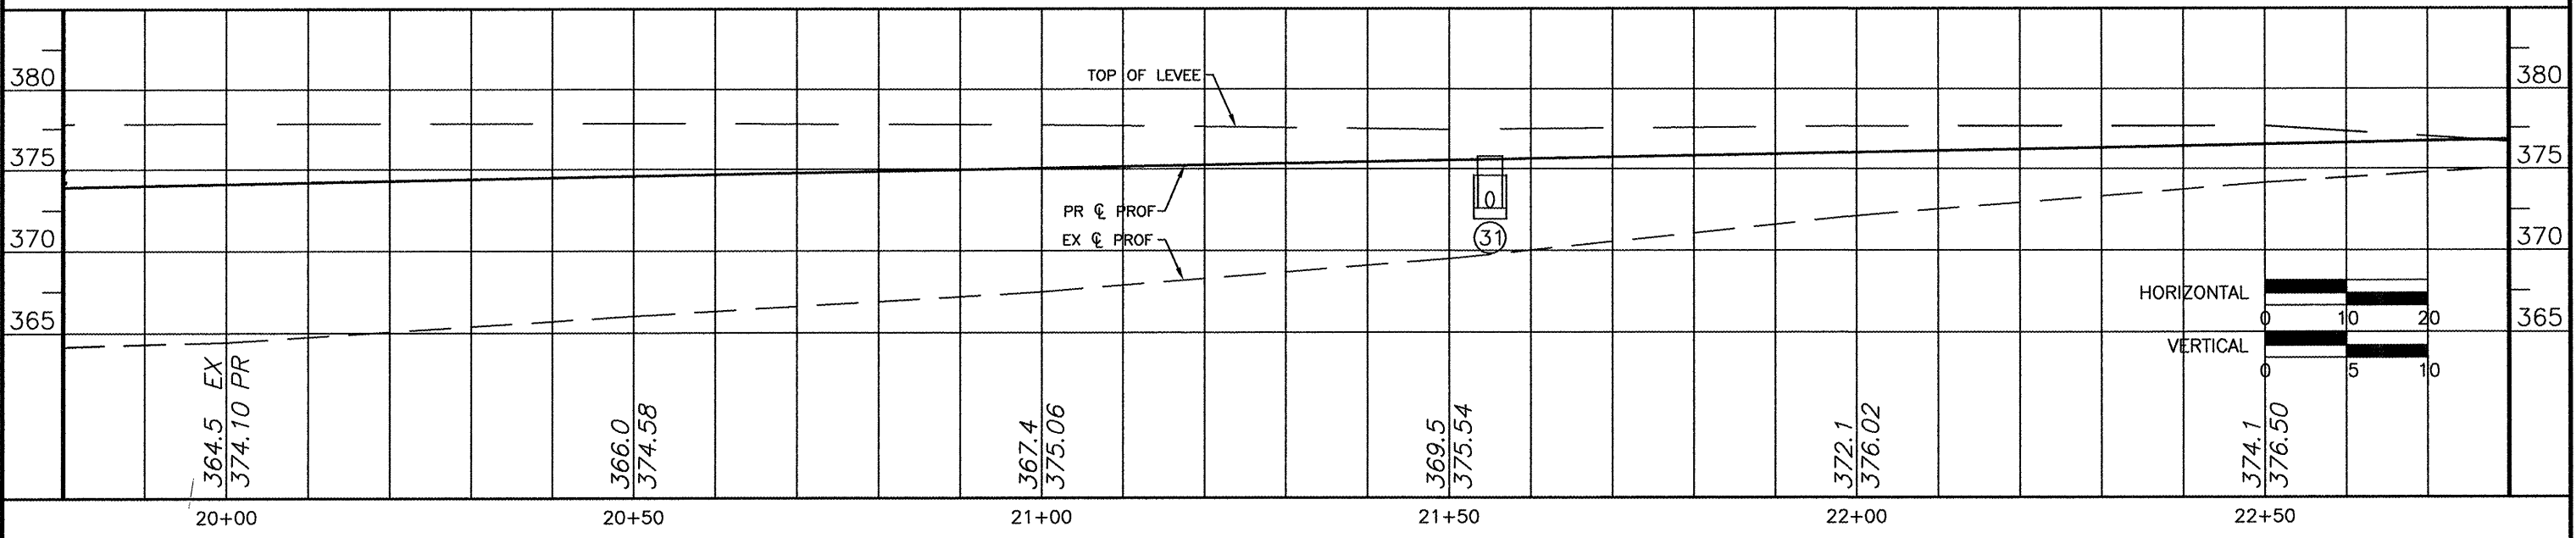

NOTE:
EX ROW LINE FOR WEST SIDE OF ROAD
IS 120' WEST OF ϕ TOP OF LEVEE.

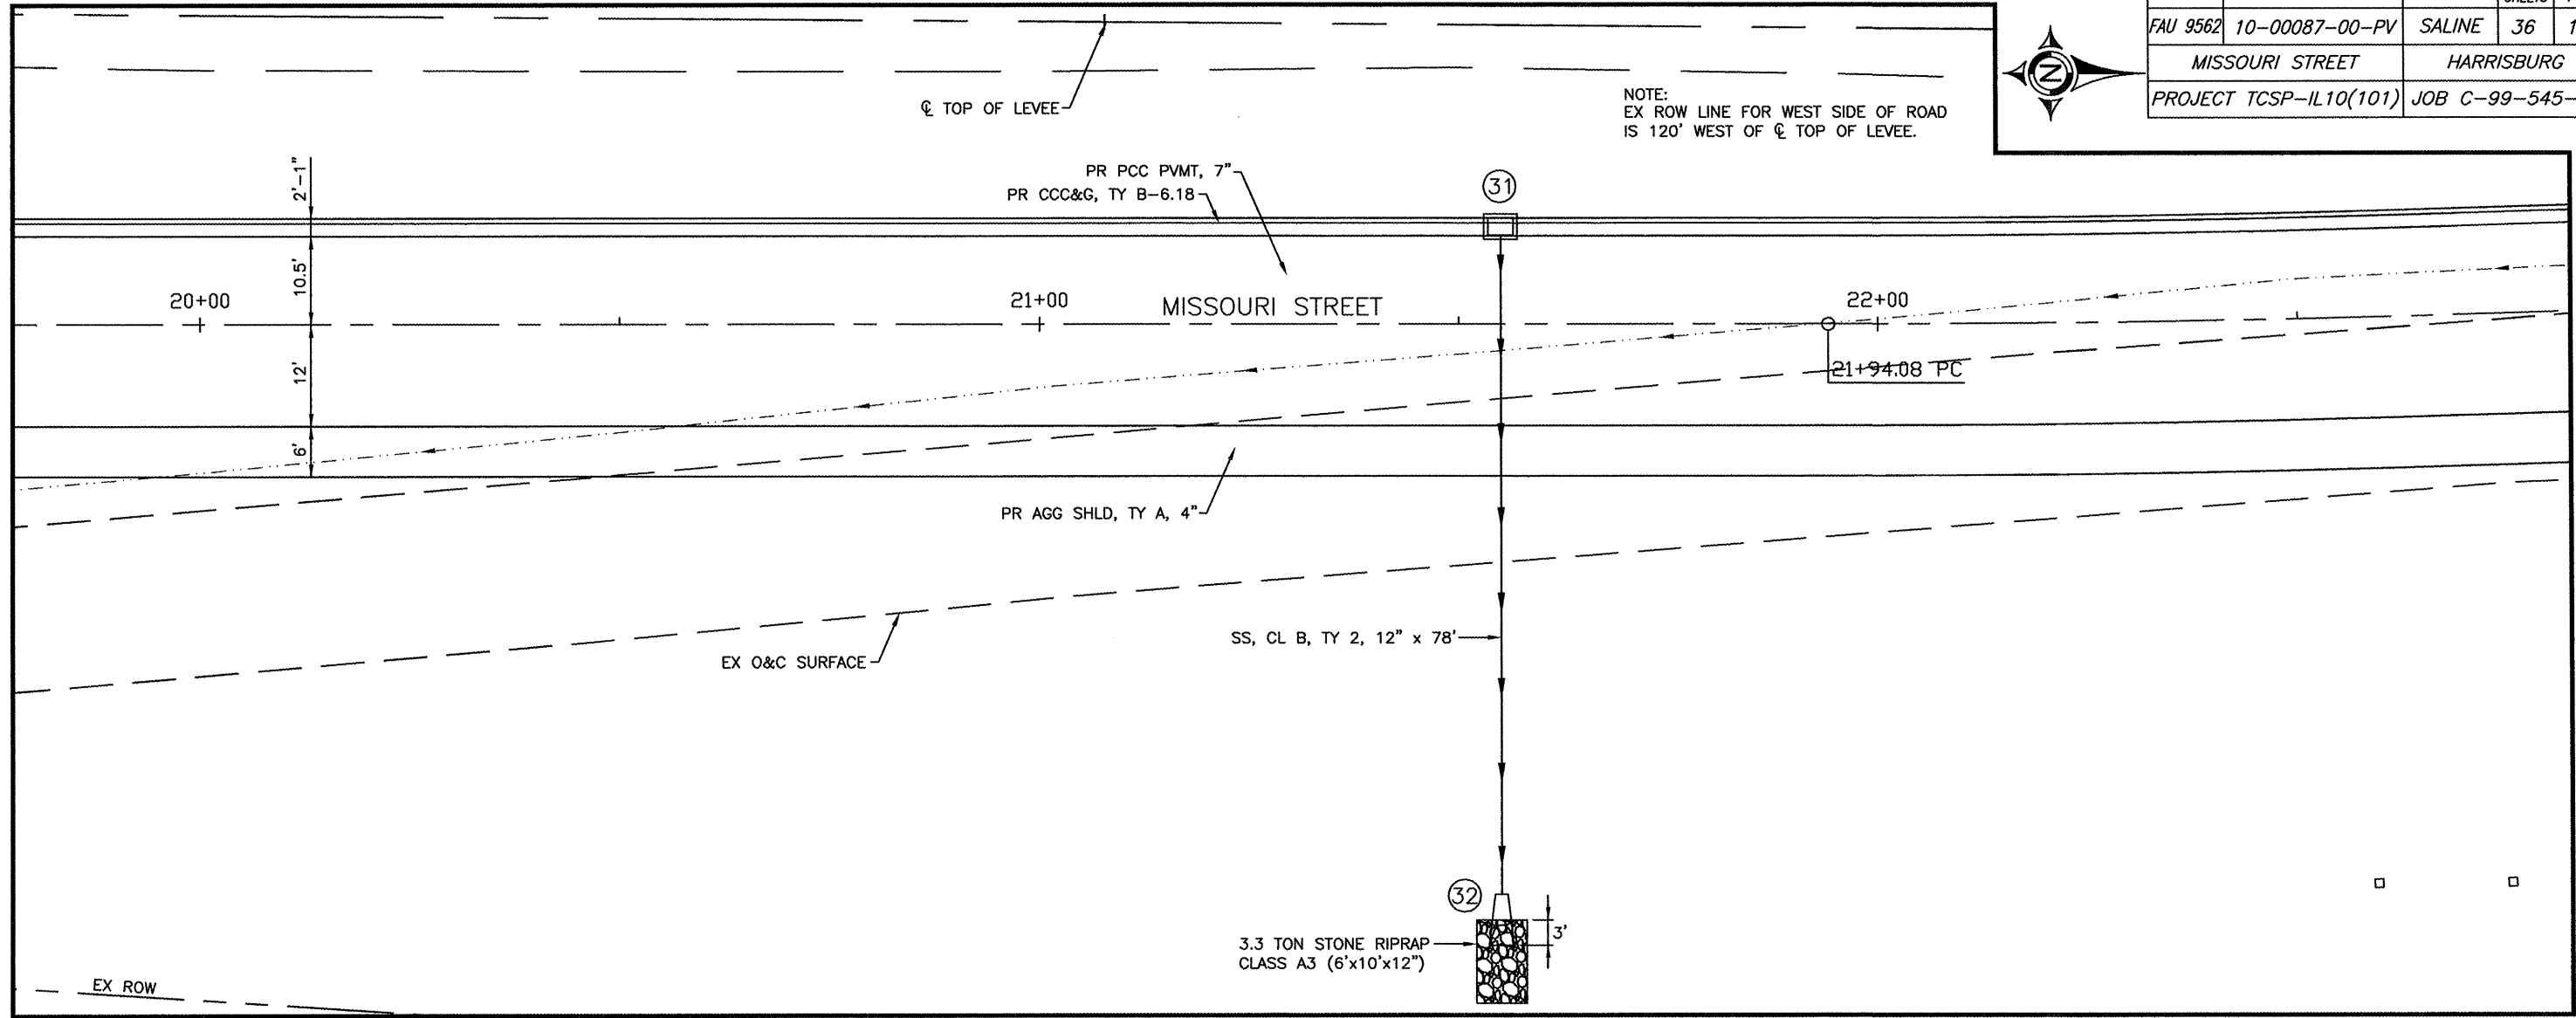

20 Mar 2012 - 2:21pm X:\2010\10079\AC\Plans\08-18_10079.dwg: Layout Tab STA 20+00 TO STA 22+50'