




F.A.U. ROUTE	SECTION	COUNTY	TOTAL SHEETS	SHEET NUMBER
9910	10-00050-00-RS	UNION	16	12
CITY OF ANNA		PROJECT NO. M-5080(006)		
CONTRACT NO. 99470		JOB NO. C99-542-10		

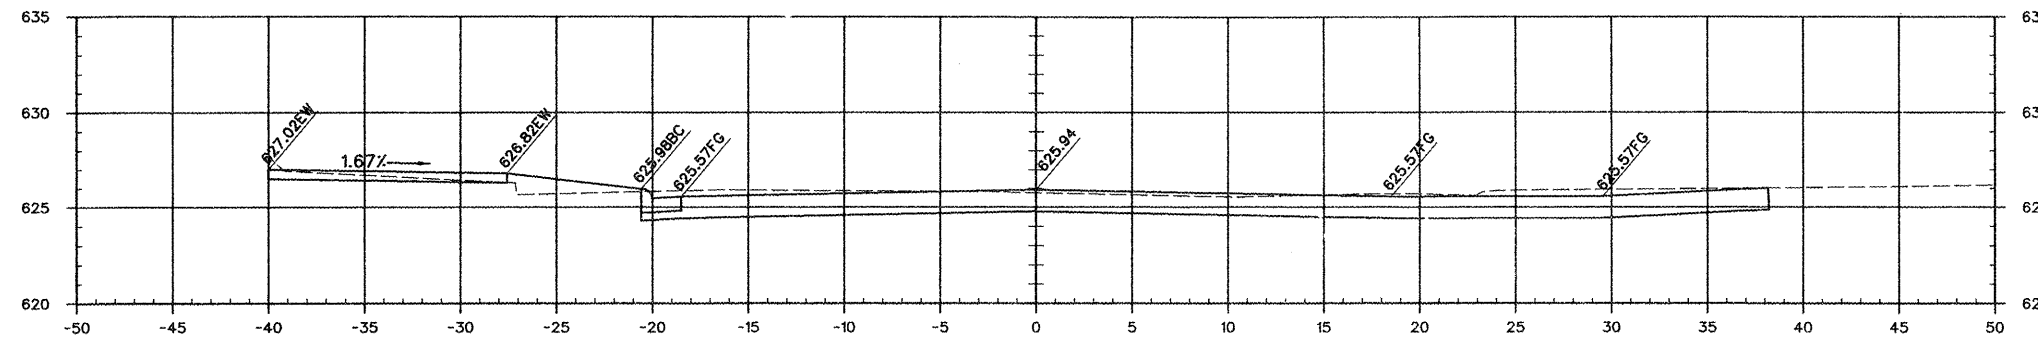


2+75

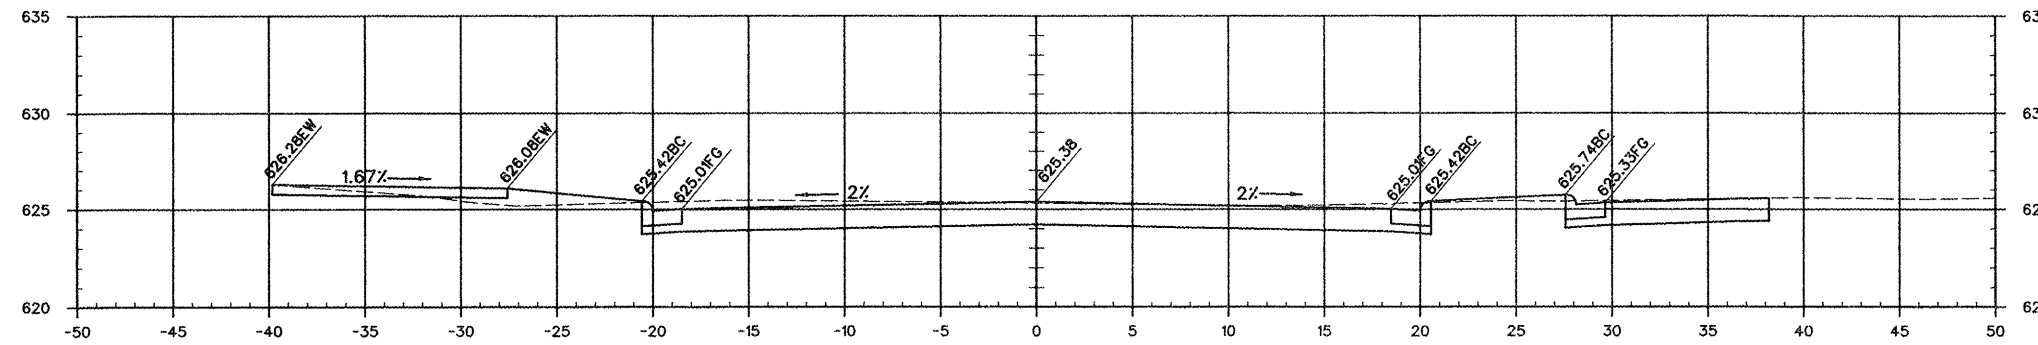


2+50

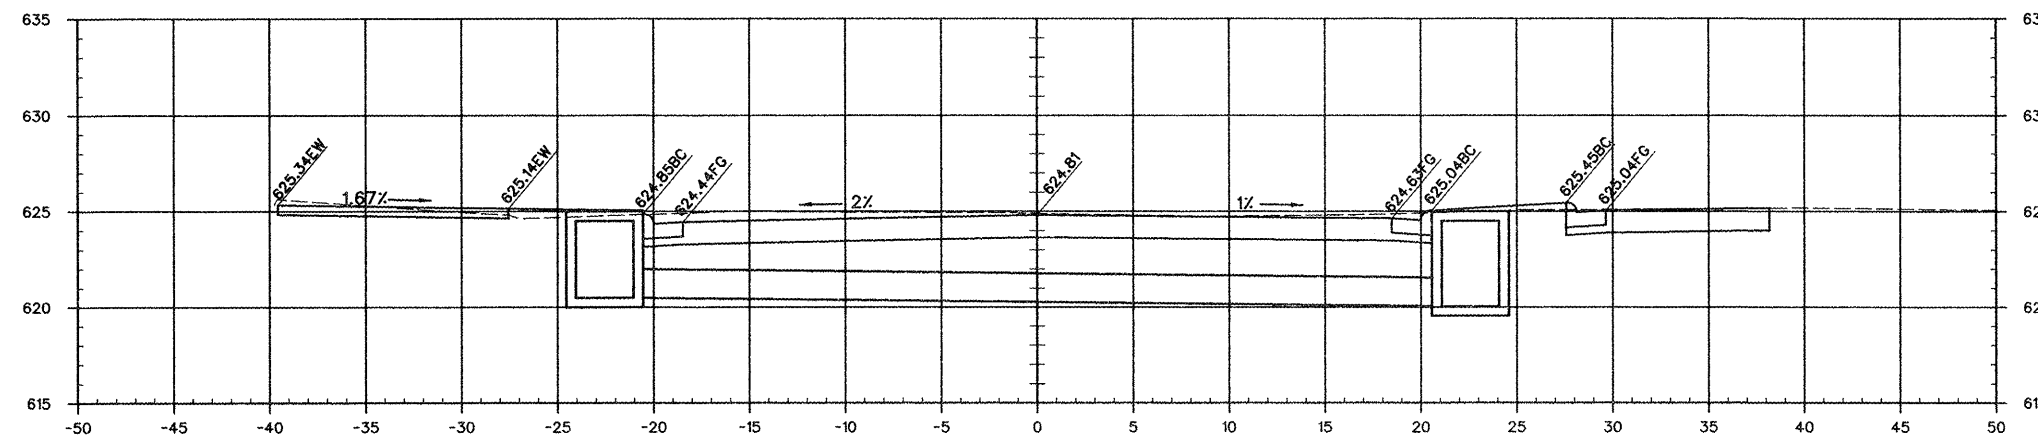

2+25

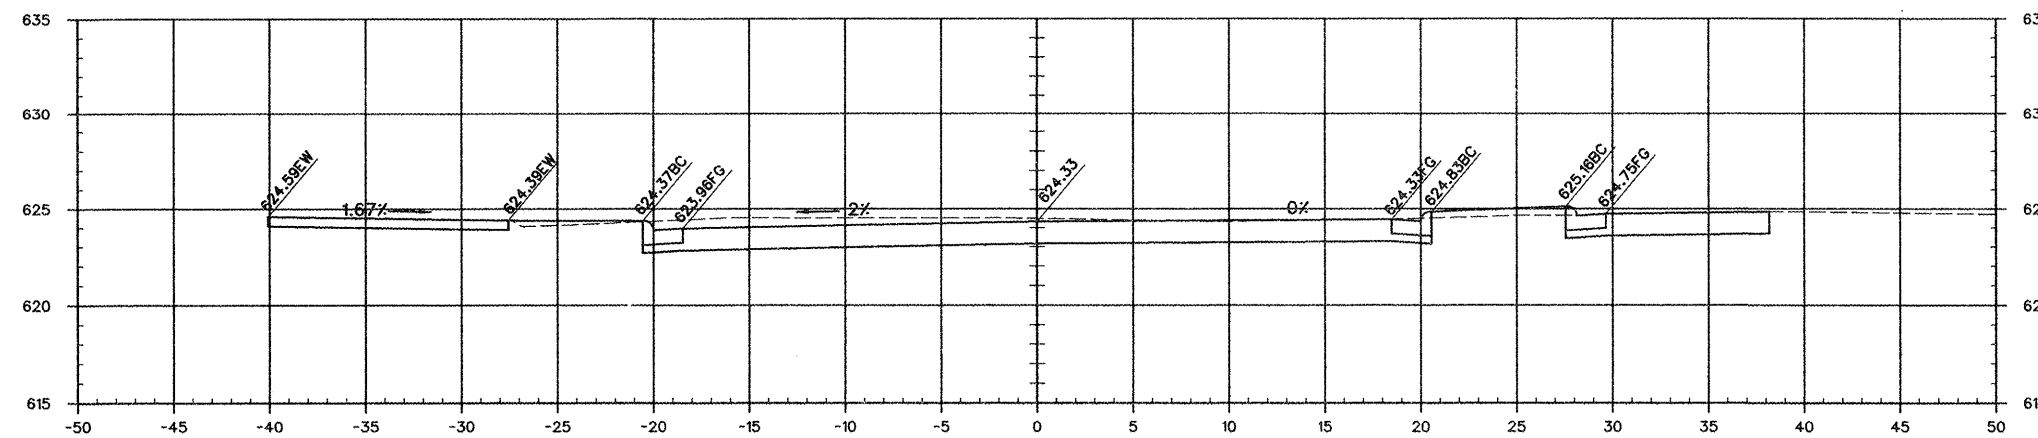

2+00

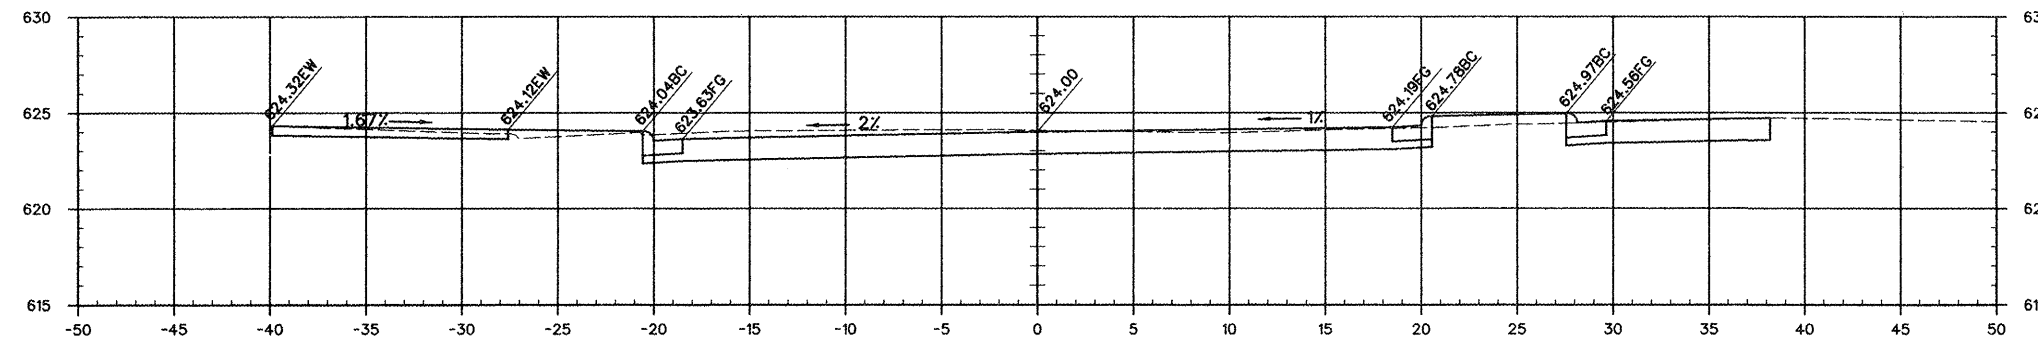

1+75

CITY OF ANNA				
UNION COUNTY, ILLINOIS				
IMPROVEMENTS TO EAST DAVIE STREET				
CROSS SECTIONS STA 1+75 - STA 2+75				