


ROUTE	SECTION	COUNTY	TOTAL SHEETS	SHEET NO.
FAS 873	00-00193-00-RS	FRANKLIN	6	6
CONTRACT No.:				99475

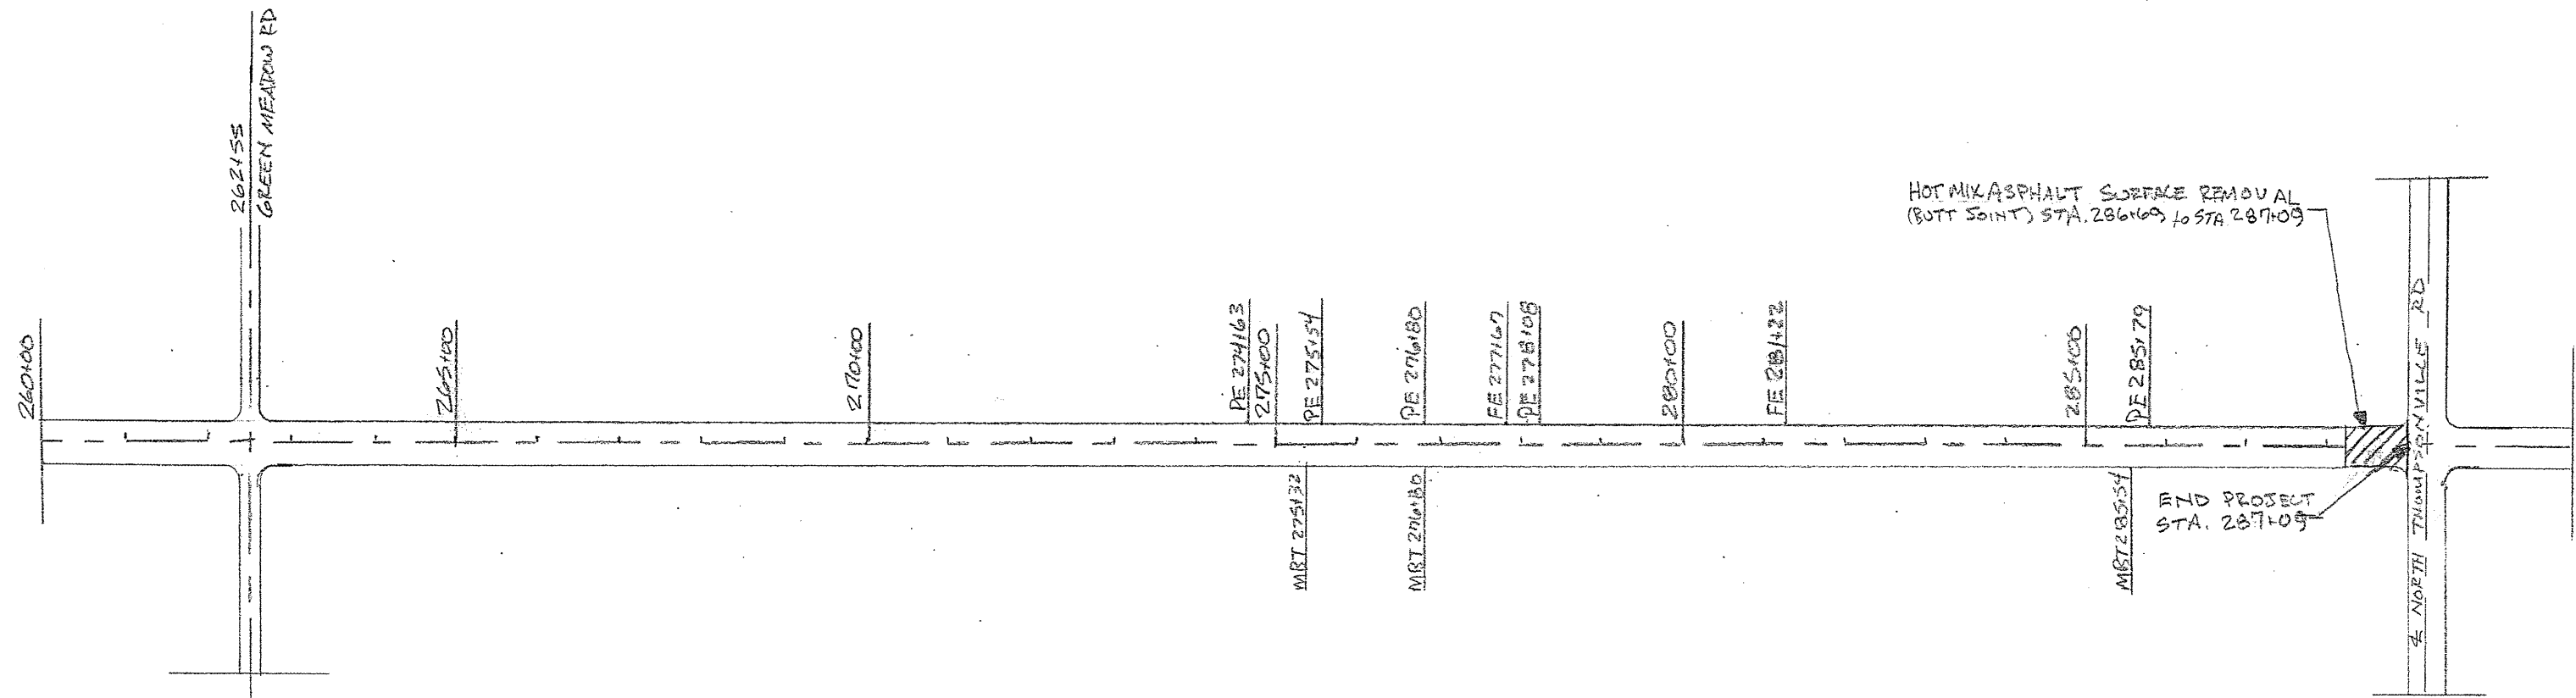

PLAN
STATION 260+00 TO 287+09