
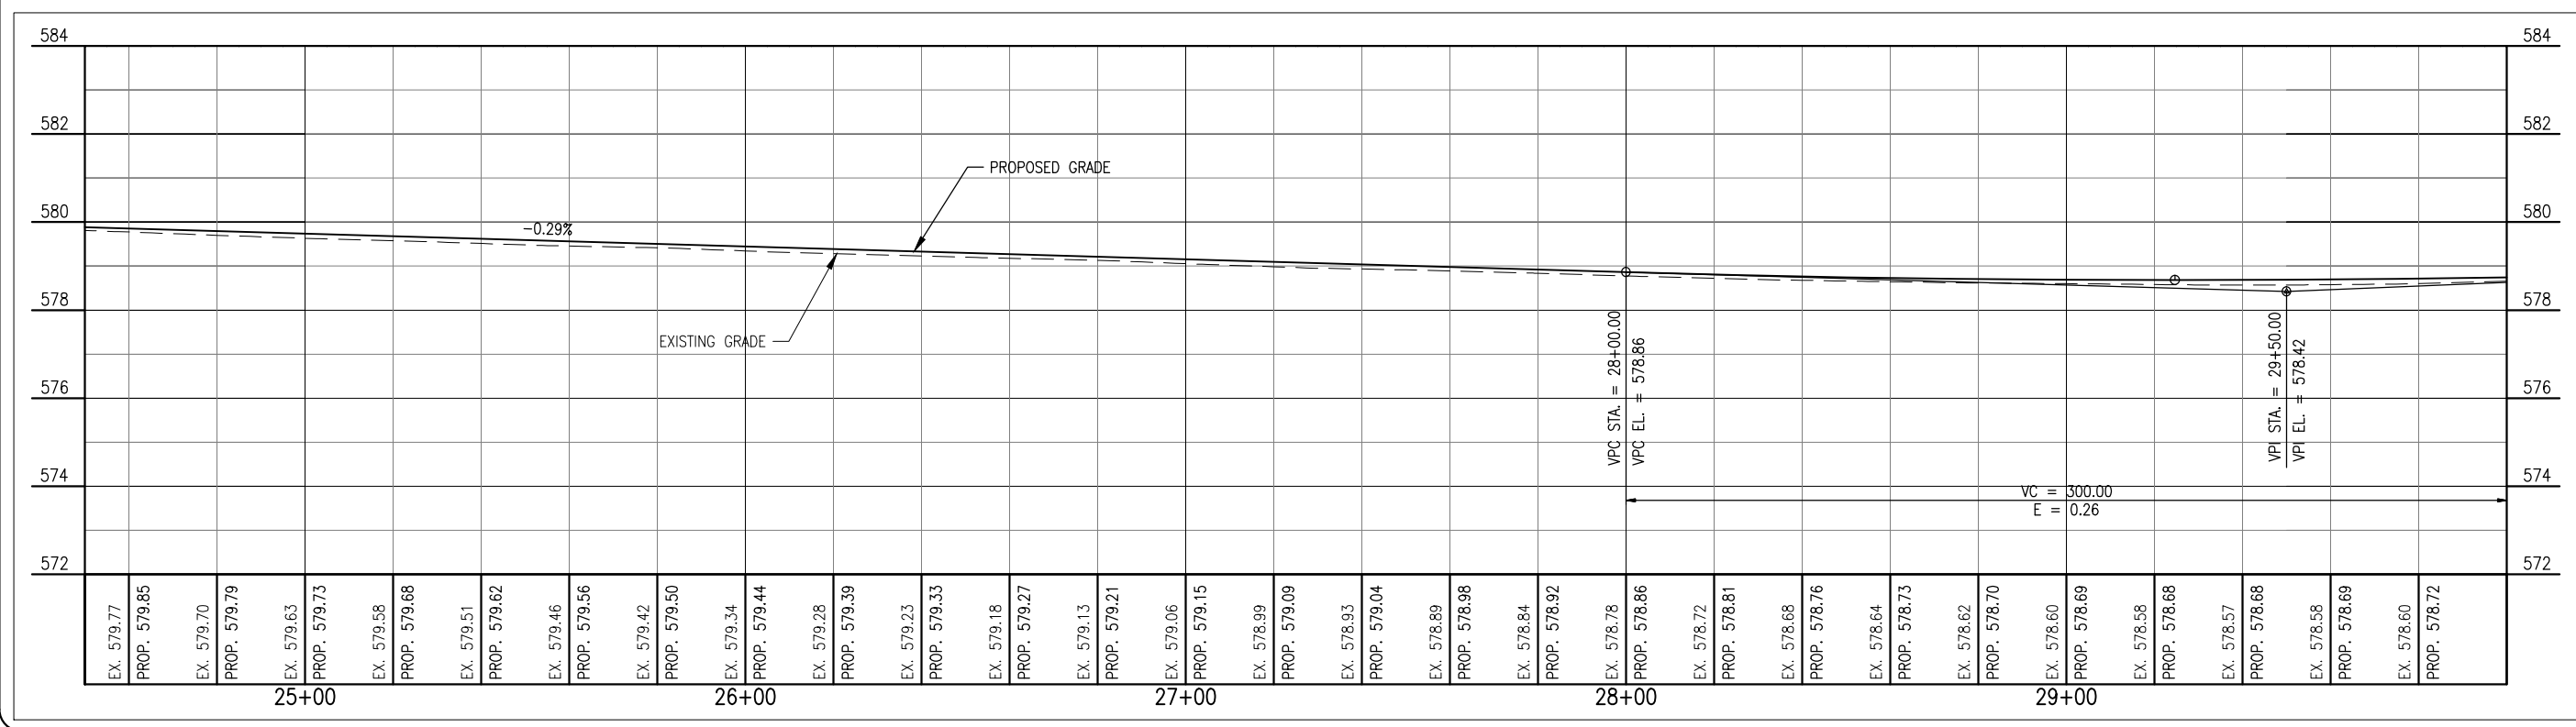


MAY 14, 2012 12:04 PM SCHMED1296
 I:\AIRPORTS\JOLIET\09A0152\CADD\AIRPORT\SHEET\C-701-PNP.DWG - 12 RUNWAY 13-31 PLAN & PROFILE STA. 24+50 TO STA. 30+00

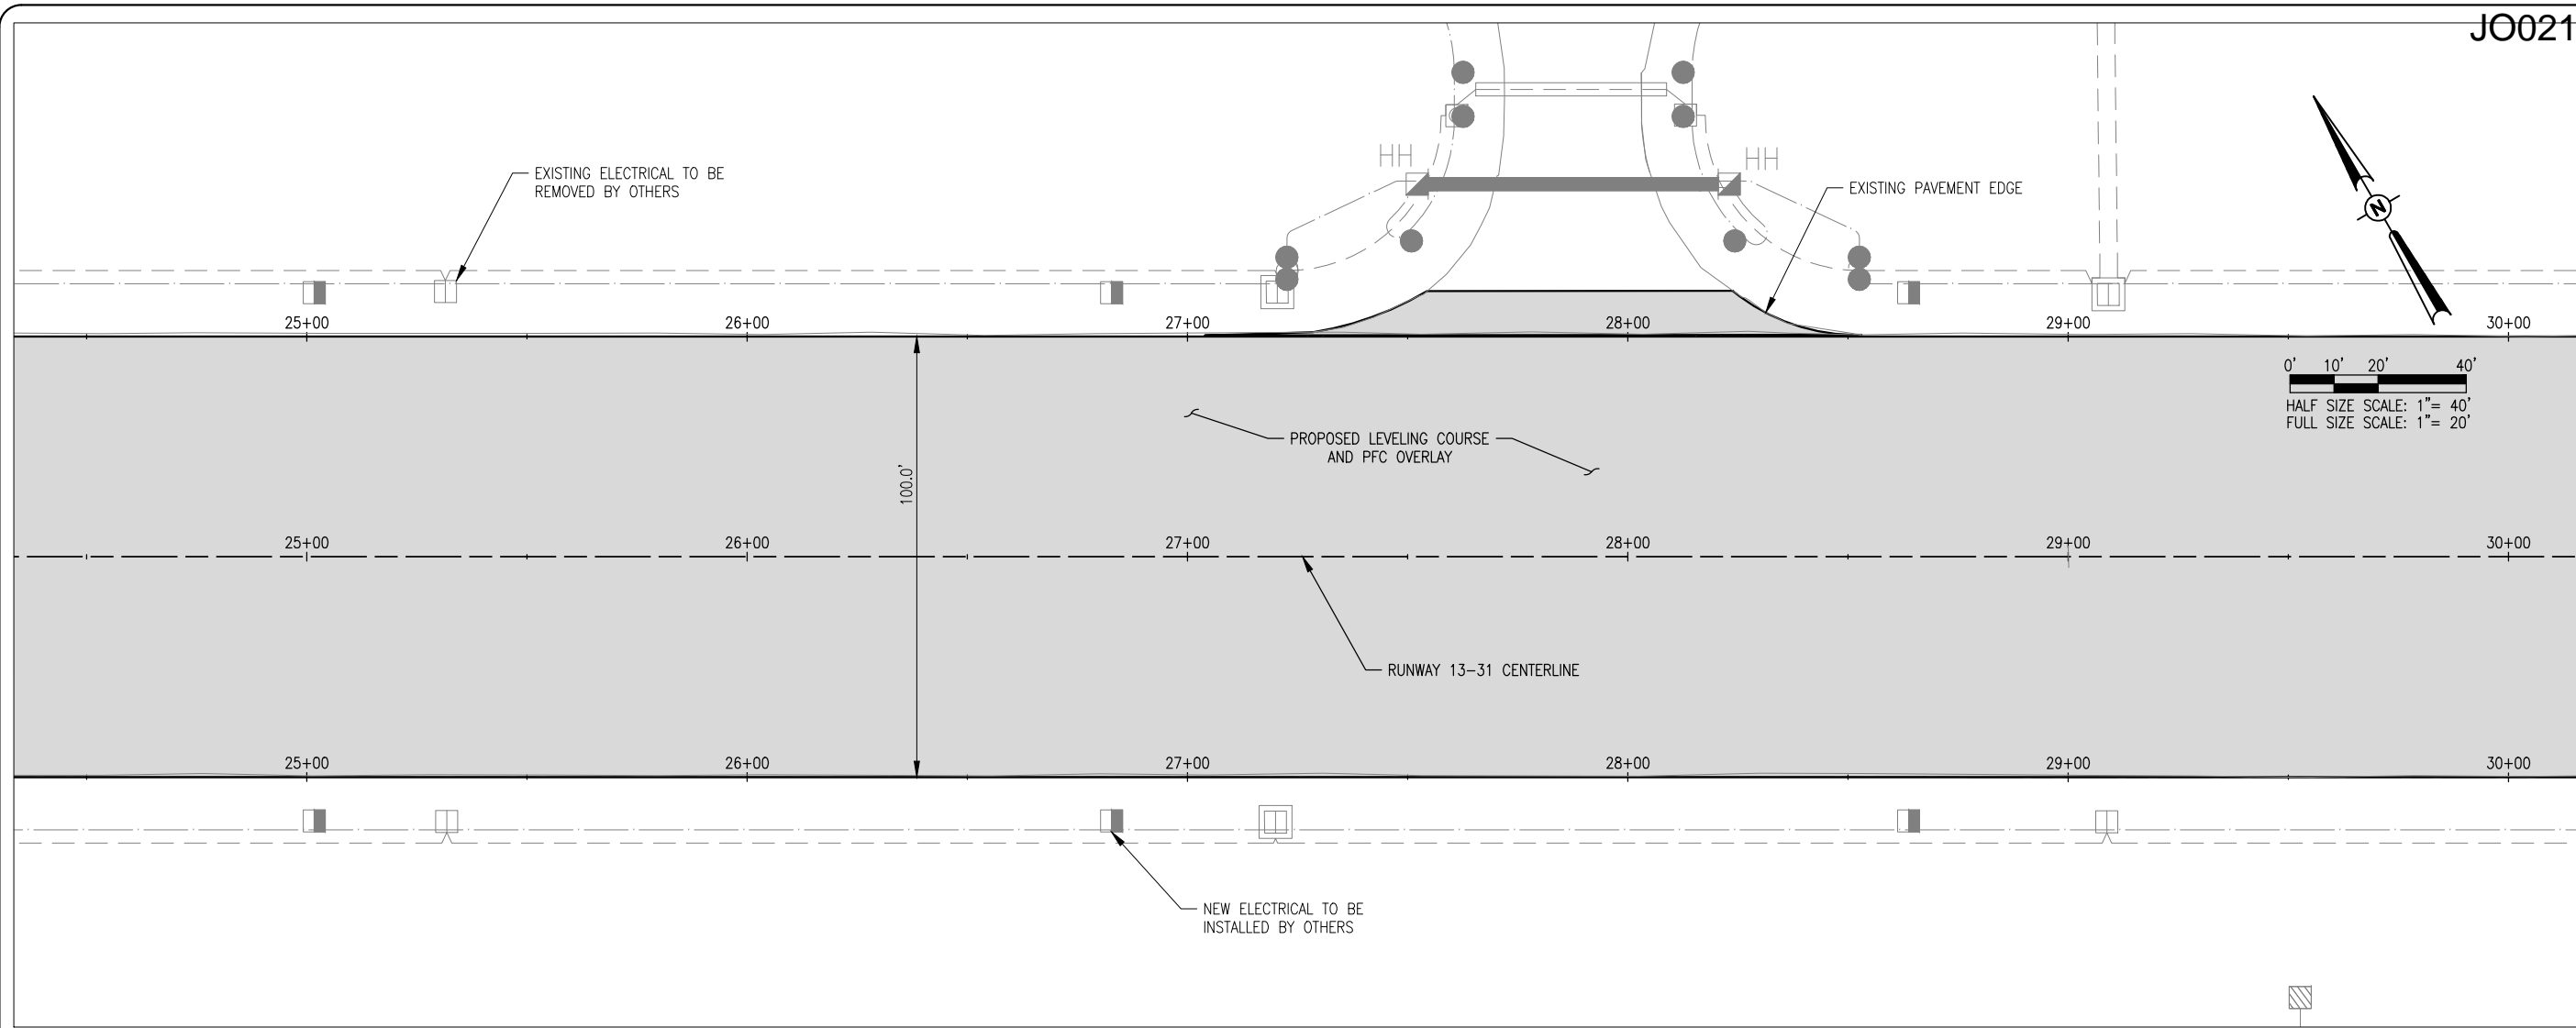

JO021

DATE	REVISION	BY

JOLIET REGIONAL AIRPORT
 JOLIET PARK DISTRICT
 JOLIET, ILLINOIS

IL PROJ.: JOT-4043 A.I.P. PROJ.: 3-17-0056-B6

Hanson Project No. 09A0152D_0001	LAYOUT	KBS	04/19/12
Filename: C-701-PNP.DWG	DRAWN	KBS	04/19/12
Scale: H, 1" = 20' V, 1" = 2'	REVIEWED	RAW	4/20/12
Date: 5/14/12			



REHAB RUNWAY 13-31, REPLACE
 APRON, CONSTRUCT TAXIWAY A1

RUNWAY 13-31 PLAN &
 PROFILE STA. 24+50 TO STA.
 30+00