



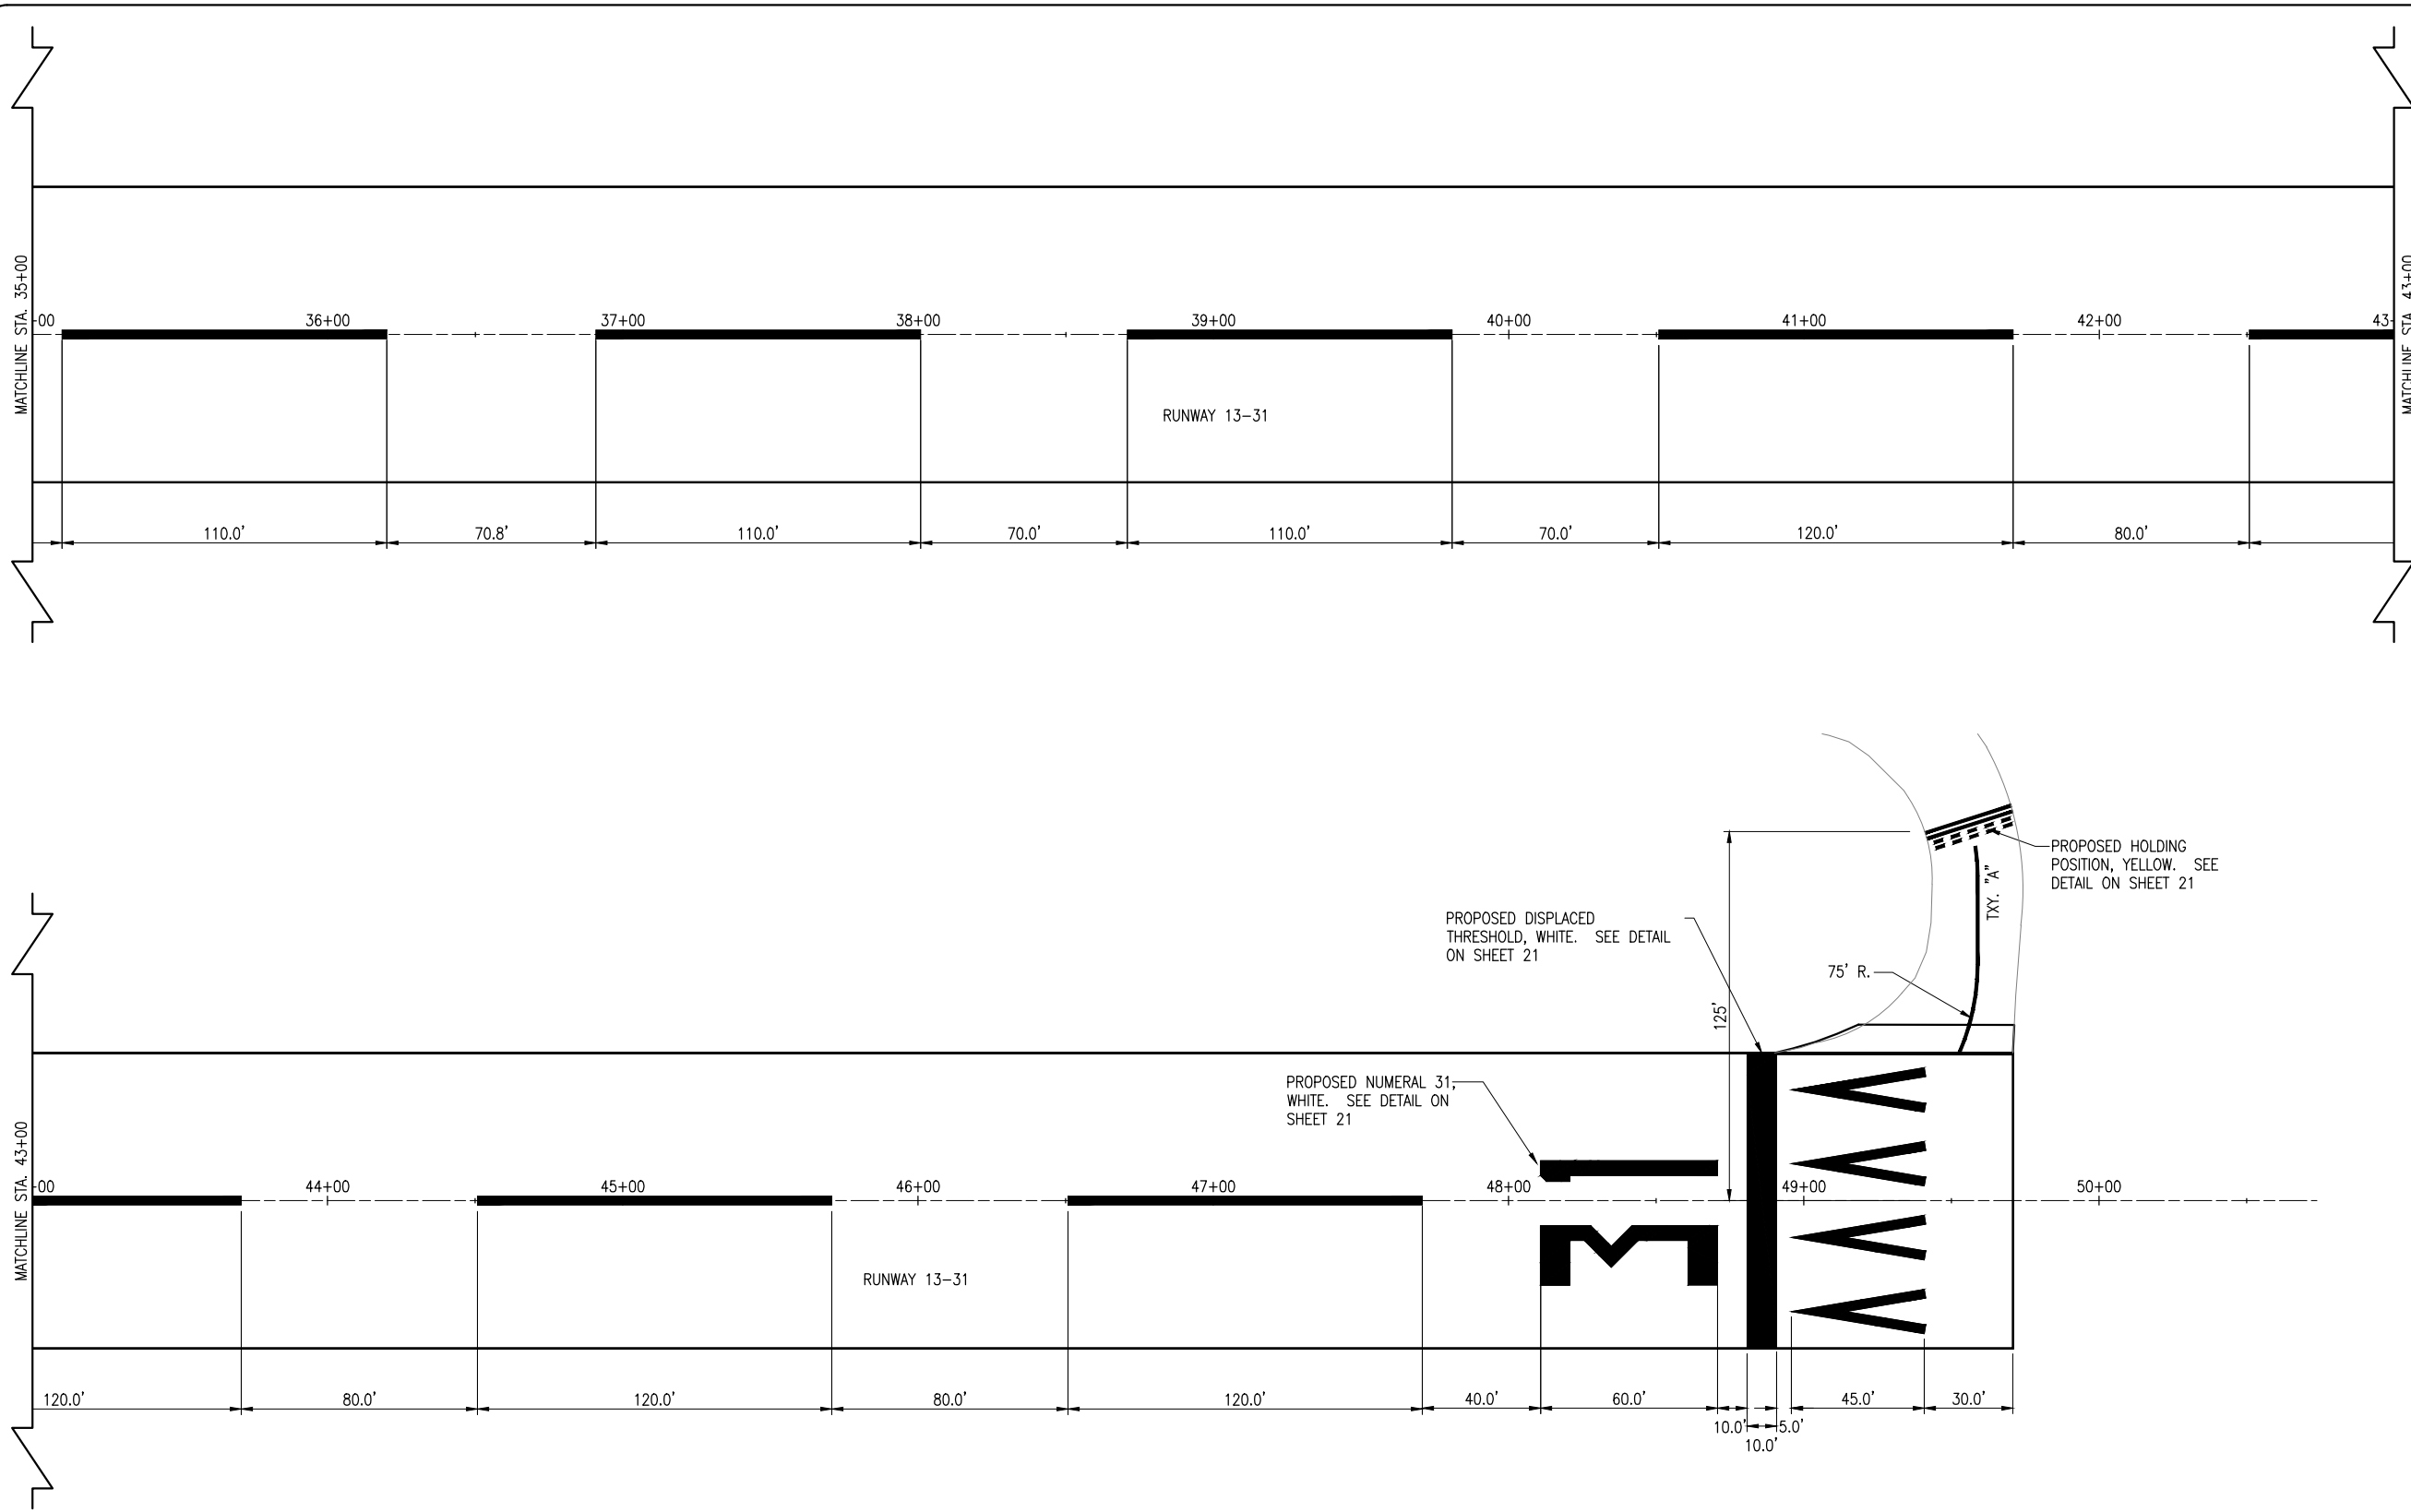


MAY 14, 2012 12:06 PM SCHMED1296

E:\AIRPORTS\JOLIET\09A0152\CADD\AIRPORT\PROJECTSHEET\R-151MRK.DWG - RUNWAY MARKING PLAN STA. 35+00 TO STA. 50+00

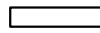

JO021

- LEGEND**
-  PROPOSED PAVEMENT IMPROVEMENTS
 -  PROPOSED MARKING
 -  PROPOSED TIE-DOWNS

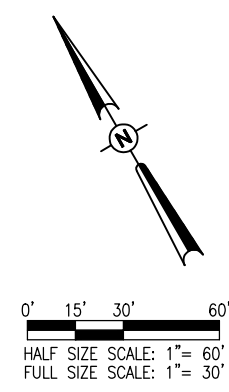

DATE	REVISION	BY

**JOLIET REGIONAL AIRPORT
JOLIET PARK DISTRICT
JOLIET, ILLINOIS**

IL. PROJ.: JOT-4043 A.I.P. PROJ.: 3-17-0056-B6

Hanson Project No. 09A0152D_0001			
Filename: R-151MRK.DWG			
Scale: 1" = 30'			
Date: 5/14/12			
LAYOUT	KBS	04/12/19	
DRAWN	BAK	04/19/12	
REVIEWED	RAW	4/20/12	



REHAB RUNWAY 13-31, REPLACE APRON, CONSTRUCT TAXIWAY A1

RUNWAY MARKING PLAN STA. 35+00 TO STA. 50+00