



MAY 14, 2012 12:06 PM SCHME01296
 I:\AIRPORTS\JOLIET\09A0152\CADD\AIRPORT\PROJECTSHEET\R-181LND.DWG - RUNWAY LANDSCAPING PLAN STA. 20+00 TO STA. 35+00

JO021

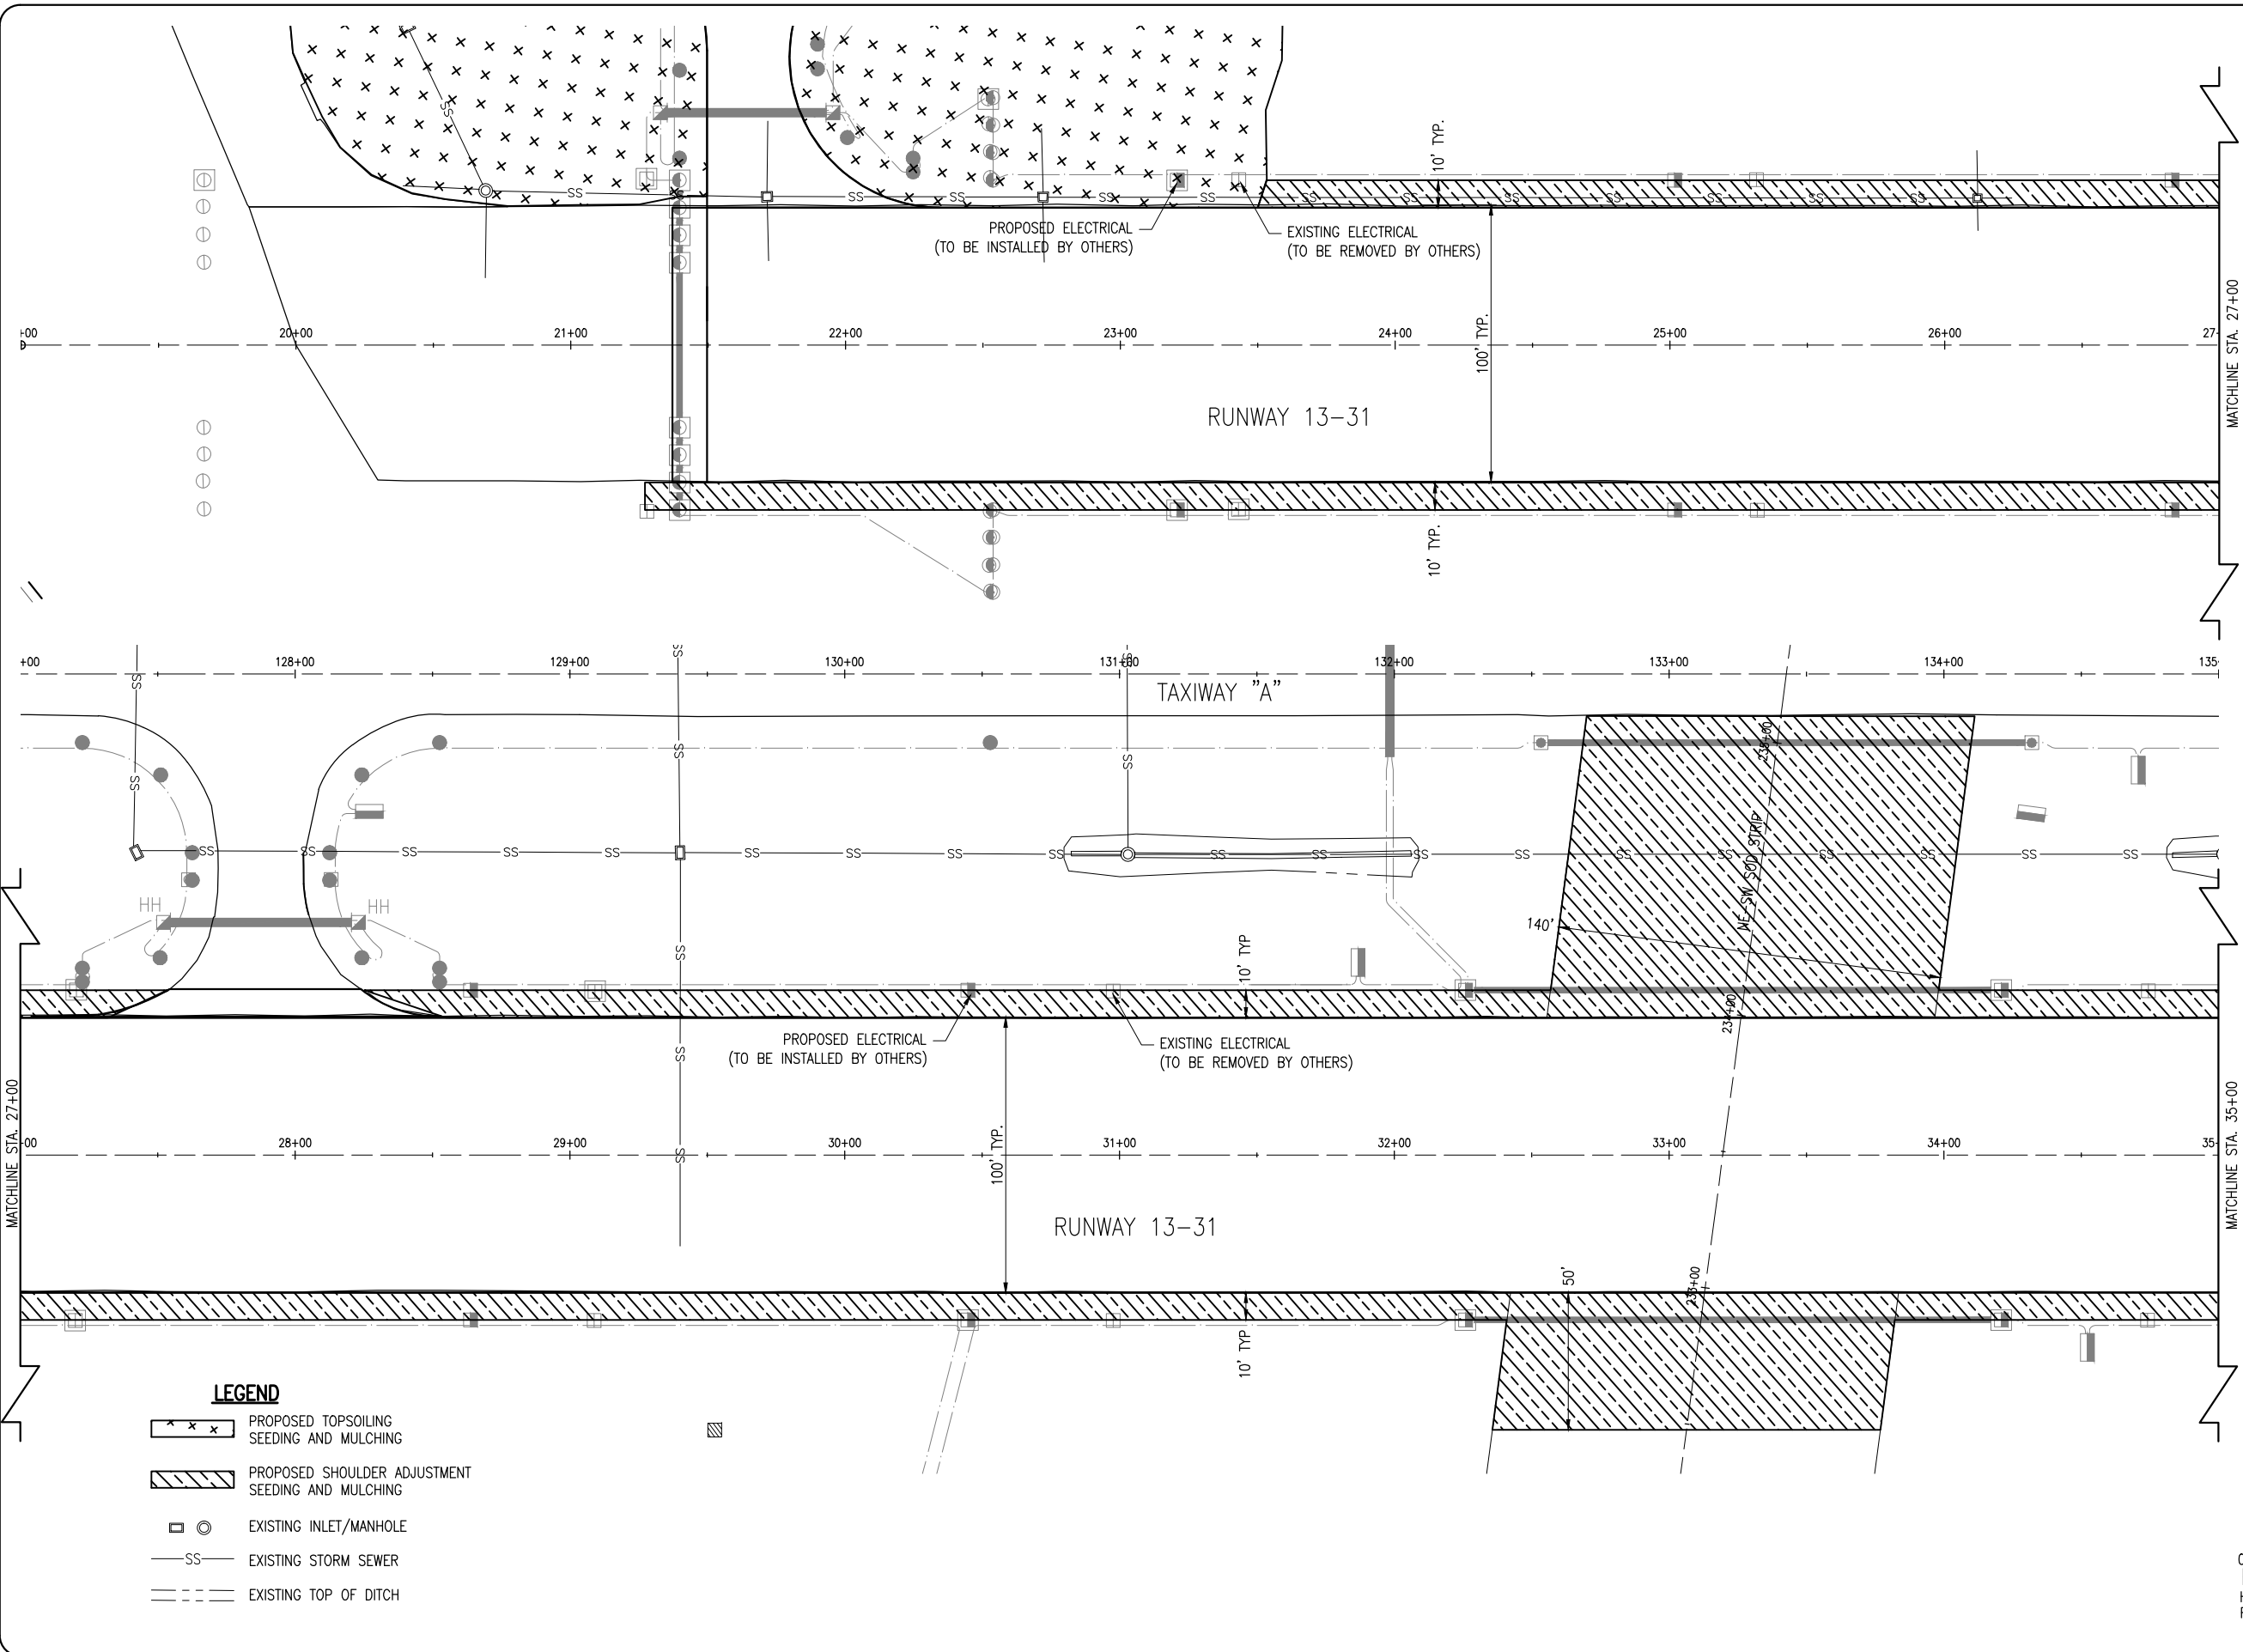

- LEGEND**
- PROPOSED TOPSOILING SEEDING AND MULCHING
 - PROPOSED SHOULDER ADJUSTMENT SEEDING AND MULCHING
 - EXISTING INLET/MANHOLE
 - EXISTING STORM SEWER
 - EXISTING TOP OF DITCH

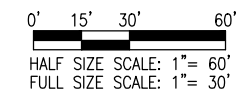

DATE	REVISION	BY

**JOLIET REGIONAL AIRPORT
 JOLIET PARK DISTRICT
 JOLIET, ILLINOIS**

IL. PROJ.: JOT-4043 A.I.P. PROJ.: 3-17-0056-B6

Hanson Project No. 09A0152D_0001
 Filename: R-181LND.DWG
 Scale: 1" = 30'
 Date: 5/14/12

LAYOUT	KBS	04/19/12
DRAWN	BAK	04/19/12
REVIEWED	RAW	4/20/12

HANSON
 Hanson Professional Services Inc.
 1525 South Sixth Street
 Springfield, Illinois 62766
 Offices Nationwide

REHAB RUNWAY 13-31, REPLACE APRON, CONSTRUCT TAXIWAY A1
 RUNWAY LANDSCAPING PLAN STA. 20+00 TO STA. 35+00