




STA.
121+00

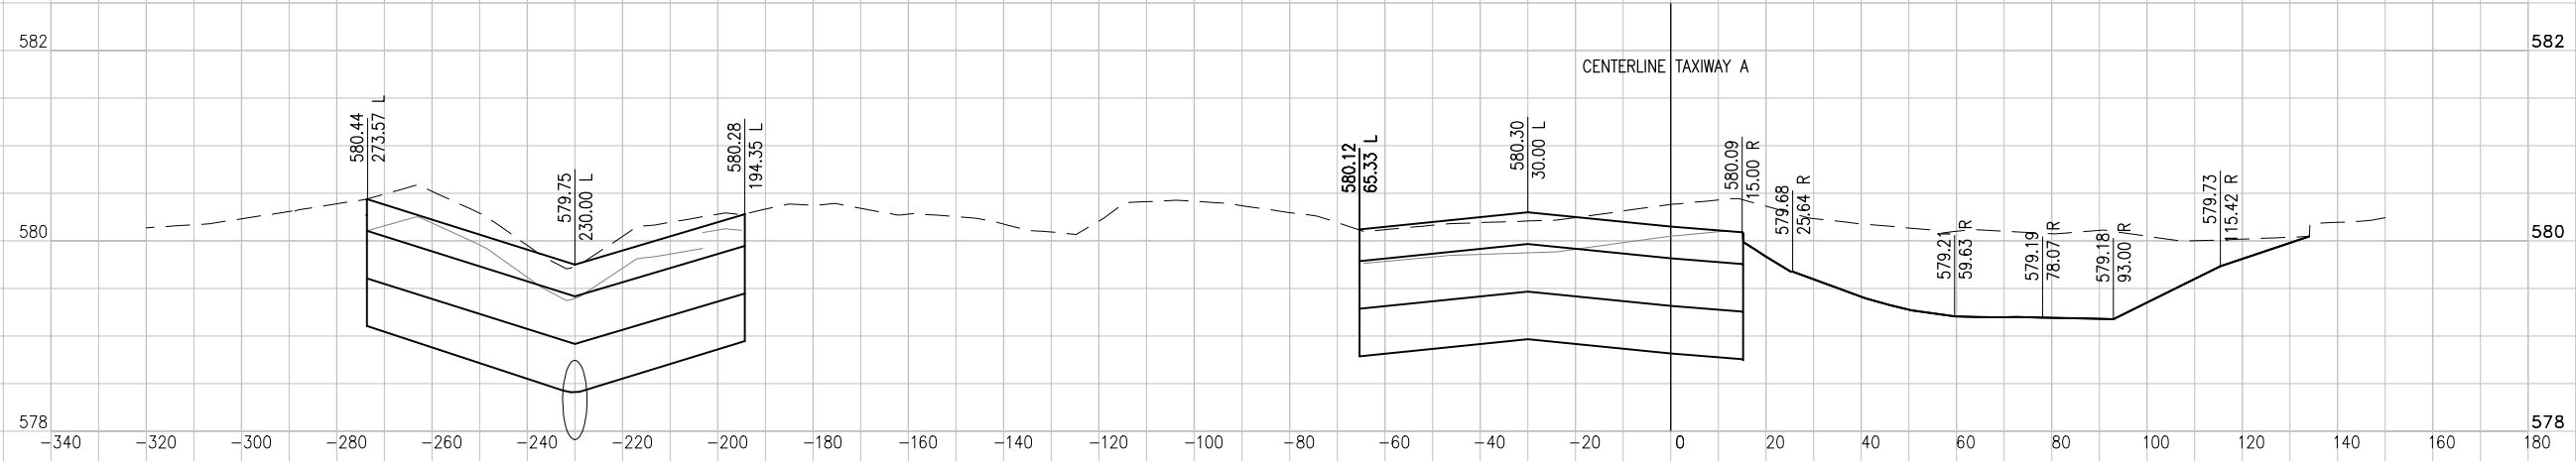

STA.
120+50

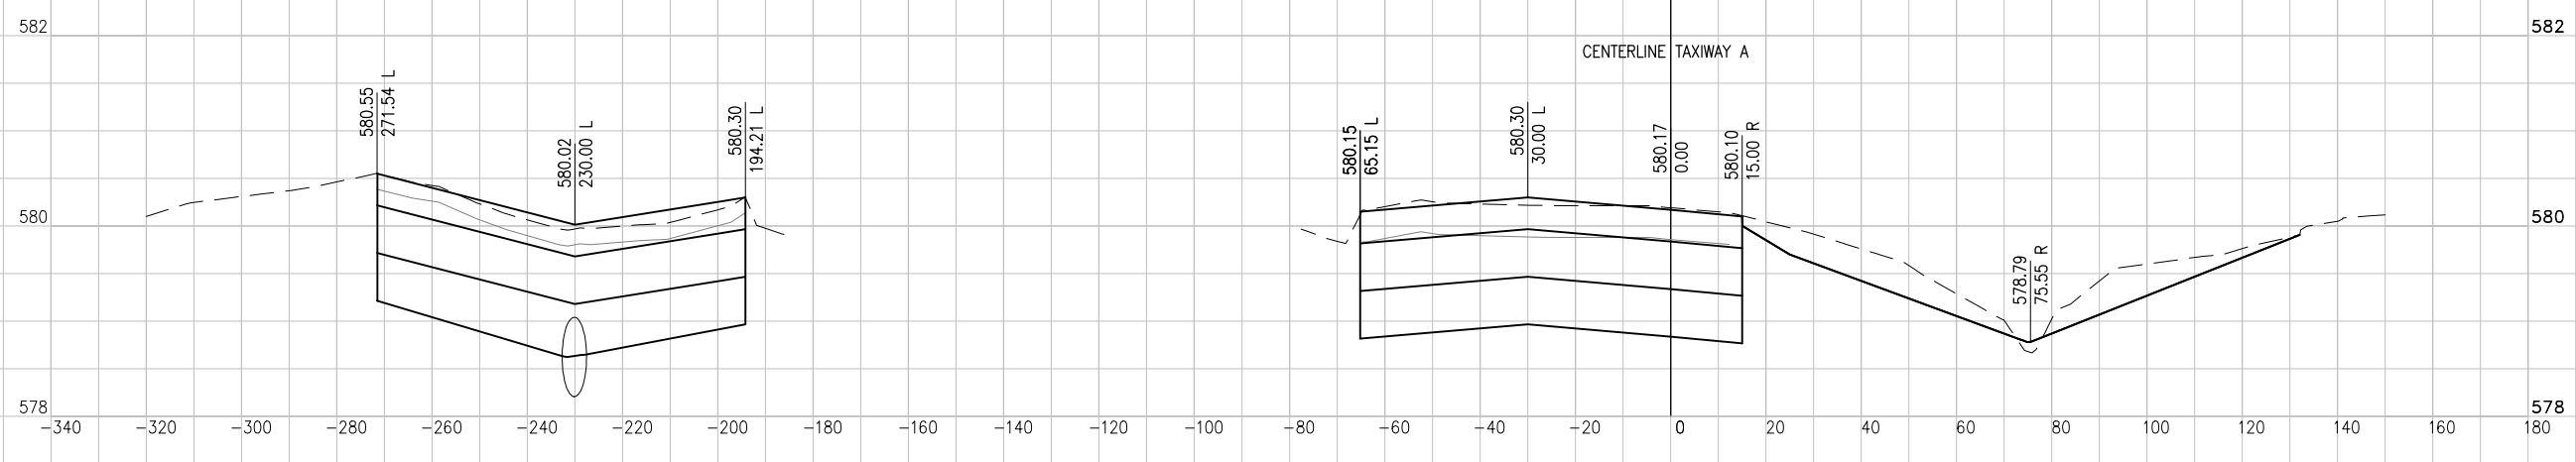

STA.
120+30

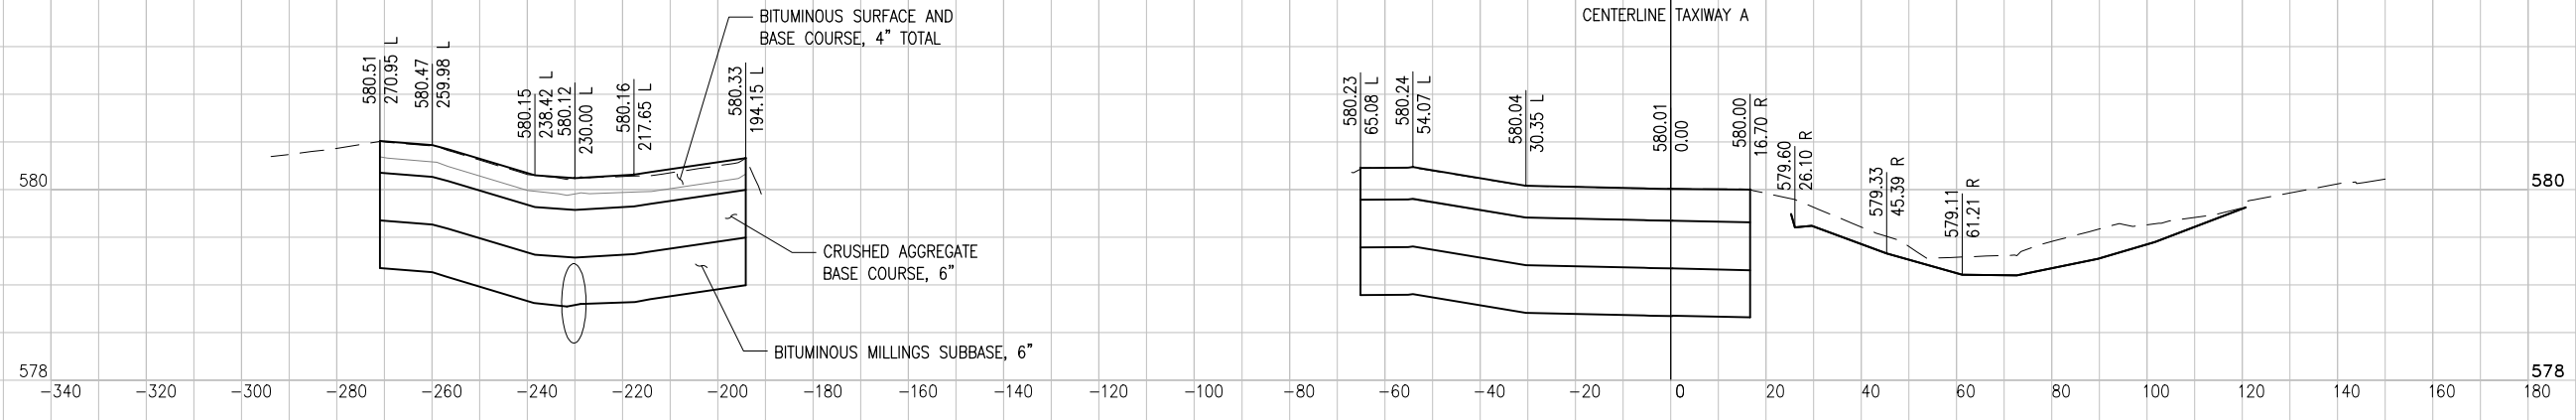

DATE	REVISION	BY

**JOLIET REGIONAL AIRPORT
 JOLIET PARK DISTRICT
 JOLIET, ILLINOIS**

IL PROJ.: JOT-4043 A.I.P. PROJ.: 3-17-0056-B6

Hanson Project No.	09A0152D_0001
Filename	R-301XS-APN.DWG
Scale	H, 1" = 20' V, 1" = 1'
Date	5/14/12

LAYOUT	KBS	04/20/12
DRAWN	KBS	04/20/12
REVIEWED	RAW	4/20/12

HANSON
 Hanson Professional Services Inc.
 1525 South Sixth Street
 Springfield, Illinois 62762-2886
 Offices Nationwide

REHAB RUNWAY 13-31, REPLACE
 APRON, CONSTRUCT TAXIWAY A1

APRON CROSS SECTIONS
 STA. 120+30 TO STA. 121+00

27
 27 of 44 sheets