



STA.
122+00

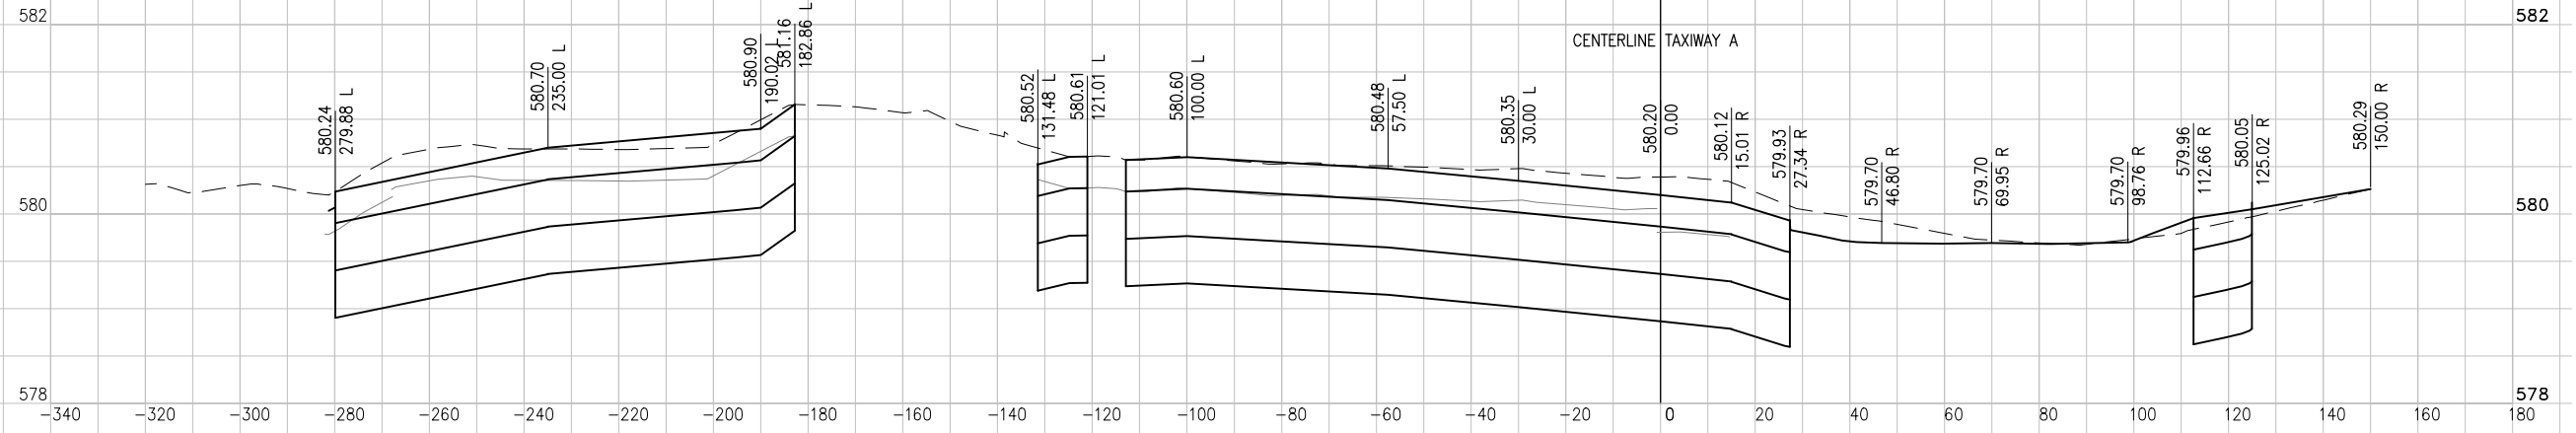

STA.
121+50

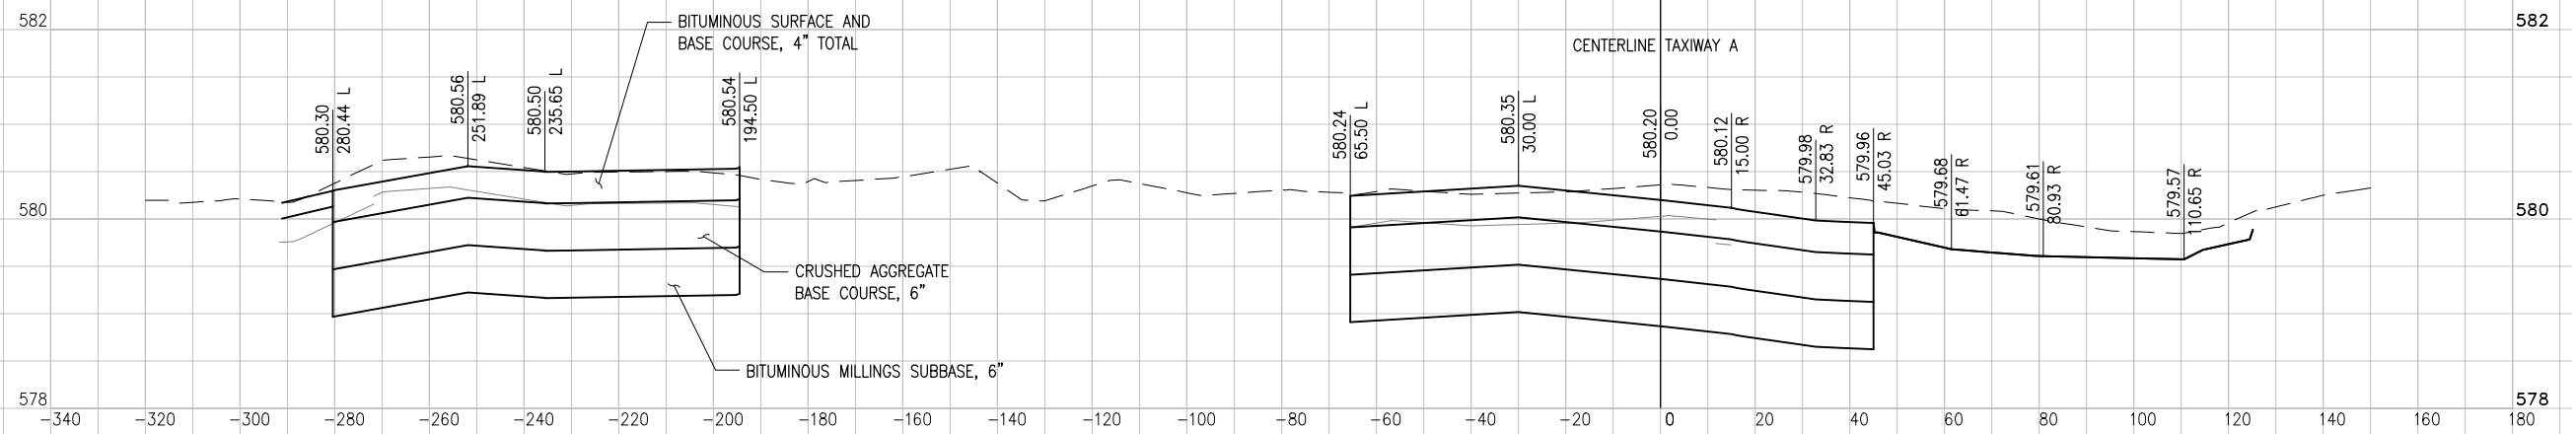

DATE	REVISION	BY

**JOLIET REGIONAL AIRPORT
 JOLIET PARK DISTRICT
 JOLIET, ILLINOIS**

IL. PROJ.: JOT-4043 A.I.P. PROJ.: 3-17-0056-B6

Hanson Project No. 09A0152D_0001	File Name: R-301XS-APN.DWG	Scale: H, 1" = 20' V, 1" = 1'	Date: 5/14/12
LAYOUT	KBS	04/20/12	
DRAWN	KBS	04/20/12	
REVIEWED	RAW	4/20/12	



REHAB RUNWAY 13-31, REPLACE
 APRON, CONSTRUCT TAXIWAY A1

APRON CROSS SECTIONS
 STA. 121+50 TO STA. 122+00