



MAY 14, 2012 12:07 PM SCHMED1296  
 I:\AIRPORTS\JOLIET\09A0152\CADD\AIRPORT\SHEET\R-301XS-APN.DWG - APRON CROSS SECTIONS STA. 125+50 TO STA. 126+50


STA.  
126+50

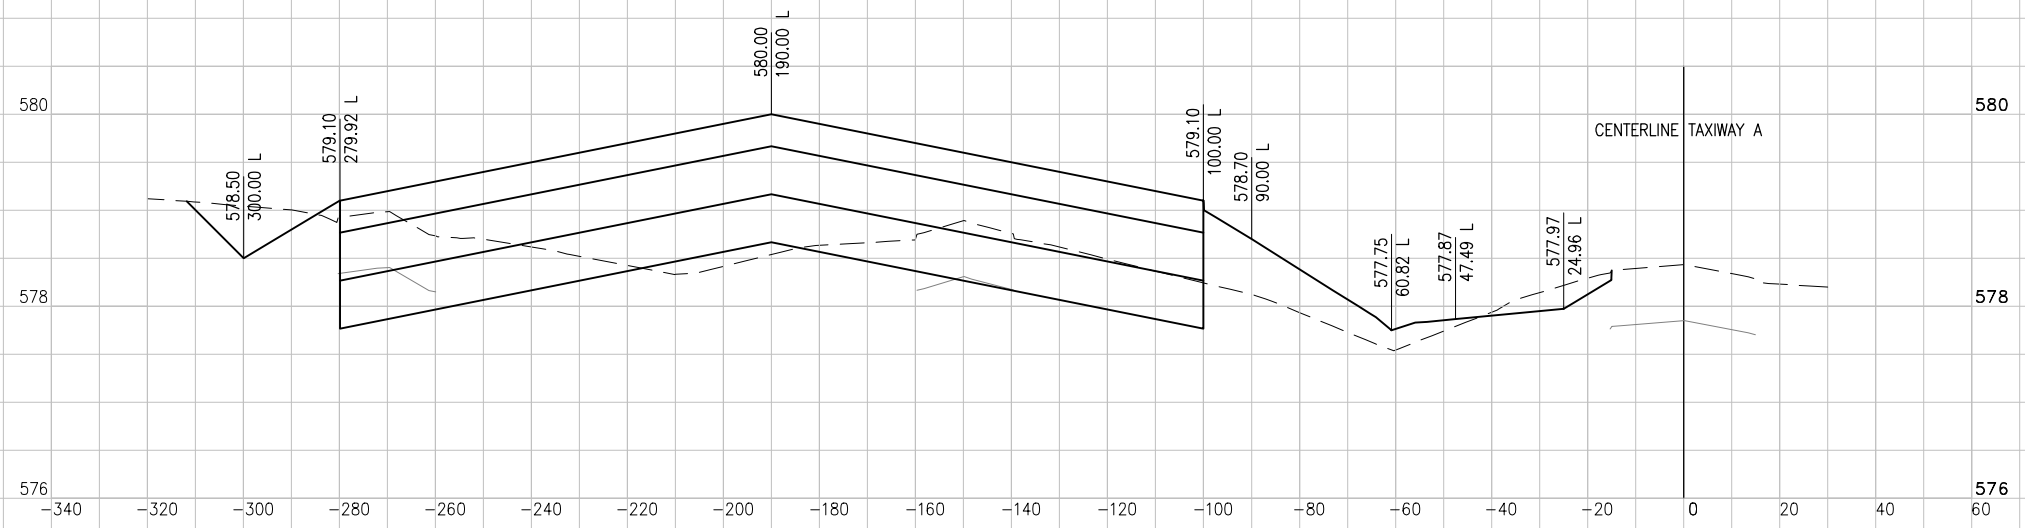

STA.  
126+00

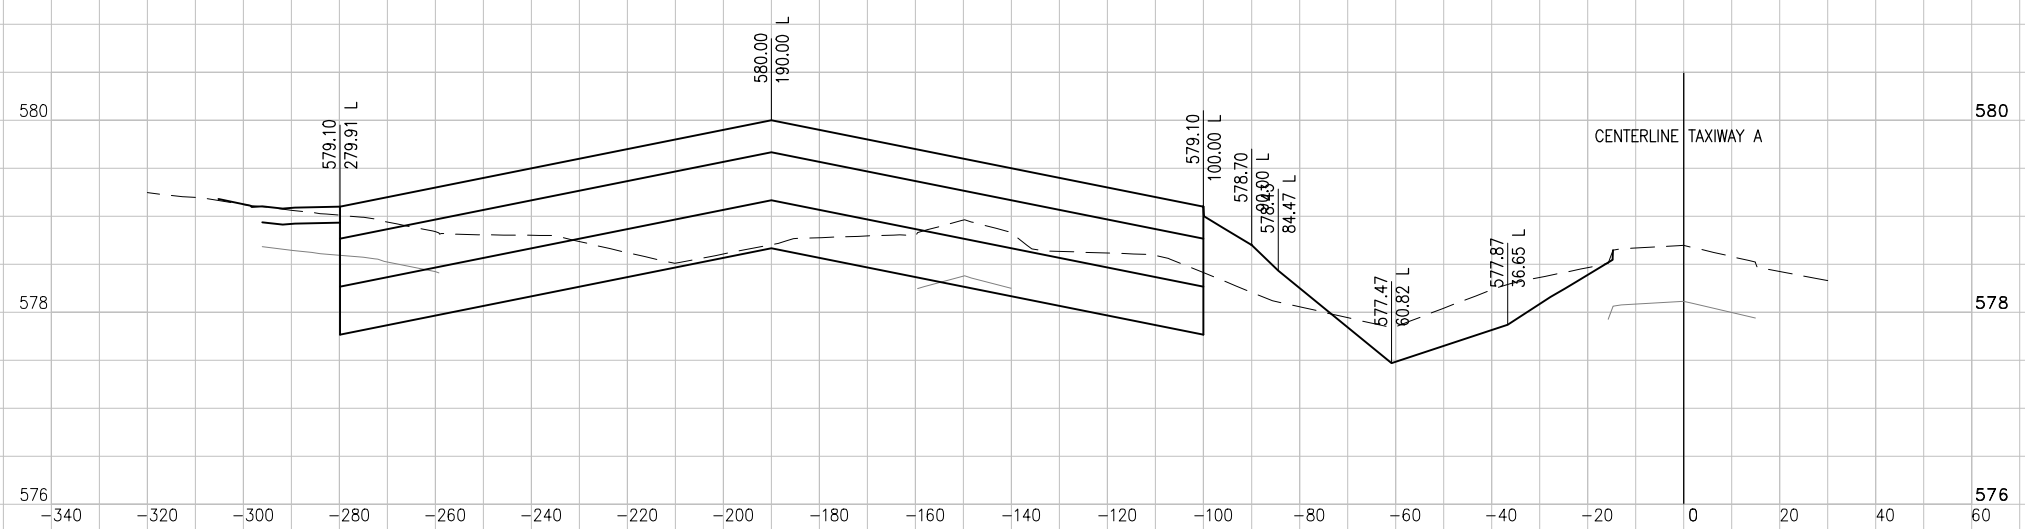

STA.  
125+50

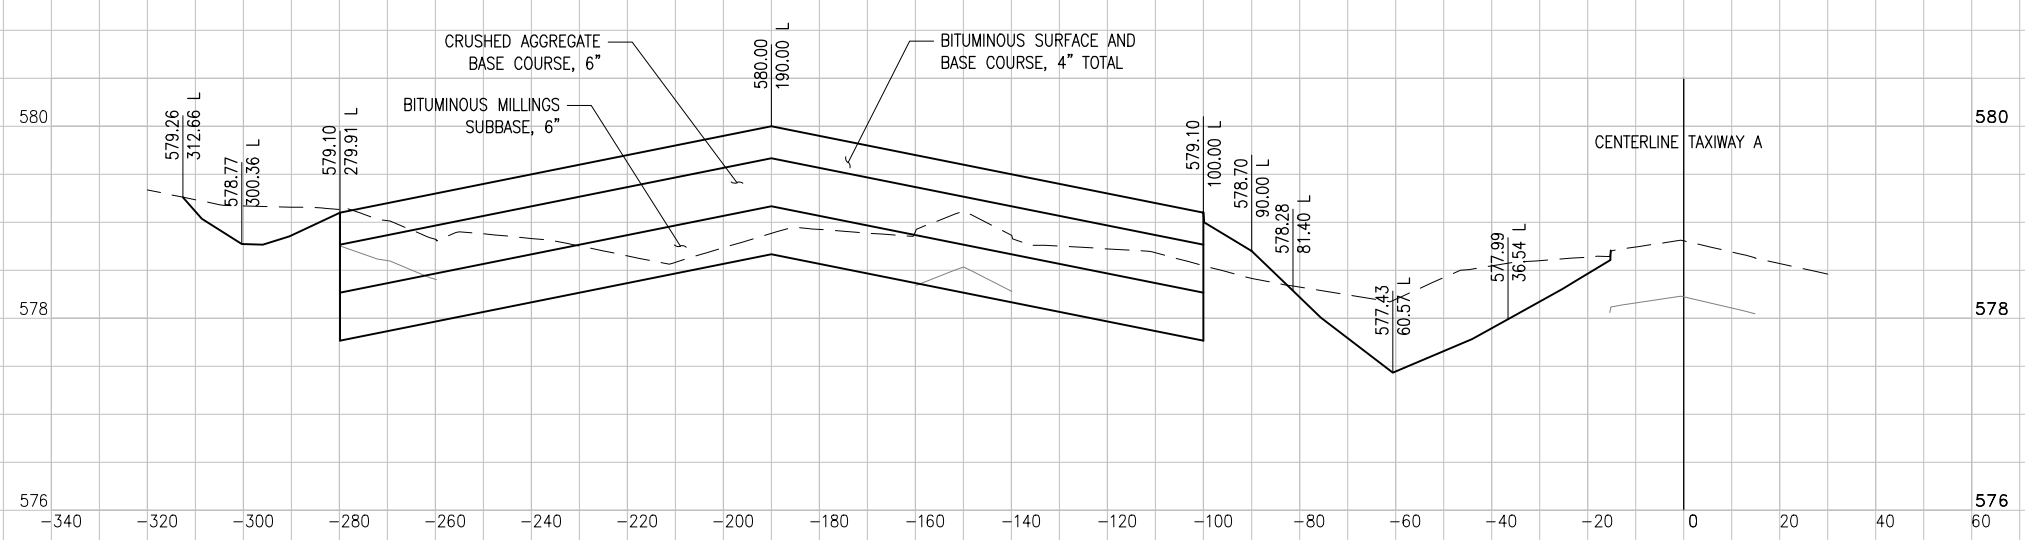

DATE	REVISION	BY

**JOLIET REGIONAL AIRPORT  
 JOLIET PARK DISTRICT  
 JOLIET, ILLINOIS**

IL PROJ.: JOT-4043 A.I.P. PROJ.: 3-17-0056-B6

Hanson Project No. 09A0152D_0001	File Name: R-301XS-APN.DWG	Scale: H, 1" = 20' V, 1" = 1'	Date: 5/14/12
LAYOUT	KBS	04/20/12	
DRAWN	KBS	04/20/12	
REVIEWED	RAW	4/20/12	



Hanson Professional Services Inc.  
 1525 South Sixth Street  
 Springfield, IL 62762-2886  
 Offices Nationwide

REHAB RUNWAY 13-31, REPLACE  
 APRON, CONSTRUCT TAXIWAY A1  
 APRON CROSS SECTIONS  
 STA. 125+50 TO STA. 126+50