



MAY 14, 2012 12:07 PM SCHMED1296
 I:\AIRPORTS\JOLIET\09A0152\CADD\AIRPORT\SHEET\R-301XS-APN.DWG - APRON CROSS SECTIONS STA. 128+00 TO STA. 128+50


STA.
128+50

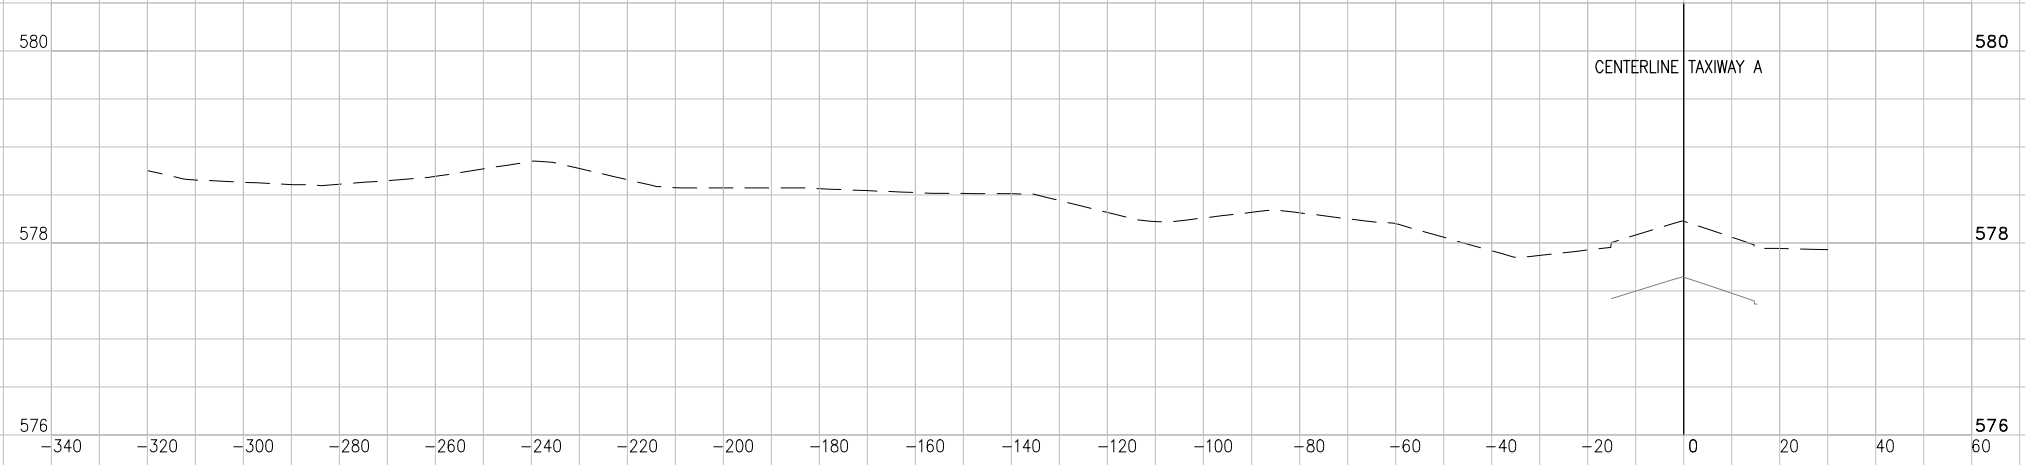

STA.
128+03

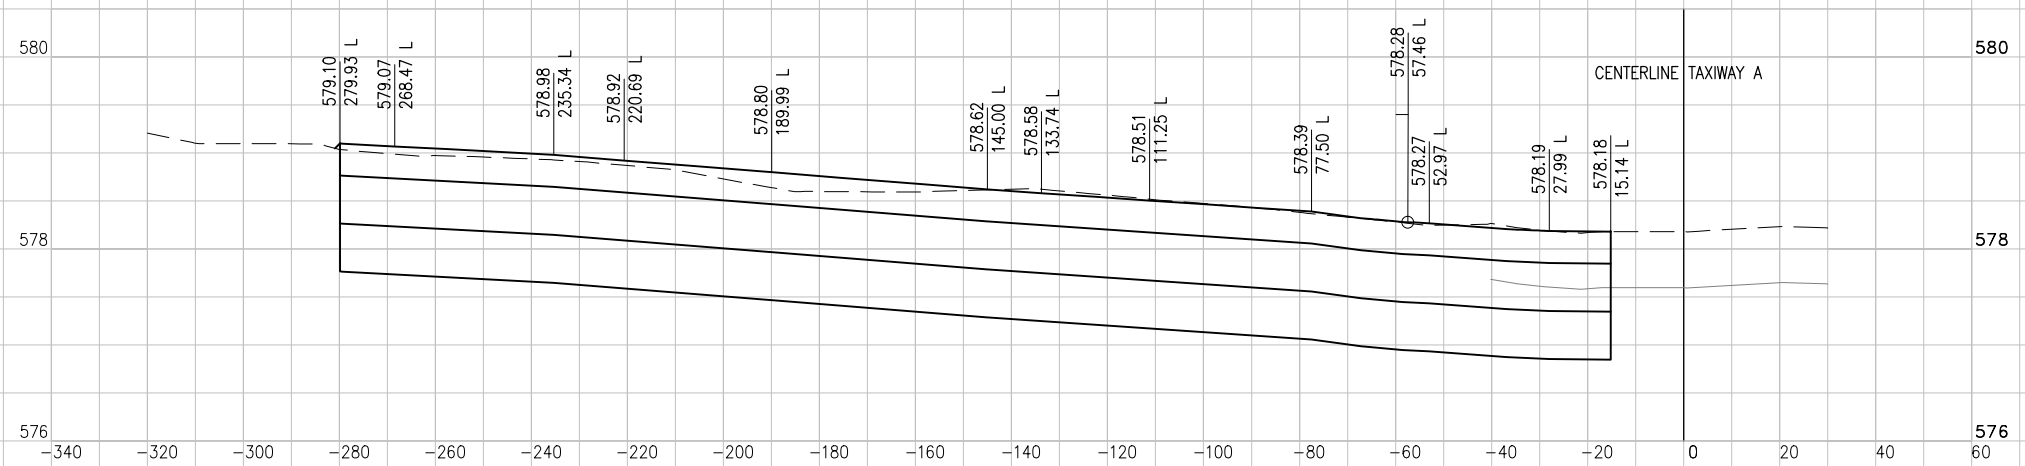

STA.
128+00

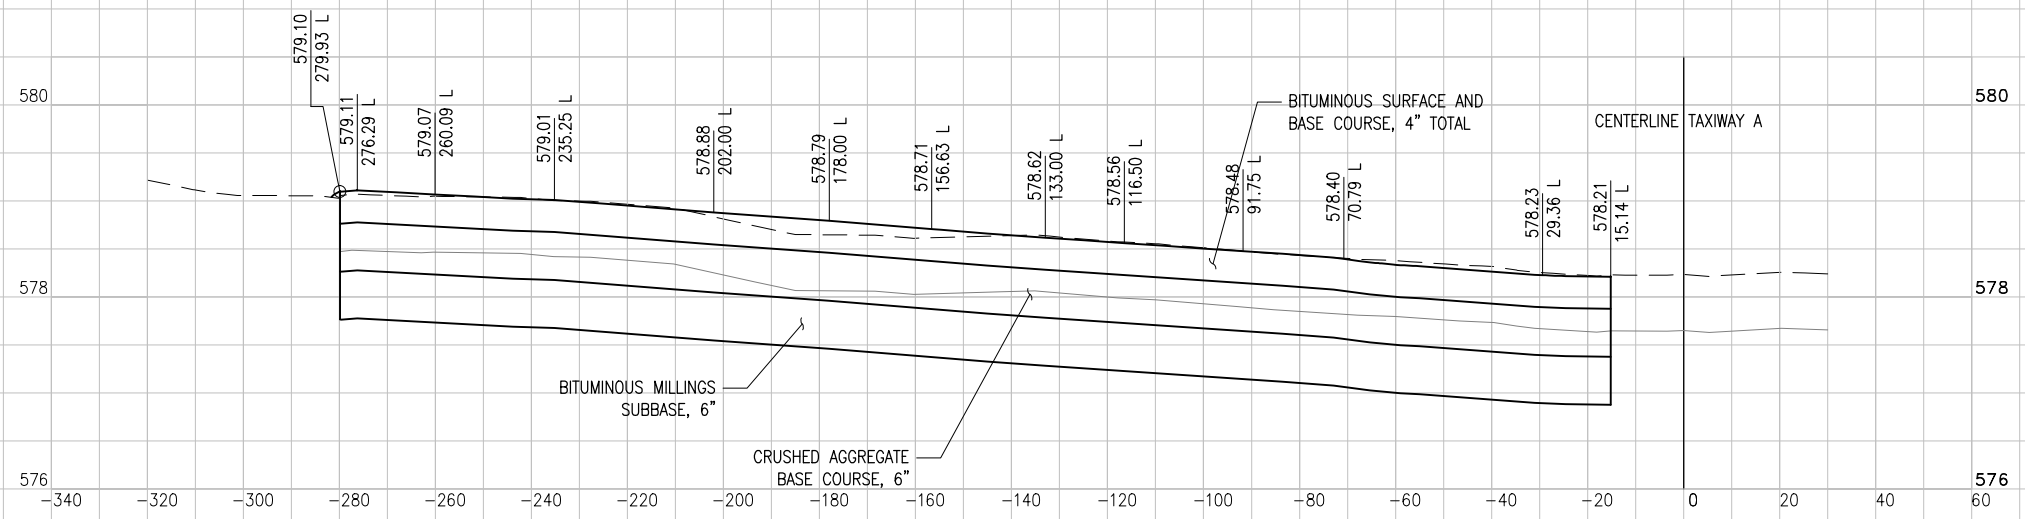


DATE	REVISION	BY

JOLIET REGIONAL AIRPORT
JOLIET PARK DISTRICT
JOLIET, ILLINOIS

IL PROJ.: JOT-4043
 A.I.P. PROJ.: 3-17-0056-B6

Hanson Project No. 09A0152D_0001	Filename: R-301XS-APN.DWG	Scale: H, 1" = 20' V, 1" = 1'	Date: 5/14/12
LAYOUT	KBS	04/20/12	
DRAWN	KBS	04/20/12	
REVIEWED	RAW	4/20/12	

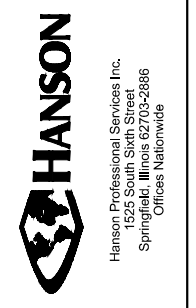

REHAB RUNWAY 13-31, REPLACE
 APRON, CONSTRUCT TAXIWAY A1

APRON CROSS SECTIONS
 STA. 128+00 TO STA. 128+50