




STA.
20+00

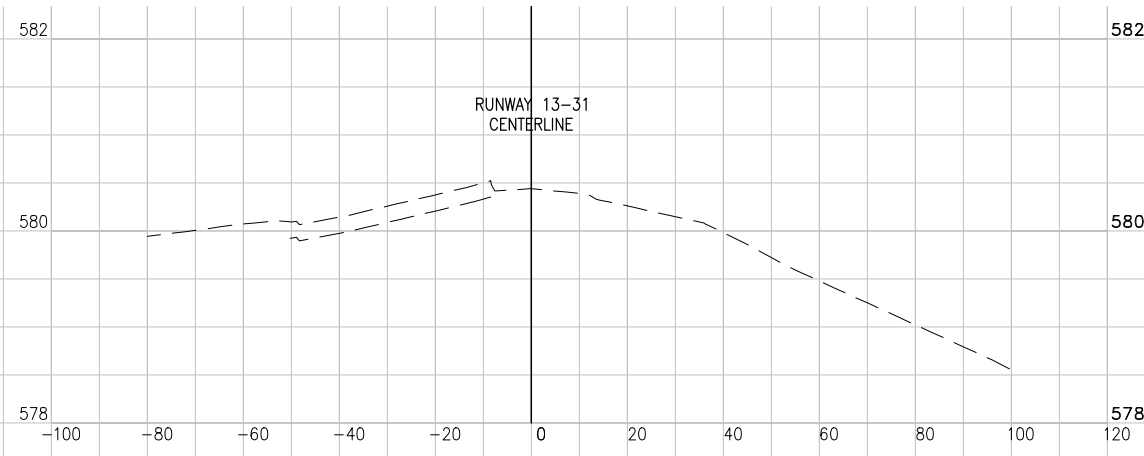


STA.
21+47

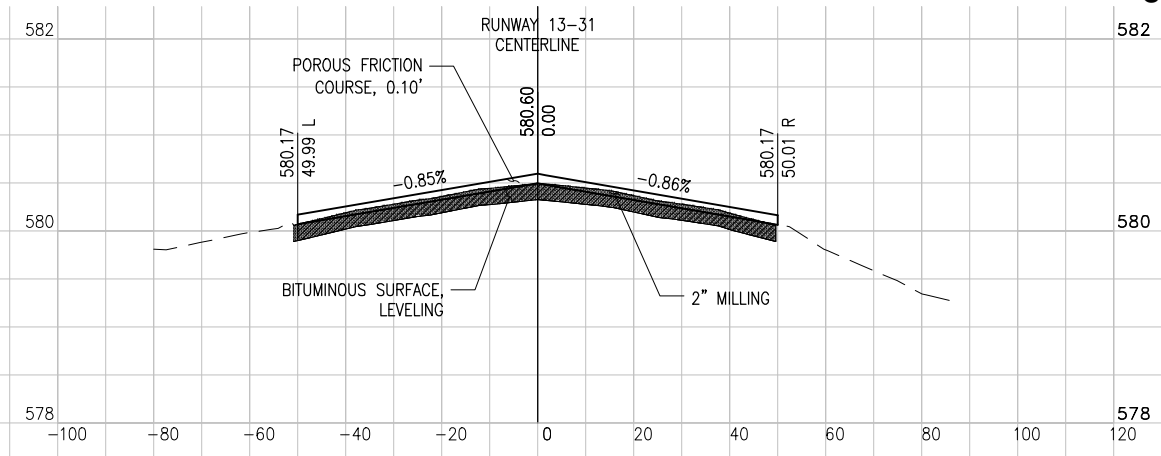


STA.
19+50

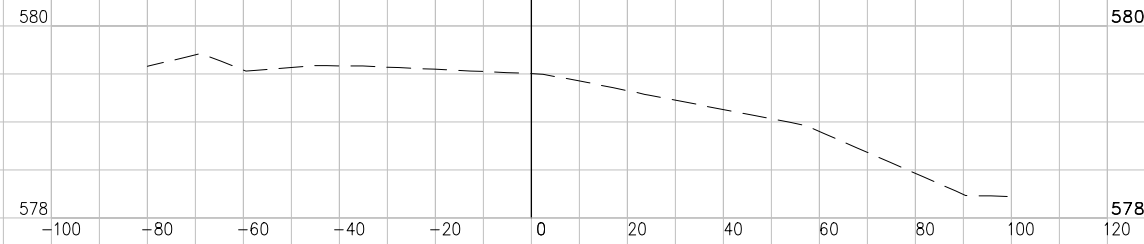


STA.
21+00

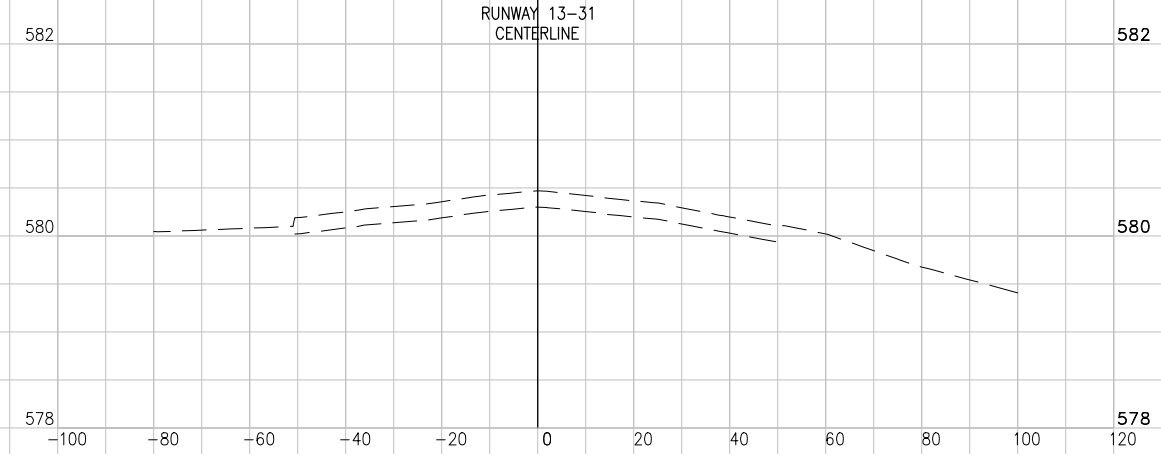

STA.
19+00

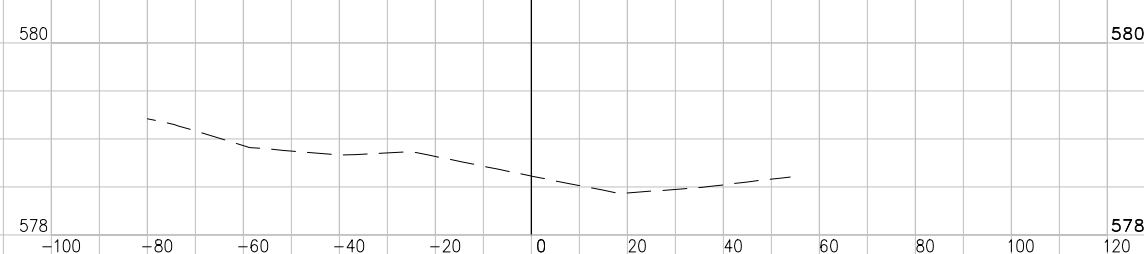

STA.
20+50

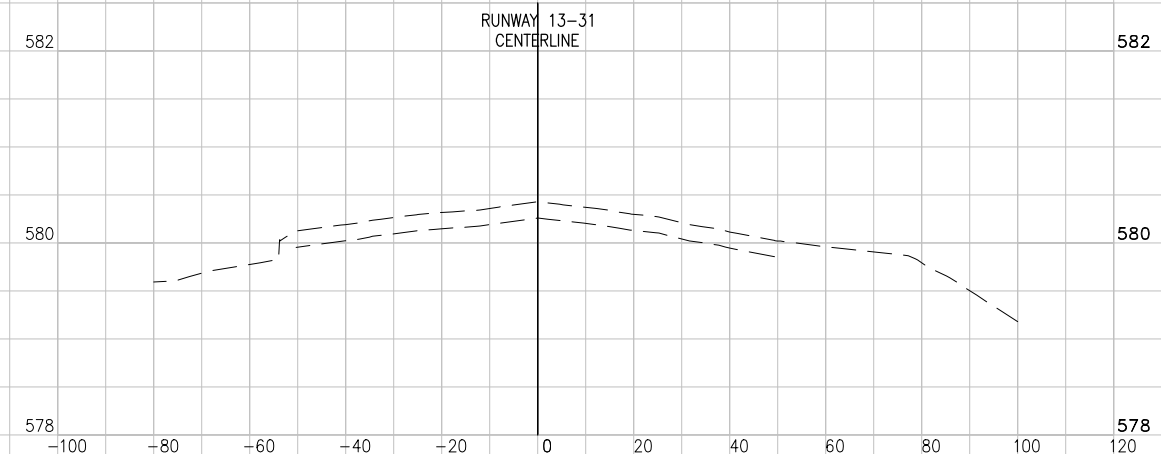


DATE	REVISION	BY

JOLIET REGIONAL AIRPORT
 JOLIET PARK DISTRICT
 JOLIET, ILLINOIS

IL PROJ.: JOT-4043 A.I.P. PROJ.: 3-17-0056-B6

Hanson Project No. 09A0152D_0001	File Name: R-301XS-RWY.DWG	Date: 5/14/12
Scale: H, 1" = 20' V, 1" = 1'	LAYOUT: KBS	04/20/12
	DRAWN: KBS	04/20/12
	REVIEWED: RAW	4/20/12

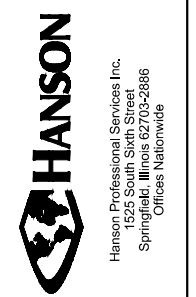

REHAB RUNWAY 13-31, REPLACE APRON, CONSTRUCT TAXIWAY A1

RUNWAY 13-31 CROSS SECTIONS STA. 19+00 TO STA. 21+47