



STA. 28+00

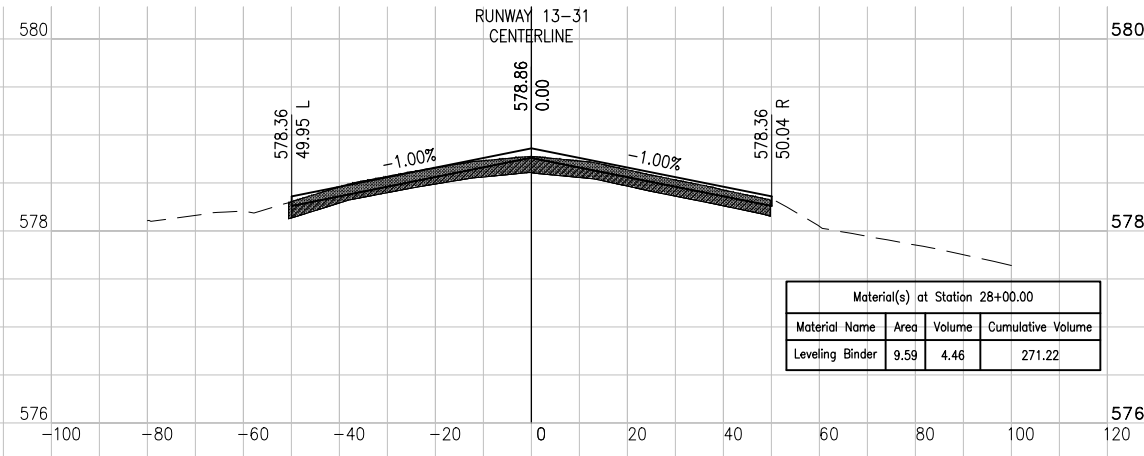


Material(s) at Station 28+00.00			
Material Name	Area	Volume	Cumulative Volume
Leveling Binder	9.59	4.46	271.22

STA. 29+50

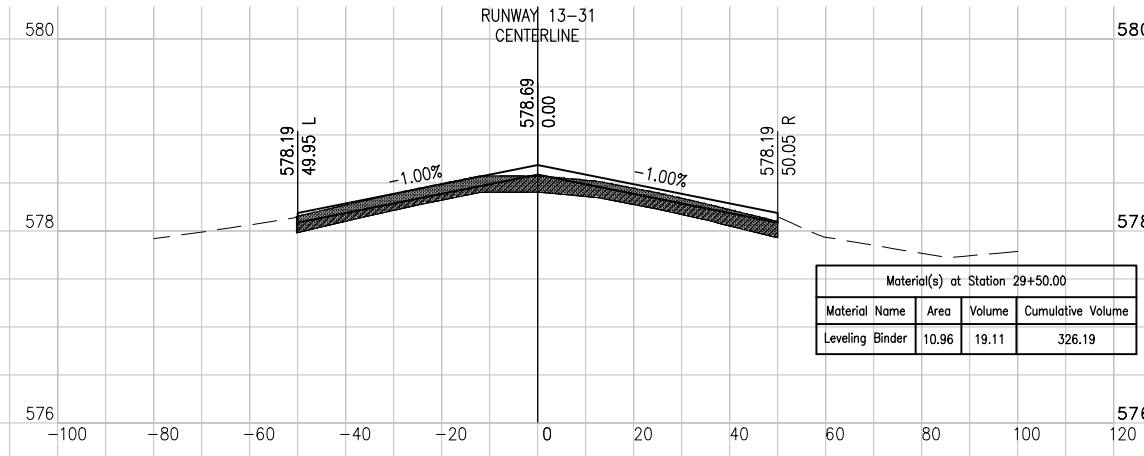


Material(s) at Station 29+50.00			
Material Name	Area	Volume	Cumulative Volume
Leveling Binder	10.96	19.11	326.19

STA. 27+88

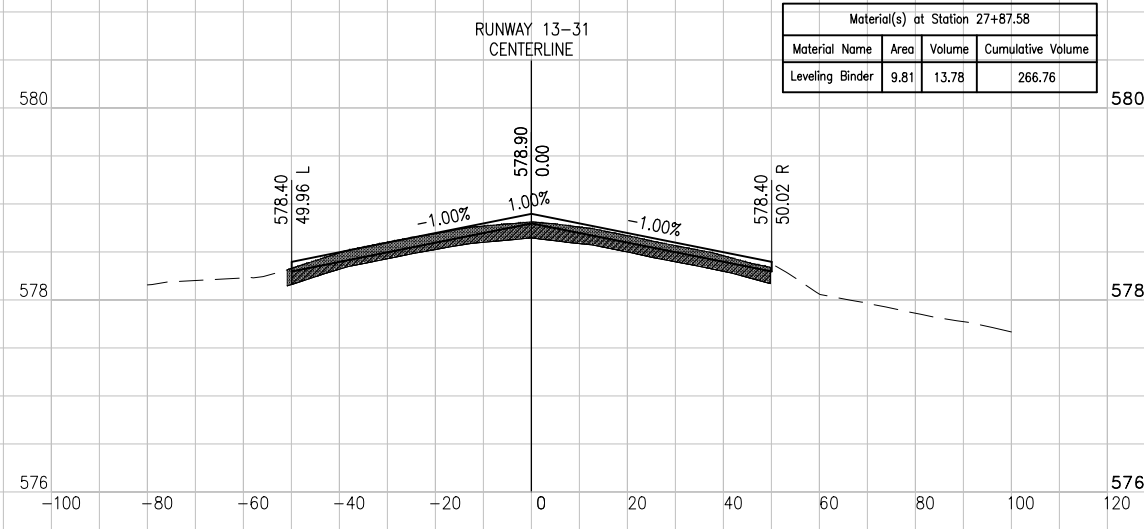


Material(s) at Station 27+87.58			
Material Name	Area	Volume	Cumulative Volume
Leveling Binder	9.81	13.78	266.76

STA. 29+00

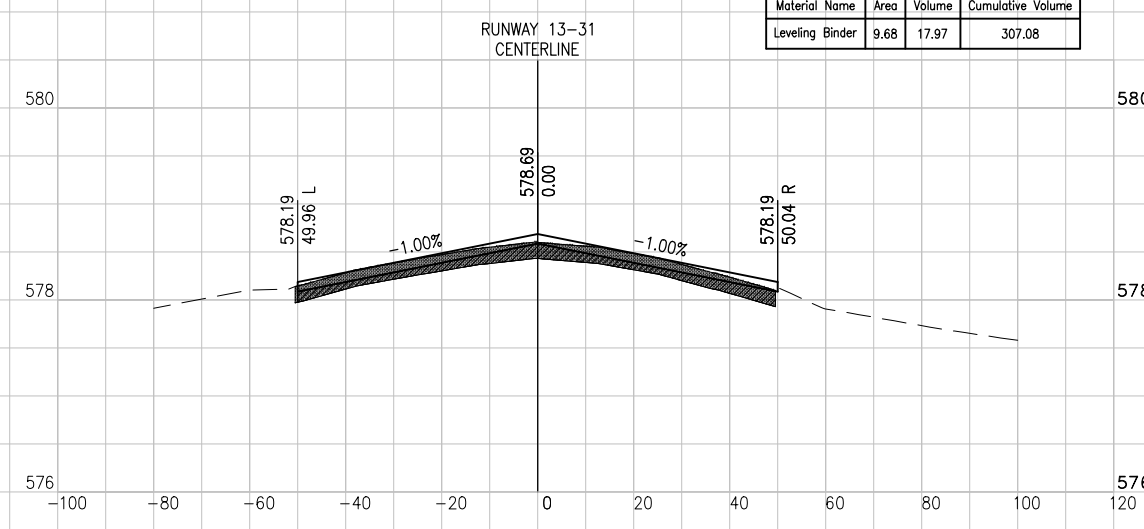


Material(s) at Station 29+00.00			
Material Name	Area	Volume	Cumulative Volume
Leveling Binder	9.68	17.97	307.08

STA. 27+50

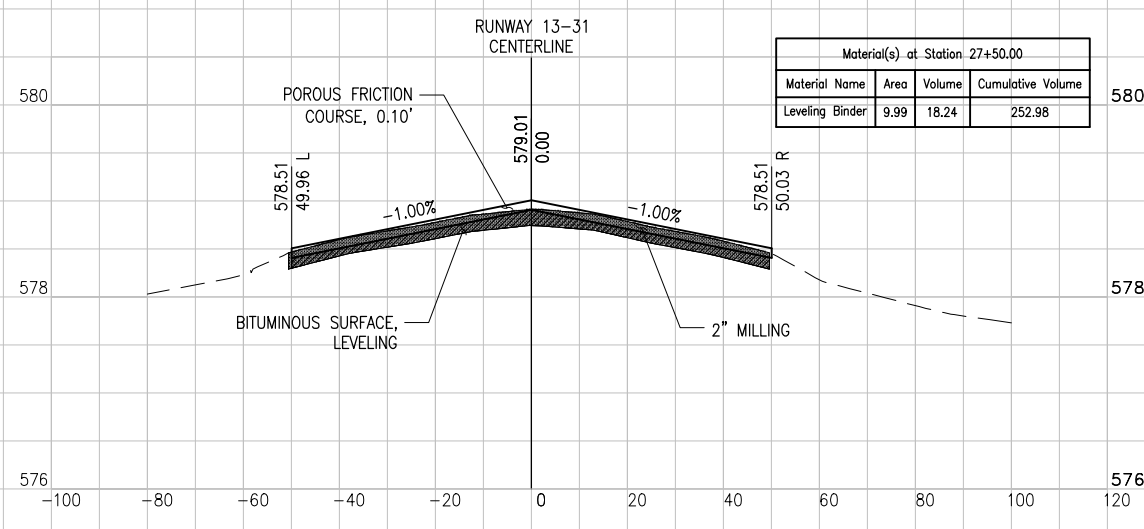


Material(s) at Station 27+50.00			
Material Name	Area	Volume	Cumulative Volume
Leveling Binder	9.99	18.24	252.98

STA. 28+50

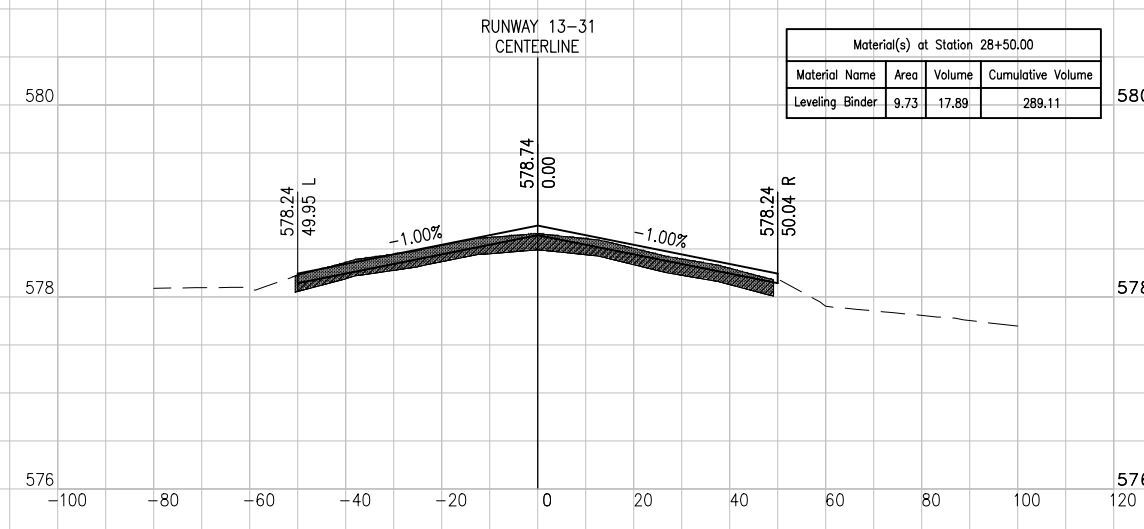

Material(s) at Station 28+50.00			
Material Name	Area	Volume	Cumulative Volume
Leveling Binder	9.73	17.89	289.11

BY	
REVISION	
DATE	
<b>JOLIET REGIONAL AIRPORT</b> <b>JOLIET PARK DISTRICT</b> <b>JOLIET, ILLINOIS</b>	
IL. PROJ.: JOT-4043 A.I.P. PROJ.: 3-17-0056-B6	
Hansen Project No. 09A0152D_0001 Filename: R-301XS-RWY.DWG Scale: H, 1" = 20' V, 1" = 1' Date: 5/14/12	LAYOUT: KBS 04/20/12 DRAWN: KBS 04/20/12 REVIEWED: RAW 4/20/12
 Hanson Professional Services Inc. 1526 South Sixth Street Springfield, Illinois 62762-2886 Offices Nationwide	
REHAB RUNWAY 13-31, REPLACE APRON, CONSTRUCT TAXIWAY A1 RUNWAY 13-31 CROSS SECTIONS STA. 27+50 TO STA. 29+50	
<b>37</b> 37 of 44 sheets	