

F.A.S. RTE.	SECTION	COUNTY	TOTAL SHEETS	SHEET NO.
1517	10B	DEWITT	69	9

SPBGR TY B

O/S STA	TO STA	FT
LT 182+63.74	182+88.74	25
RT 182+01.24	182+26.24	25
TOTAL		50 FT

TR BAR TRM TI SPL TAN

O/S STA	TO STA	STA	EACH
LT 181+76.24	182+26.24	1	1
LT 182+88.74	183+38.74	1	1
RT 181+51.24	182+01.24	1	1
RT 182+63.74	183+13.75	1	1
TOTAL			4 EACH

SPBGR ATTACH TO STR

O/S STA	TO STA	STA	FT
LT 182+26.24	182+63.74	37.5	
RT 182+26.24	182+63.74	37.5	
TOTAL		75.0 FT	

EXPLORATION TRENCH

O/S STA.	TO STA.	LENGTH
RT. 181+00	184+00	300.0 FT
TOTAL		300.0 FT

TEMPORARY DITCH CHECKS

O/S STA	STA	EACH
22'	LT 181+45	1
22'	RT 181+16	1
22'	LT 181+70	1
22'	RT 181+72	1
TOTAL 4 EACH		

TERMINAL MARKERS-DIRECT APPLIED

O/S STA	EACH
RT 181+51.24	1
LT 181+76.24	1
RT 183+13.75	1
LT 183+38.74	1
TOTAL 4 EACH	

GUARDRAIL MARKERS

O/S STA	TO STA	EACH
LT 181+76.24	183+38.74	4
RT 181+51.24	183+13.75	4
TOTAL		8 EACH


PERIMETER EROSION BARRIER

LT STA.	TO STA.	LENGTH
181+28	182+75	147.0 FEET

GUARDRAIL REMOVAL


O/S STA.	TO STA.	LENGTH
LT. 182+07	183+07	100.0 FT
RT. 181+82	182+82	100.0 FT
TOTAL		200.0 FT

PLAN SURVEYED BY DATE
 PLOTTED BY DATE
 CHECKED BY DATE
 NOTE BOOK NO. DATE FILE NAME

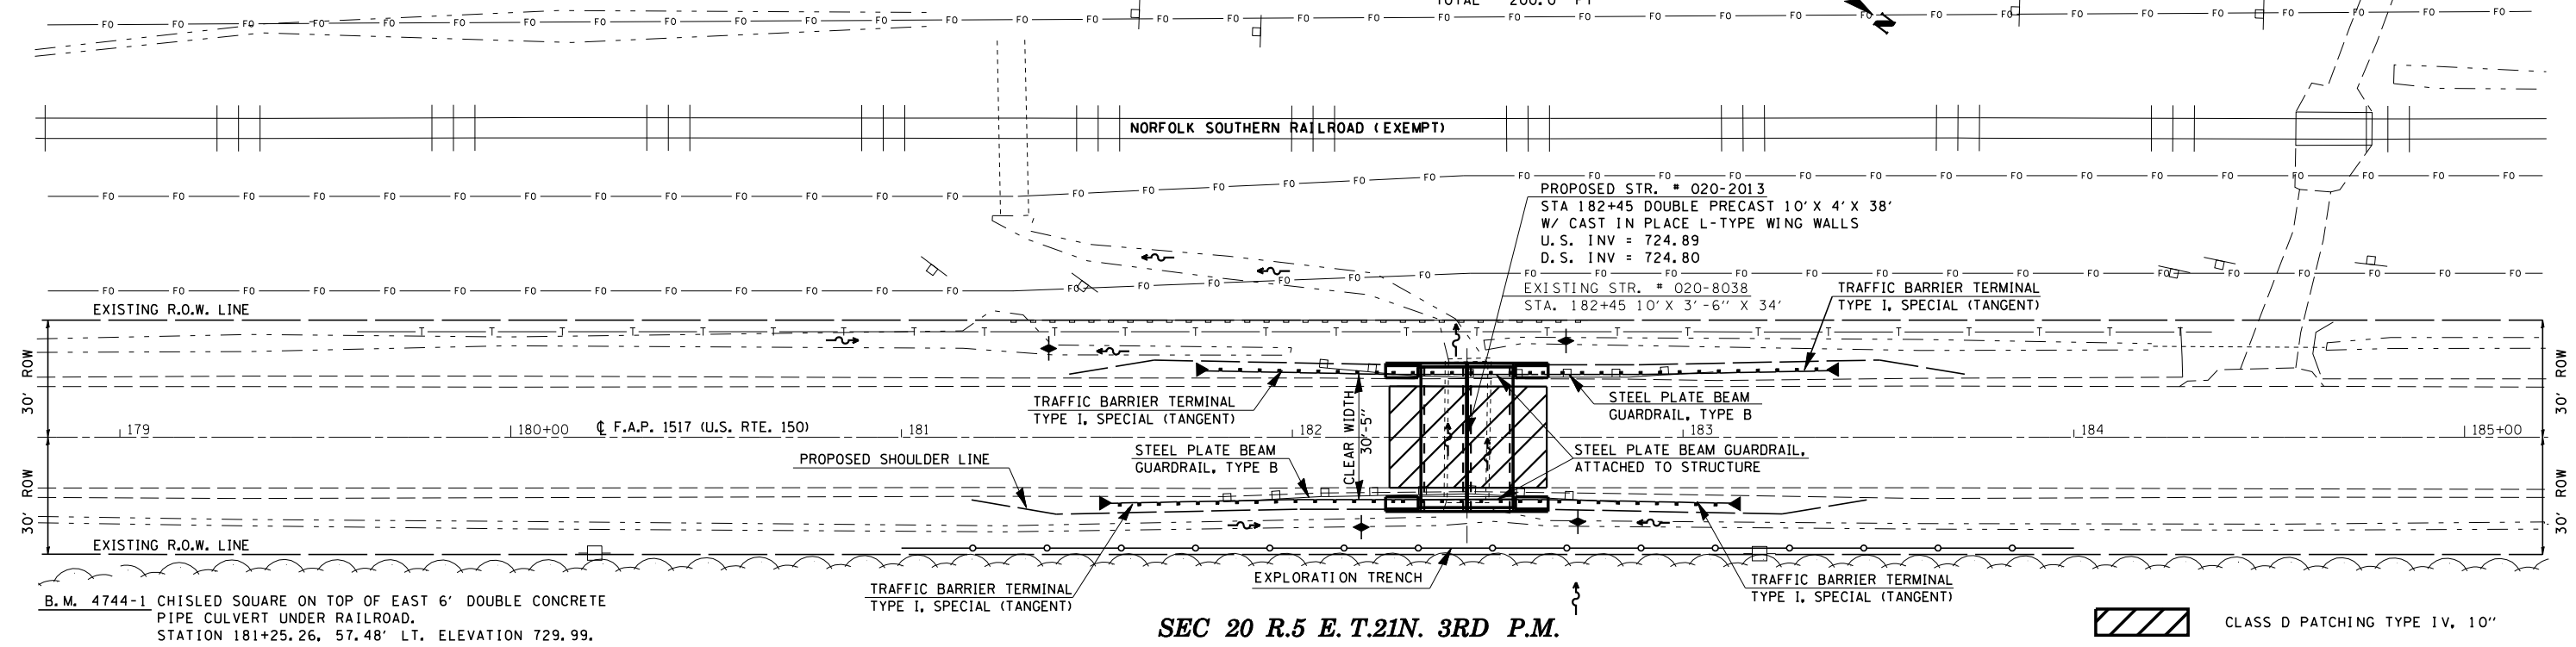

SEC 20 R.5 E. T.21N. 3RD P.M.

PROFILE SURVEYED BY DATE
 PLOTTED BY DATE
 CHECKED BY DATE
 NOTE BOOK NO. DATE FILE NAME

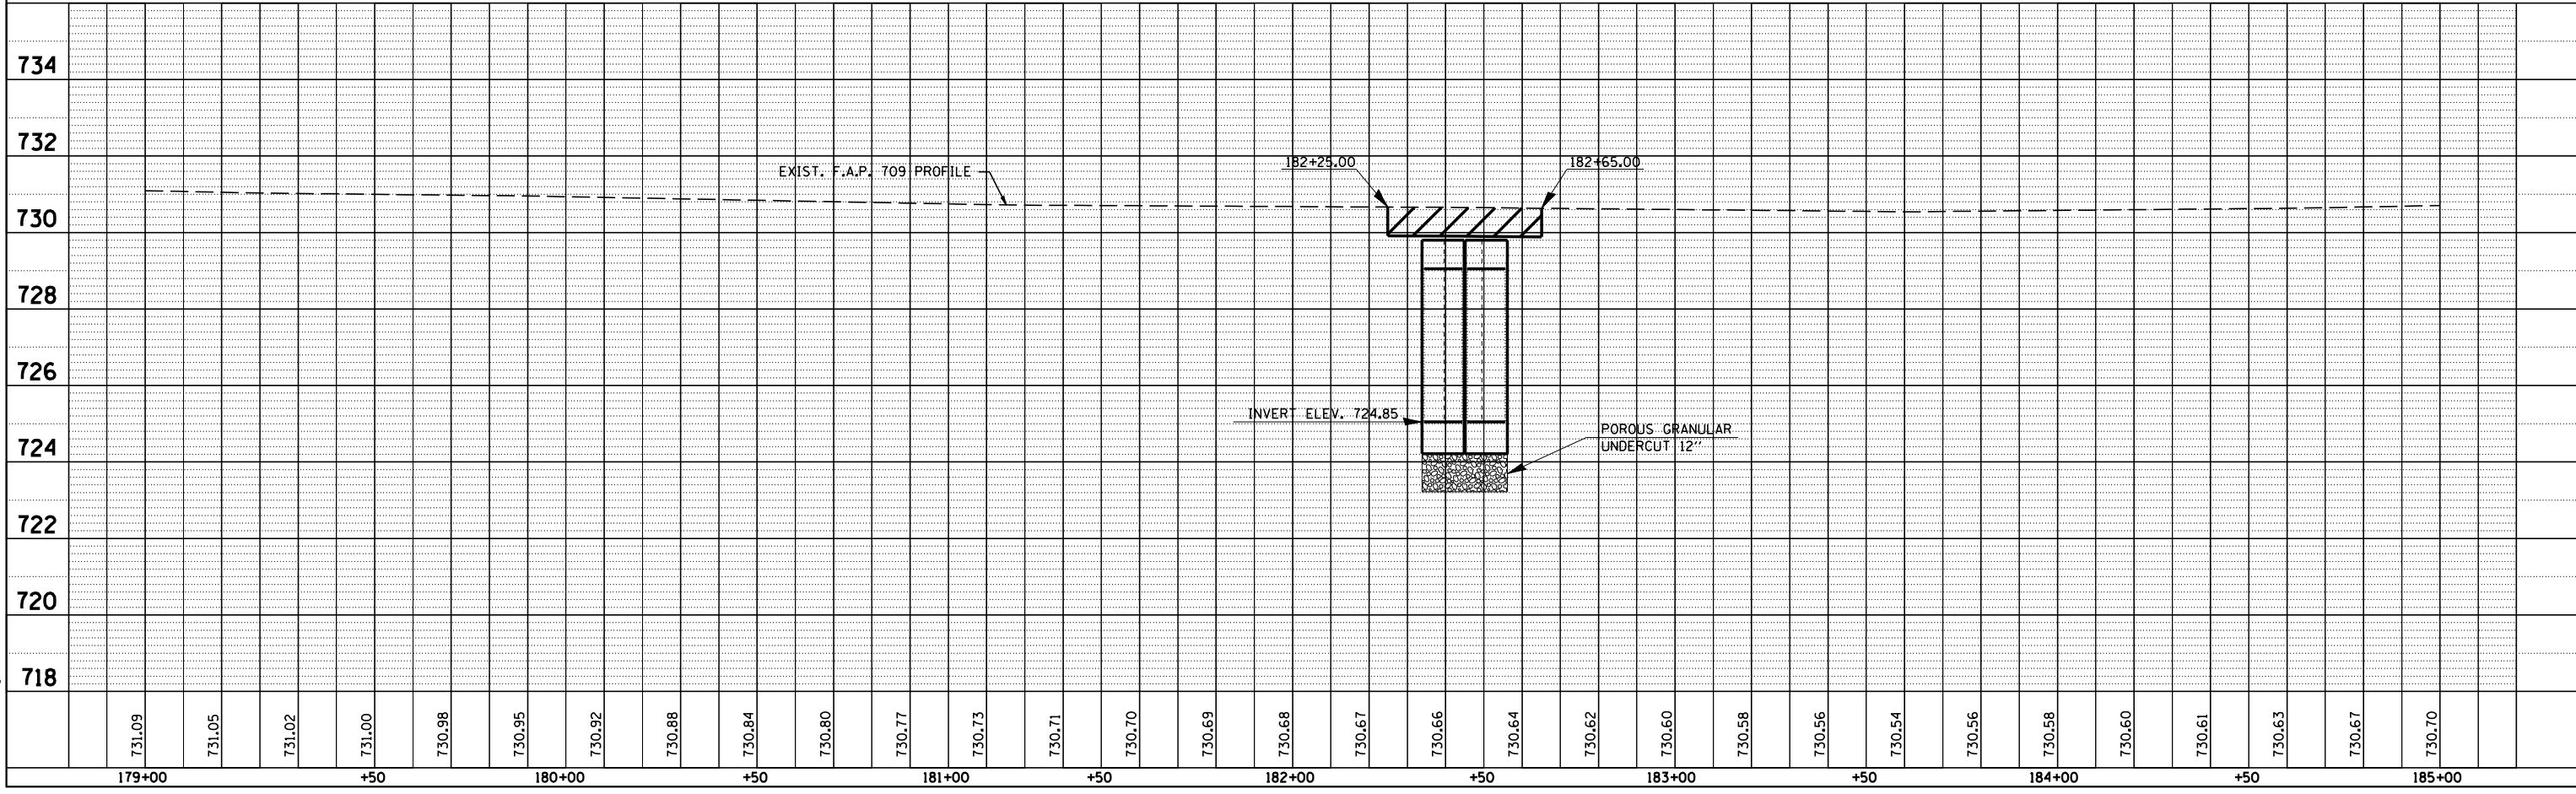

PLOT DATE = 3/20/2006
 FILE NAME = c:\projects\70549\06\1\81\design\70549.dgn
 PLOT SCALE = 42.3529' / IN.
 USER NAME = sheehyem