


F.A.S. RTE.	SECTION	COUNTY	TOTAL SHEETS	SHEET NO.
1517	10B	DEWITT	26	14
STA.		TO STA.		
FED. ROAD DIST. NO.	ILLINOIS	FED. AID PROJECT		

ROAD CLOSURE DETAIL SIGNING

SOUTH SIGNING

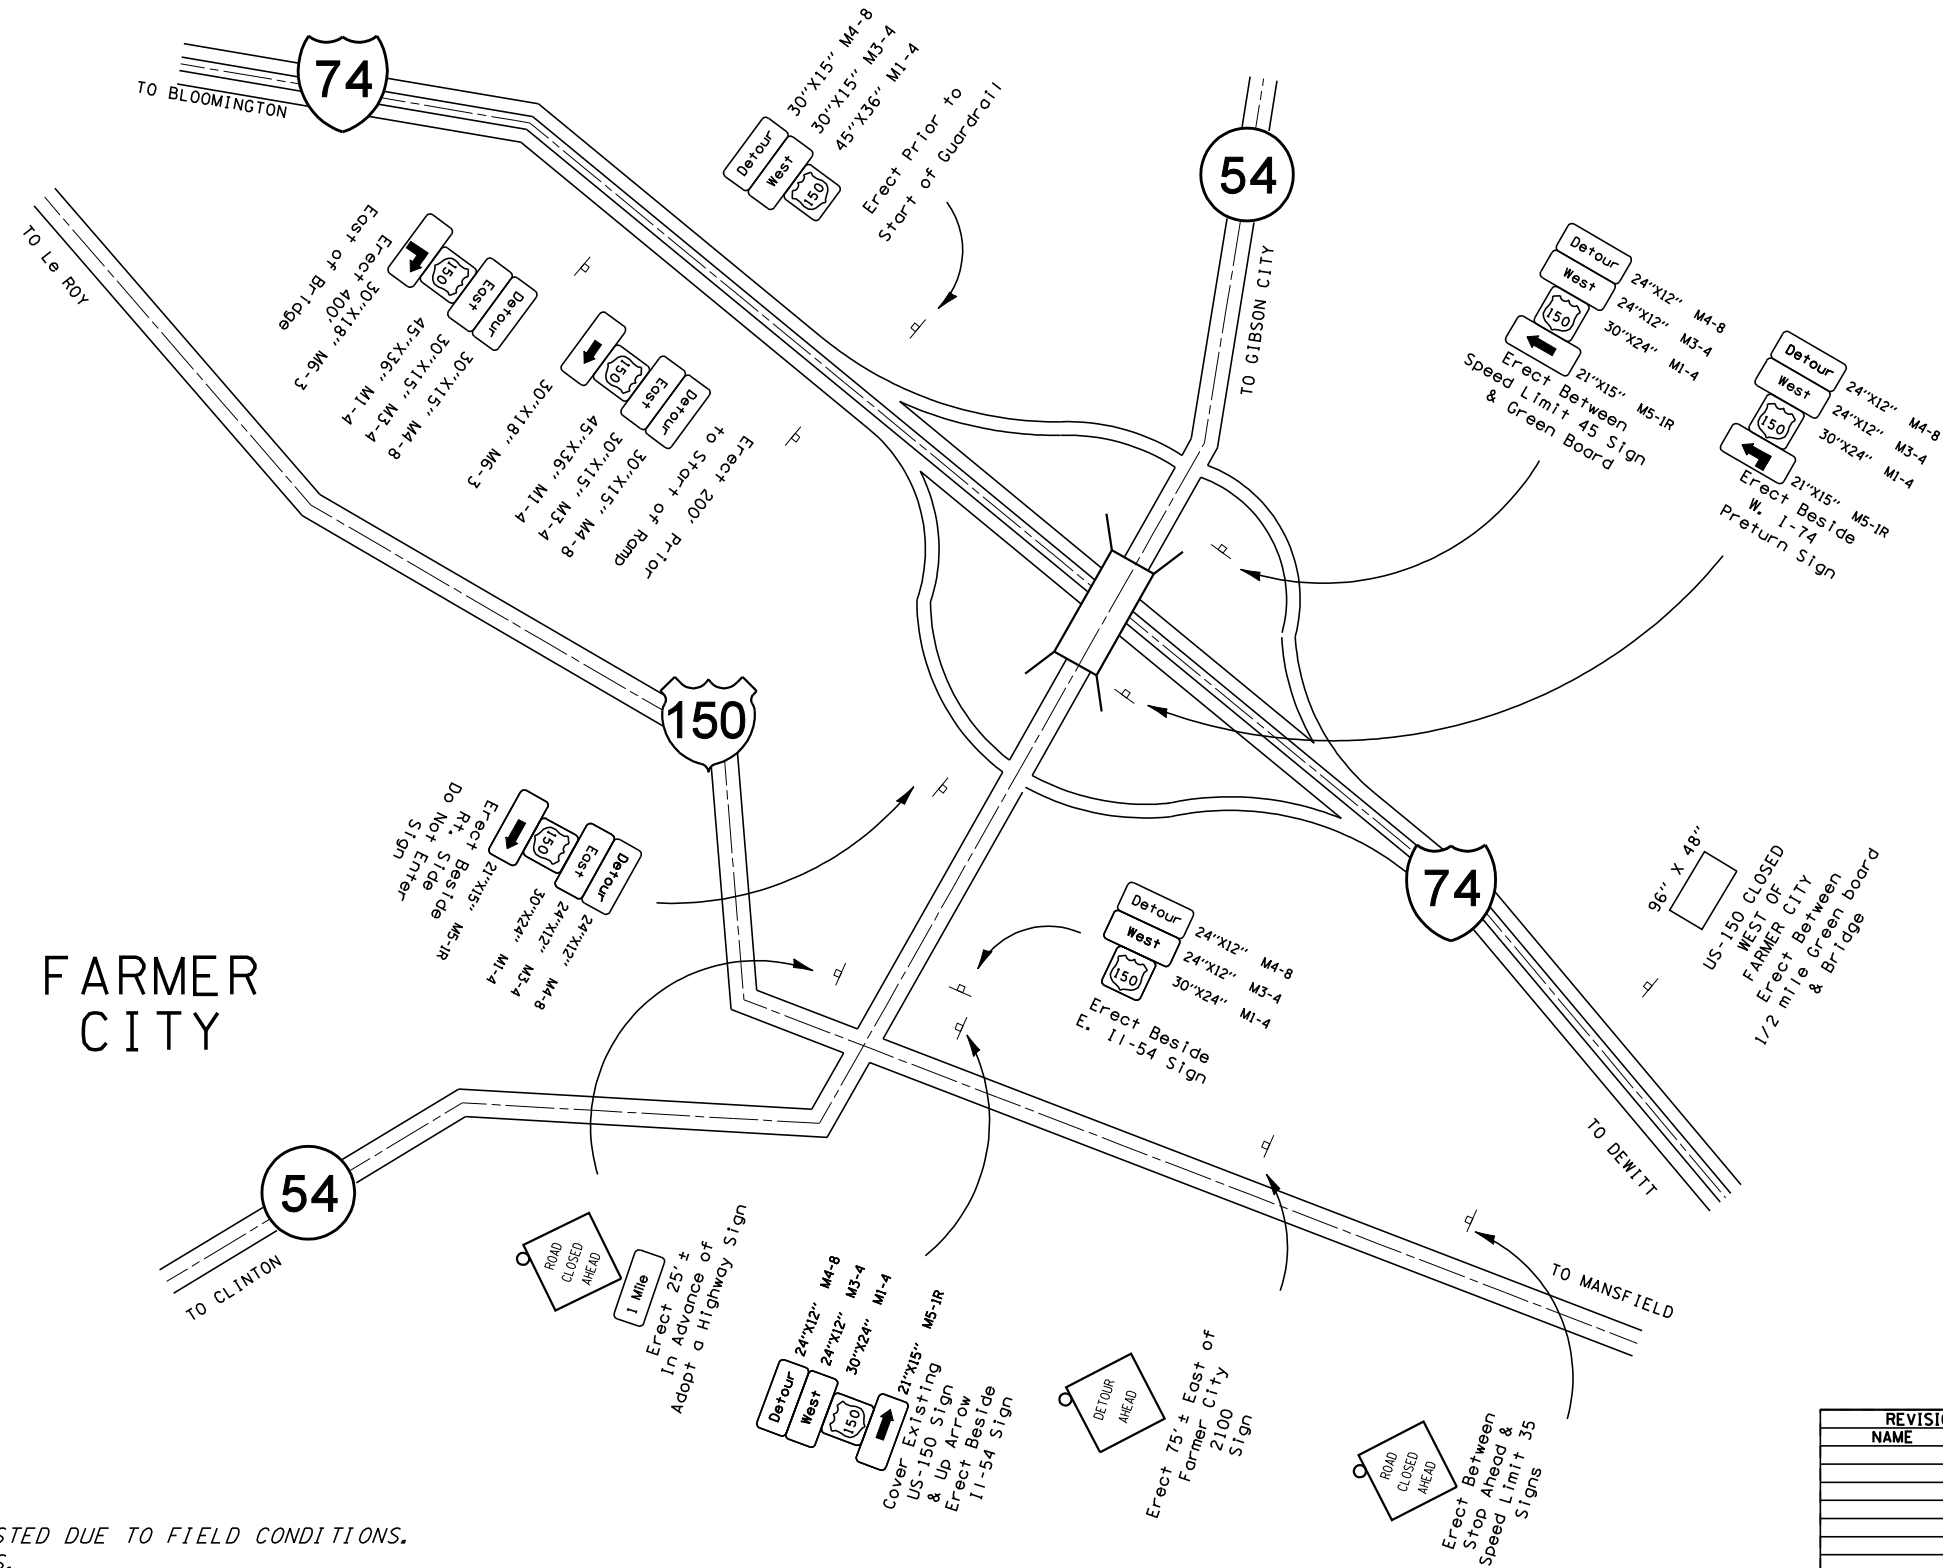

NOTE: SIGN LOCATIONS MAY BE ADJUSTED DUE TO FIELD CONDITIONS.
 COVER ALL CONFLICTING SIGNS.
 SIGN DIMENSIONS NOT GIVEN SHALL BE 48" X 48"

PLOT DATE = 3/30/2006
 FILE NAME = c:\projects\70549\design\70549.dgn
 PLOT SCALE = 42,352% / IN.
 USER NAME = sheehyjm

REVISIONS	
NAME	DATE

ILLINOIS DEPARTMENT OF TRANSPORTATION

Designed By: CNP 3/13/06

Checked By: KAG 3/15/06

SCALE: VERT. _____
 DATE: _____

DRAWN BY _____
 CHECKED BY _____