


F.A.S. RTE.	SECTION	COUNTY	TOTAL SHEETS	SHEET NO.
1517	10B	DEWITT	26	24
STA. 182+50.00		TO STA. 182+75.00		
FED. ROAD DIST. NO.		ILLINOIS FED. AID PROJECT		

BY: _____ DATE: _____
 SURVEYED: _____
 PLOTTED: _____
 NOTE BOOK NO.: _____
 AREAS CHECKED: _____

BY: _____ DATE: _____
 SURVEYED: _____
 PLOTTED: _____
 NOTE BOOK NO.: _____
 AREAS CHECKED: _____

PLOT DATE: 3/30/2006
 FILE NAME: 101506606
 PLOT SCALE: 1/8" = 1'-0"
 USER NAME: sheehy

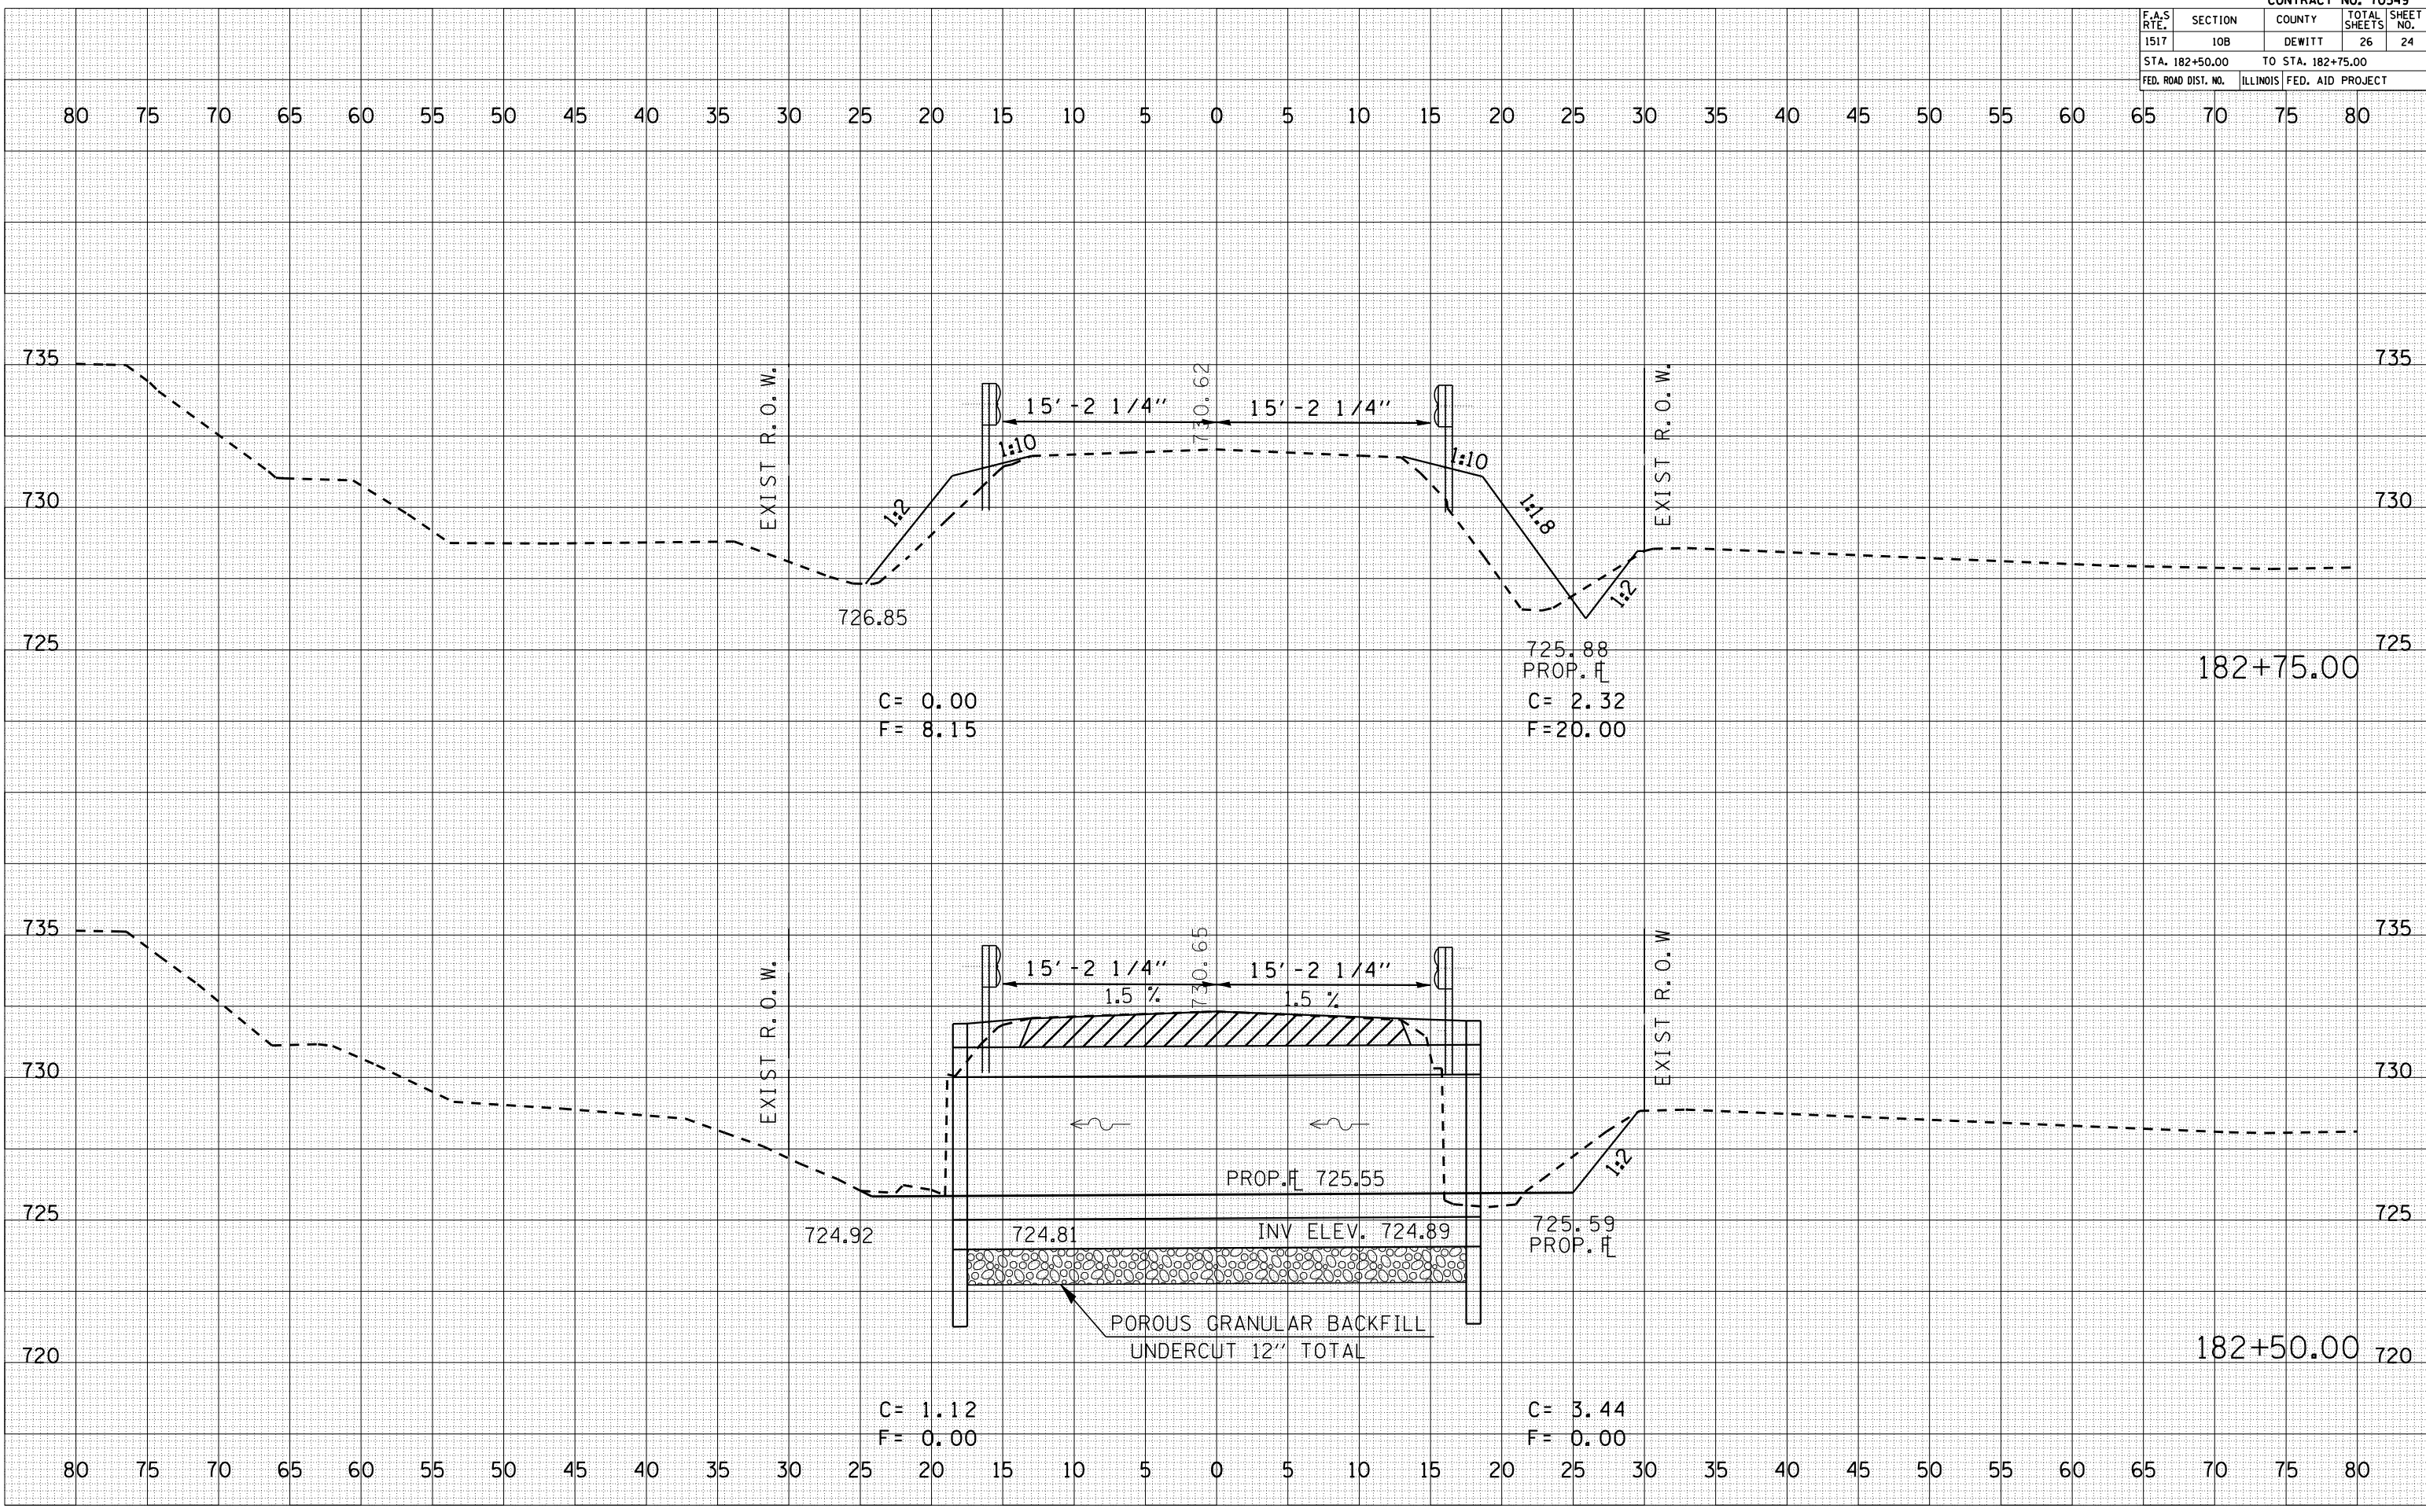

C = 0.00
 F = 8.15

725.88
 PROP. FL
 C = 2.32
 F = 20.00

C = 1.12
 F = 0.00

C = 3.44
 F = 0.00