


CONTRACT NO. 16549				
F.A.R. RTE.	SECTION	COUNTY	TOTAL SHEETS	SHEET NO.
314	110-1VBB-1	MADISON	77	47
STA. 504+50.00 TO STA. 505+00.00				
FED. ROAD DIST. NO. ILLINOIS FED. AID PROJECT				

DATE	
BY	
NO.	
APPROVED	
DATE	
AREAS CHECKED	
NO.	

DATE	
BY	
NO.	
APPROVED	
DATE	
AREAS CHECKED	
NO.	

DATE	
BY	
NO.	
APPROVED	
DATE	
AREAS CHECKED	
NO.	

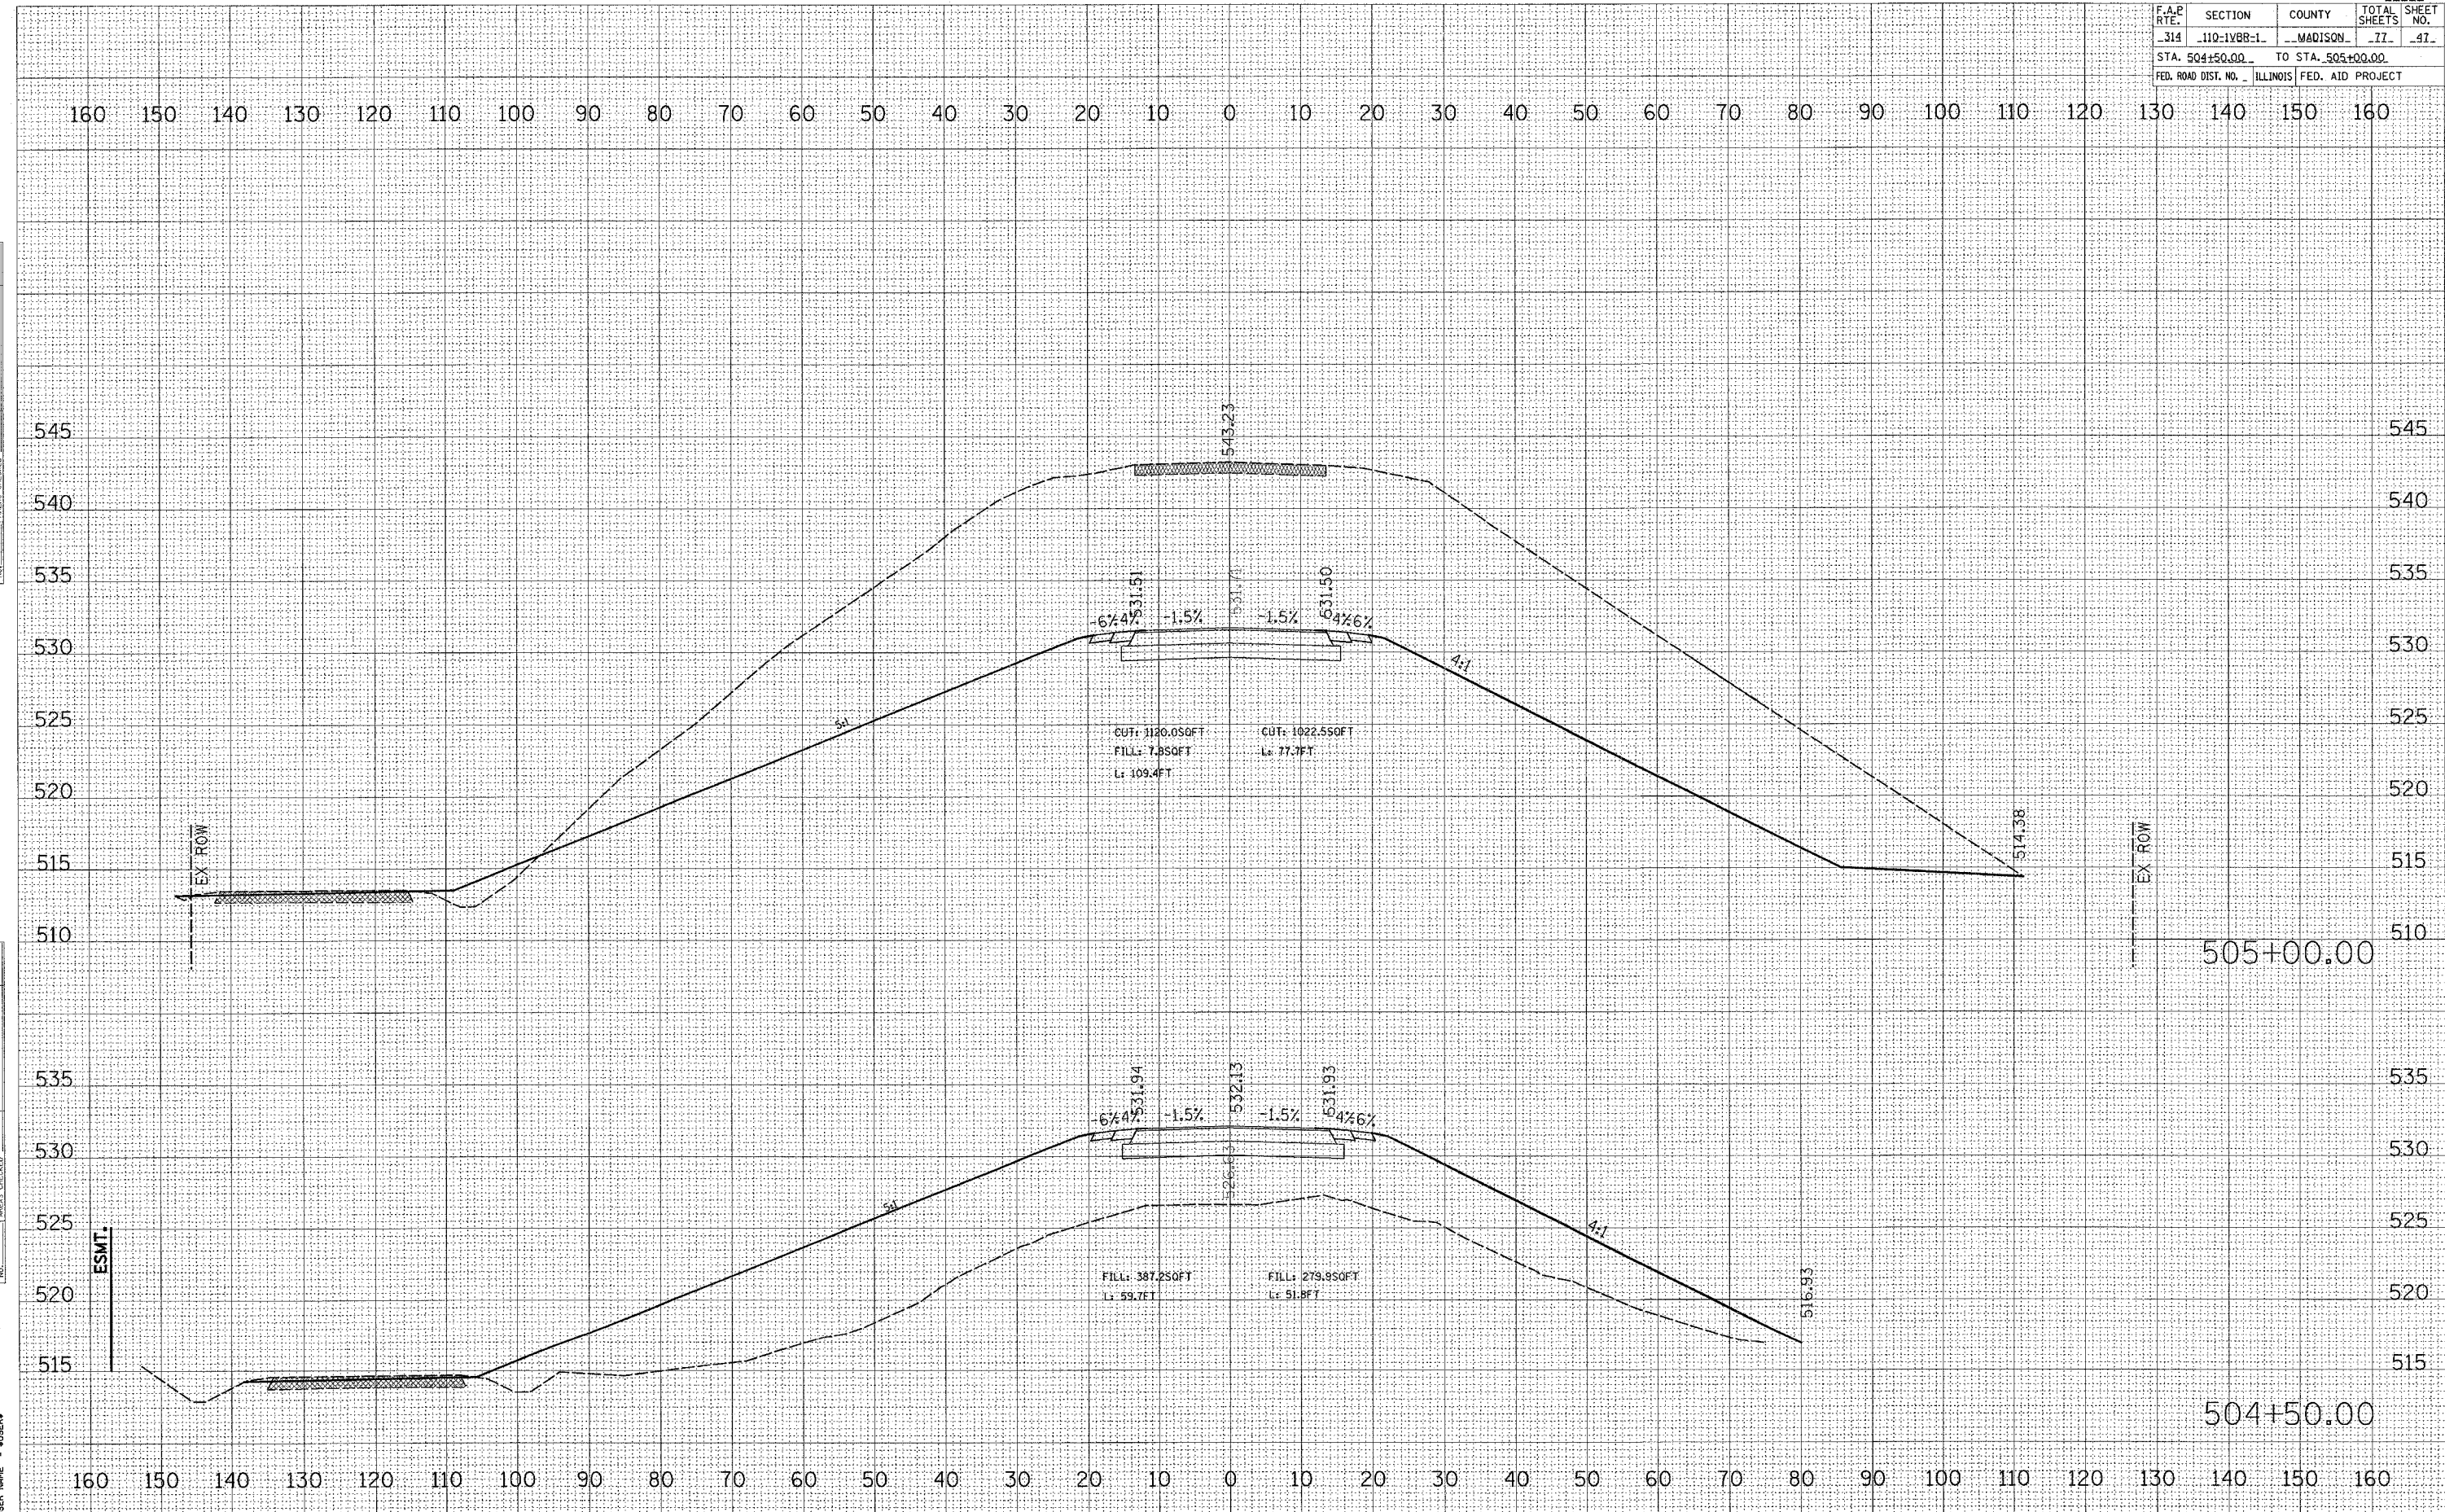

MAINLINE