


CONTRACT NO. 76549			
F.A.P. RTE.	SECTION	COUNTY	TOTAL SHEET NO.
314	110-1VBB-1	MADISON	77-48
STA. 505+50.00		TO STA. 506+00.00	
FED. ROAD DIST. NO.		ILLINOIS FED. AID PROJECT	

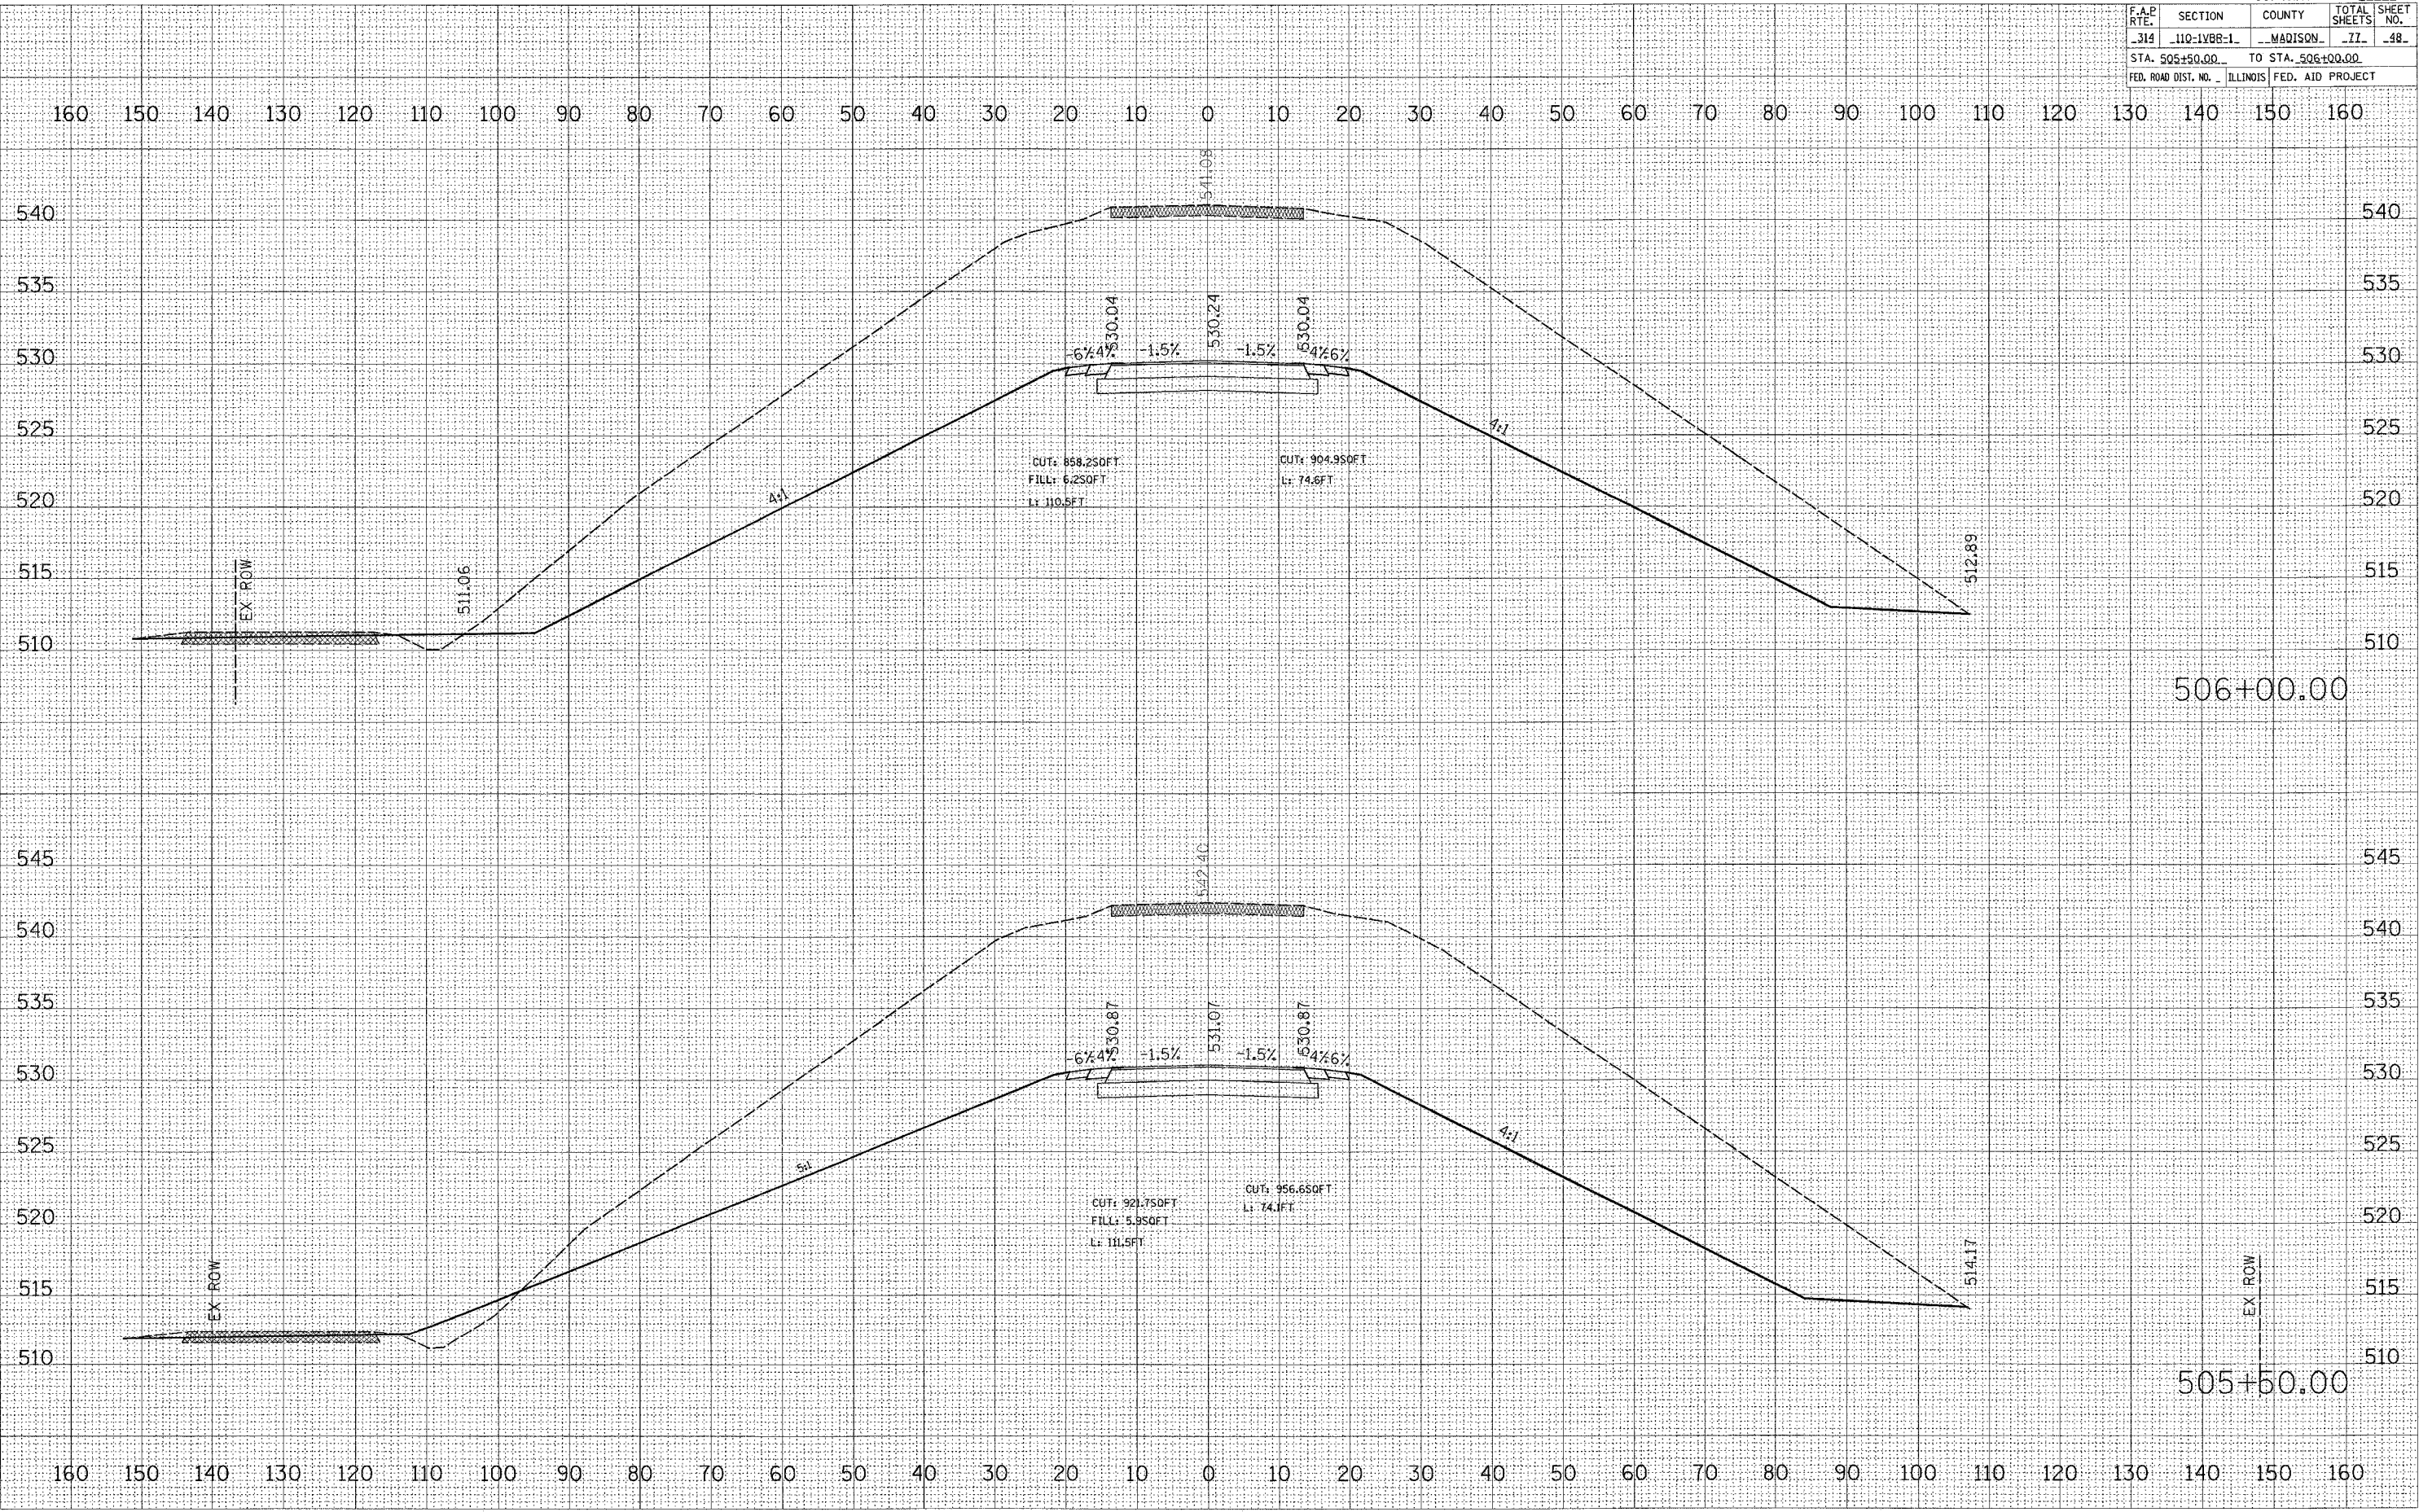

MAINLINE