

F.A.P. RTE.	SECTION	COUNTY	TOTAL SHEETS	SHEET NO.
314	110-1VBR-1	MADISON	77	69

STA. TO STA.
FED. ROAD DIST. NO. ILLINOIS FED. AID PROJECT


BY: _____ DATE: _____

FINAL SURVEY	SURVEYED
NOTE BOOK NO.	PLOTTED
	TEMPLATE
	AREAS CHECKED

BY: _____ DATE: _____

ORIGINAL SURVEY	SURV.
NOTE BOOK NO.	PLOTTED
	TEMPLATE
	AREAS CHECKED

PLOT DATE = DATE*
 PLOT SCALE = ASCALE*
 USER NAME = USER*

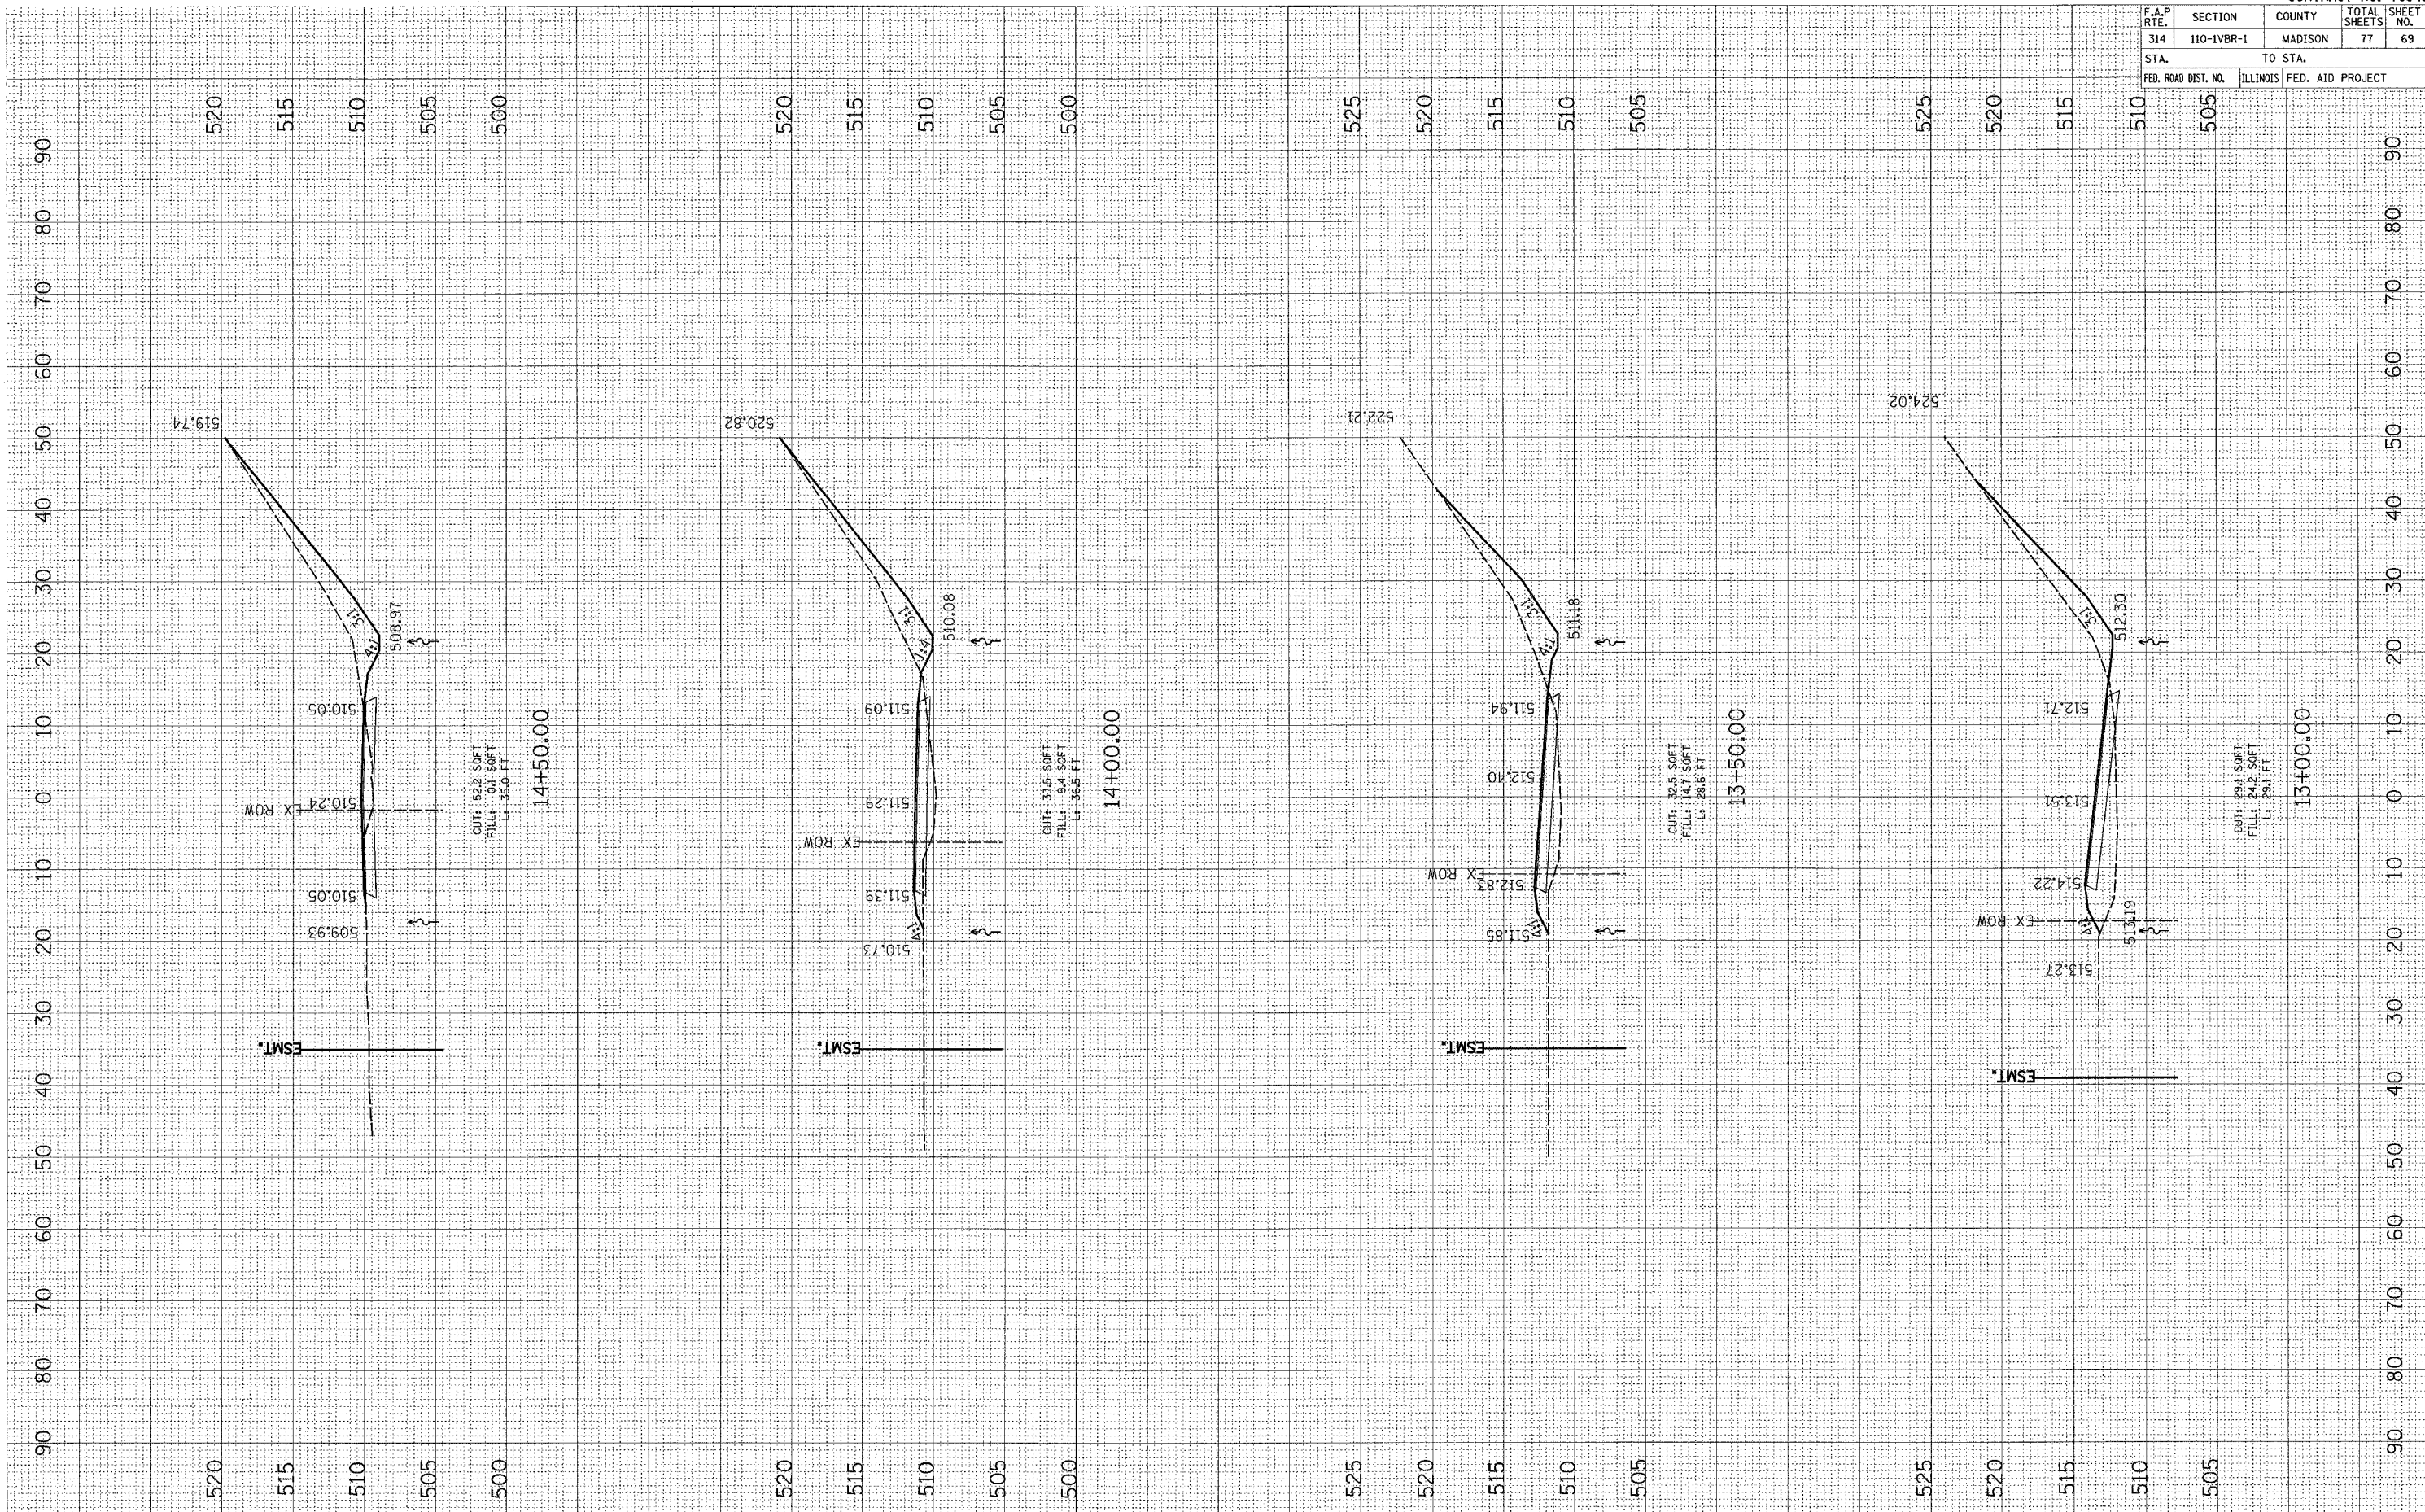

RUNAROUND XSECTIONS