


F.A.P. RTE.	SECTION	COUNTY	TOTAL SHEETS	SHEET NO.
314	110-1VBR-1	MADISON	77	73
STA.		TO STA.		
FED. ROAD DIST. NO.	ILLINOIS FED. AID PROJECT			

FINAL SURVEY BY DATE  
 SURVEYED BY  
 PLOTTED DATE  
 NOTE BOOK NO.  
 AREAS CHECKED

ORIGINAL SURVEY BY DATE  
 SURVEYED BY  
 PLOTTED DATE  
 NOTE BOOK NO.  
 AREAS CHECKED

PLOT DATE = DATE  
 FILE NAME = FILEL  
 PLOT SCALE = SCALE  
 USER NAME = USER

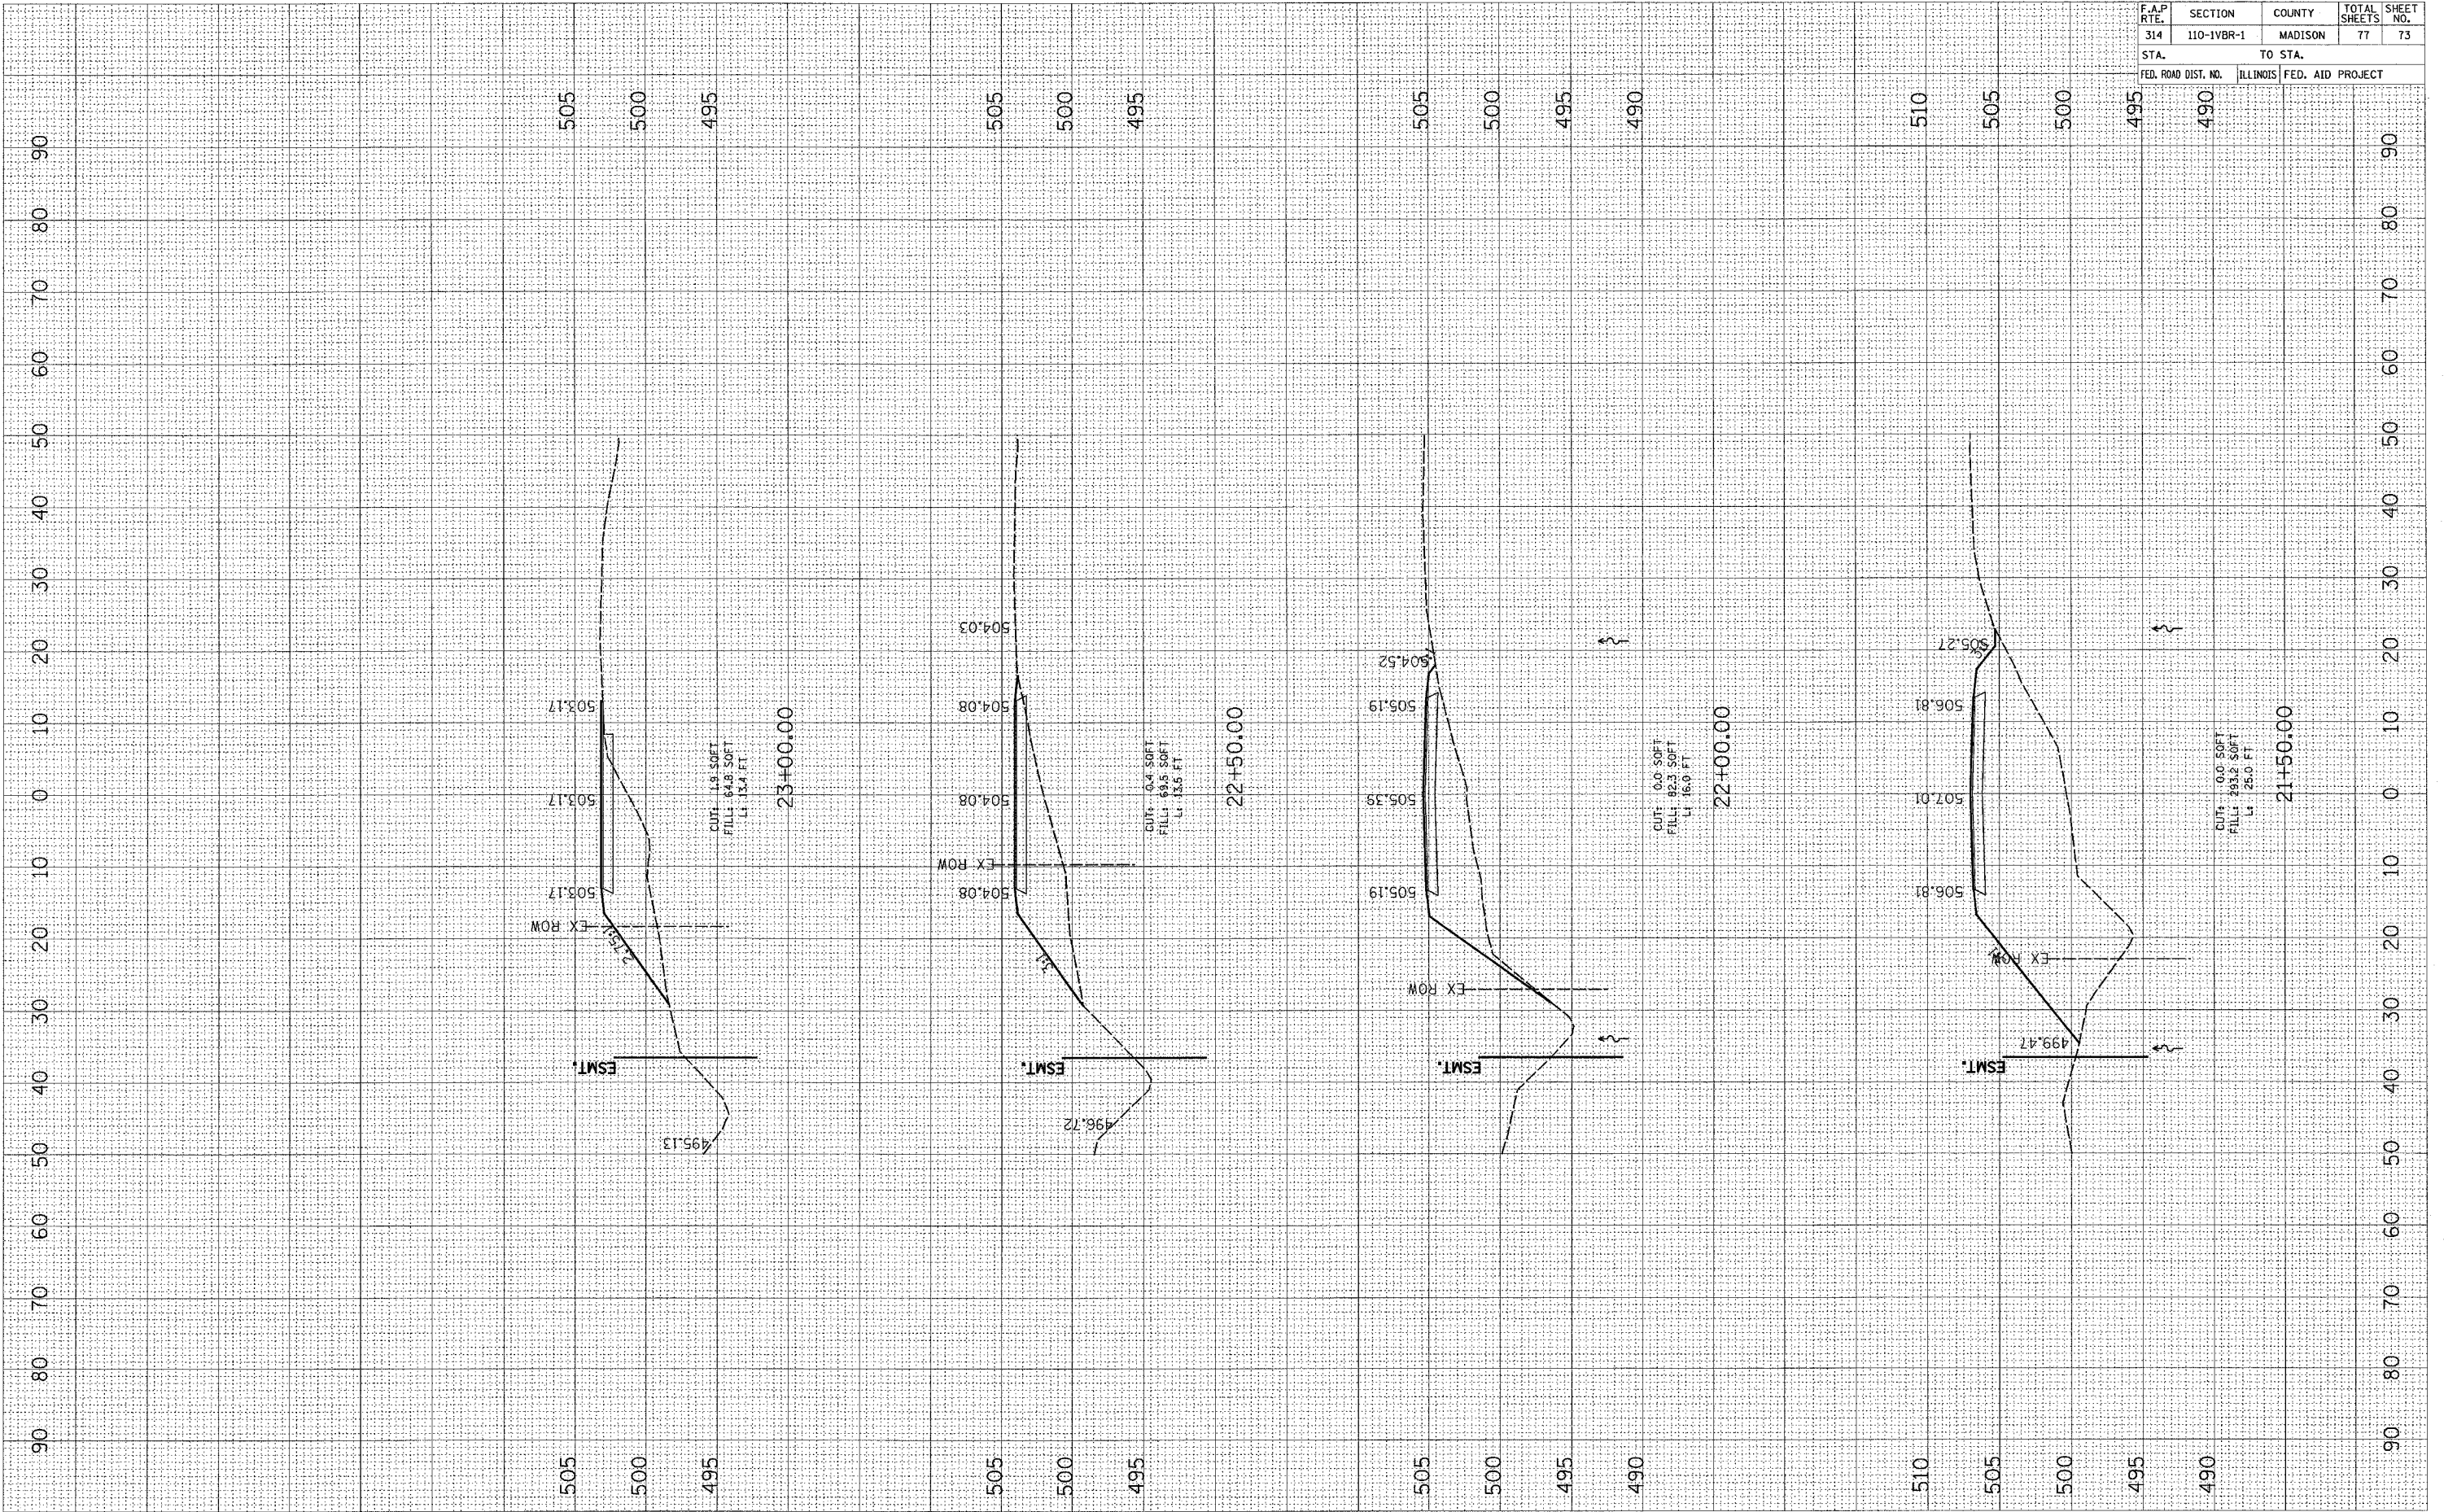

**RUNAROUND XSECTIONS**