



F.A.P. RTE.	SECTION	COUNTY	TOTAL SHEETS	SHEET NO.
303	03-00520-00-WR	WINNEBAGO	254	18
STA.		TO STA.		
FED. ROAD DIST. NO.	ILLINOIS	FED. AID PROJECT		

TYPICAL SECTIONS

FOREST VIEW DRIVE
STA. 504+79.69 to 507+26.39

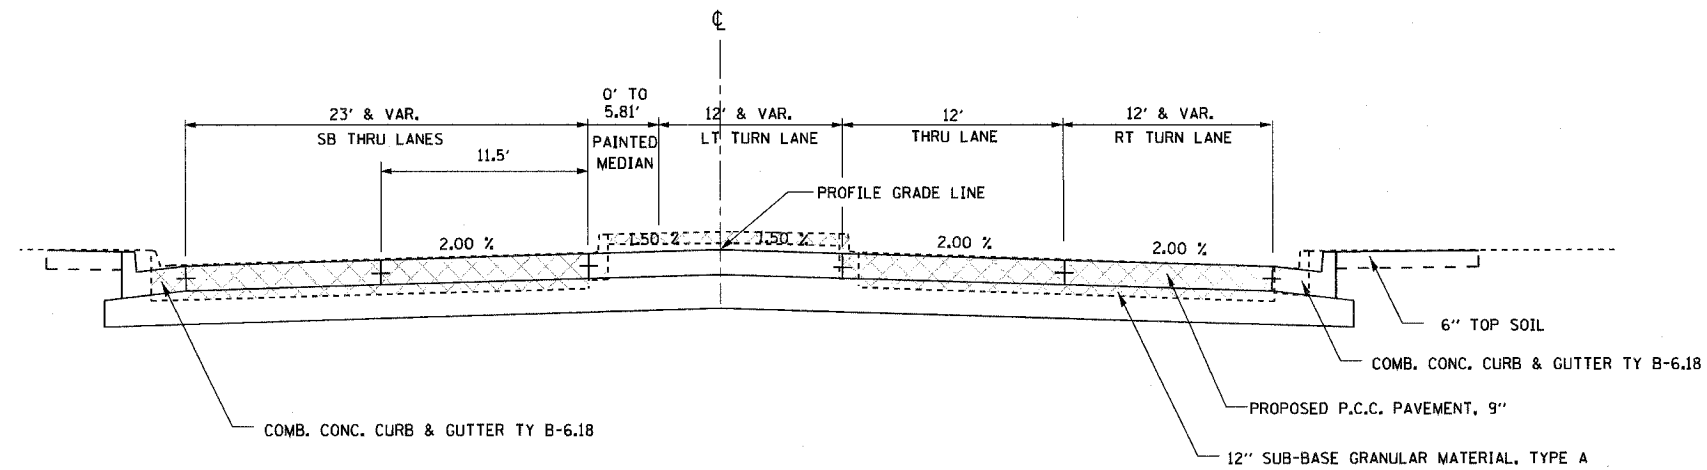

WENTWORTH AVENUE
STA. 400+76.11 to 401+25.72

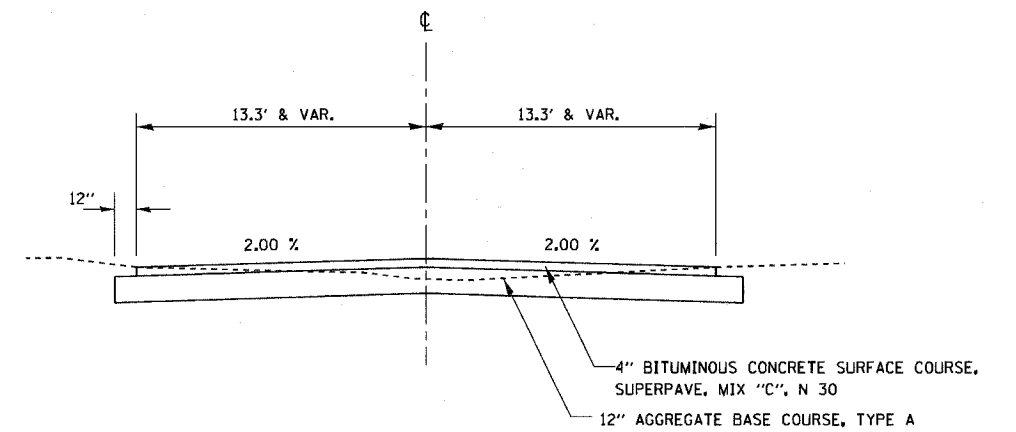

FOREST VIEW DRIVE
STA. 507+26.39 to 509+49.22

