


F.A. RTE.	SECTION	COUNTY	TOTAL SHEETS	SHEET NO.
303	03-00520-00-WR	WINNEBAGO	254	56
STA. 200+00 TO STA. 206+00				
FED. ROAD DIST. NO.	ILLINOIS	FED. AID PROJECT		


DATE	BY

REVISIONS  
 PLAN  
 CHECKED  
 ALIGNED  
 PLOTTED  
 NOTE BOOK  
 FILE NAME  
 NO.

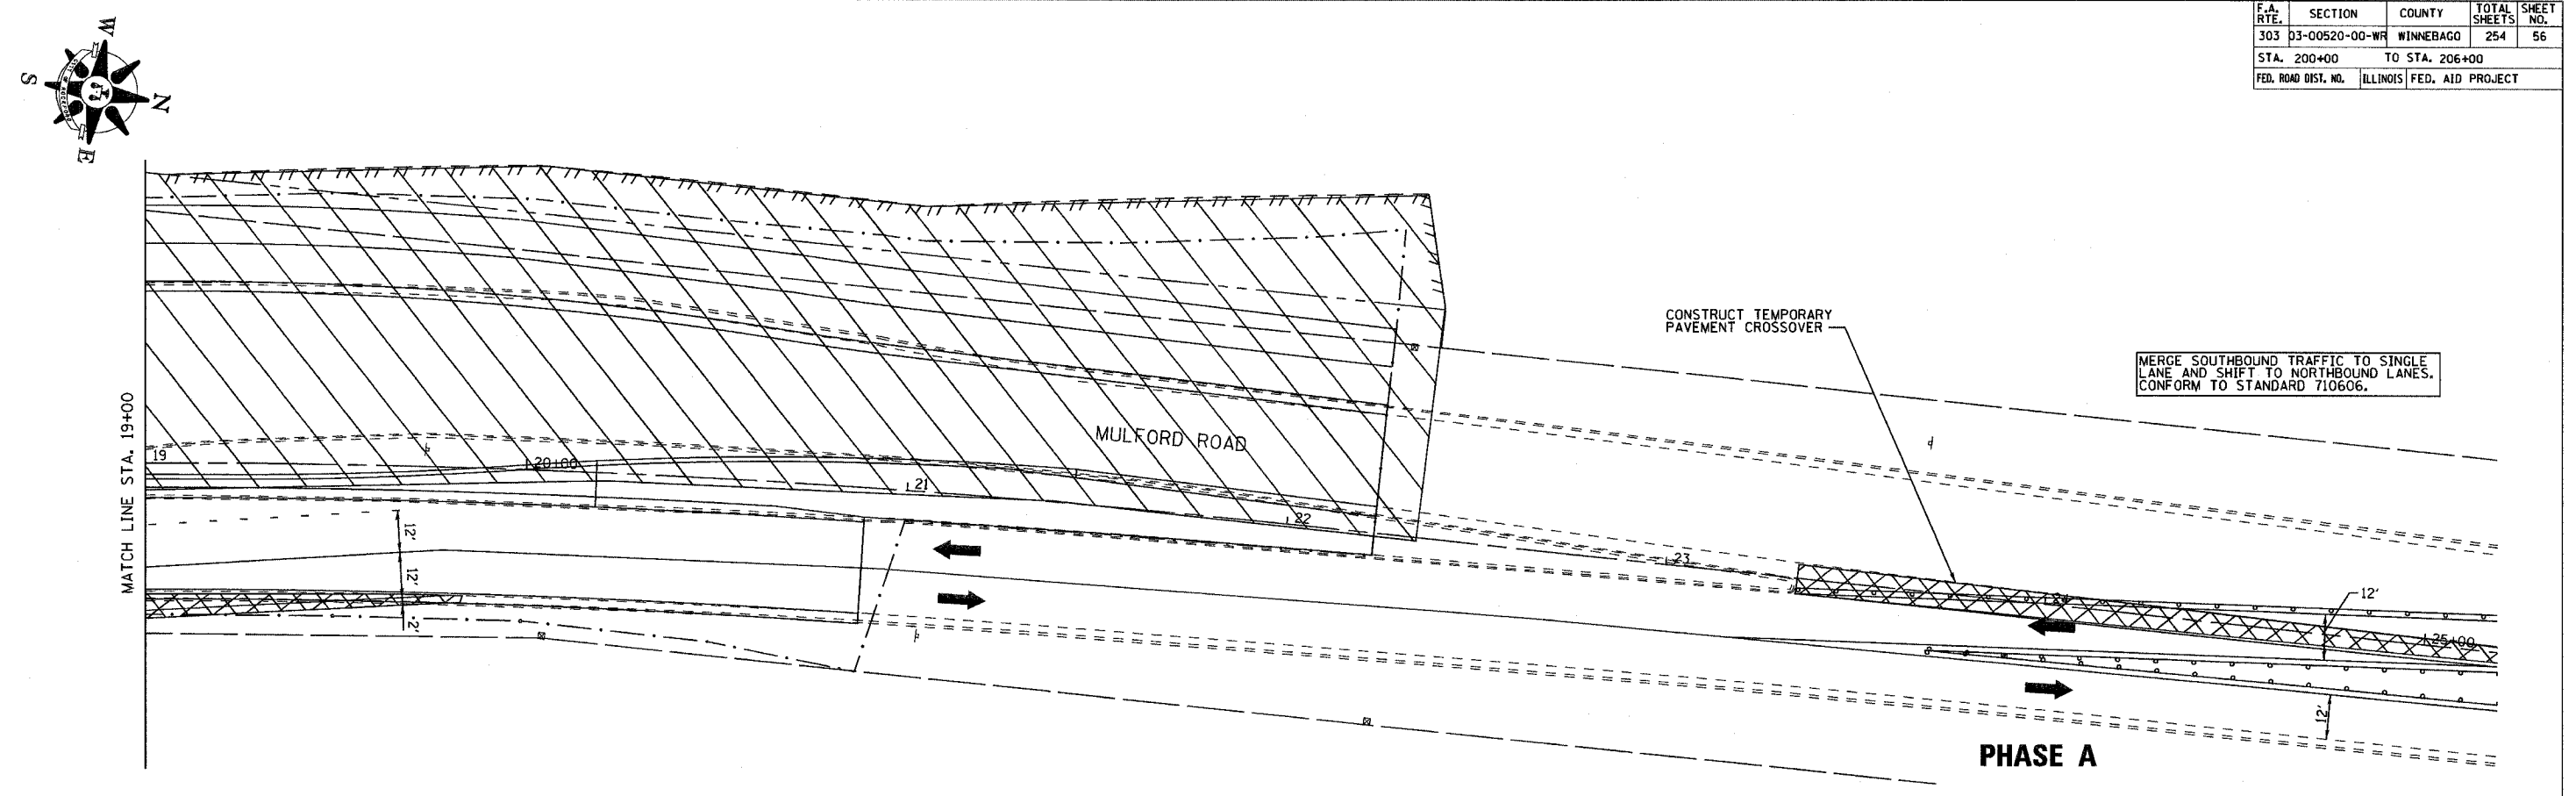

DATE	BY

REVISIONS  
 PROFILE  
 GRADES  
 CHECKED  
 STRUCTURE  
 NOTATIONS  
 CHECKED  
 NOTE BOOK  
 FILE NAME  
 NO.

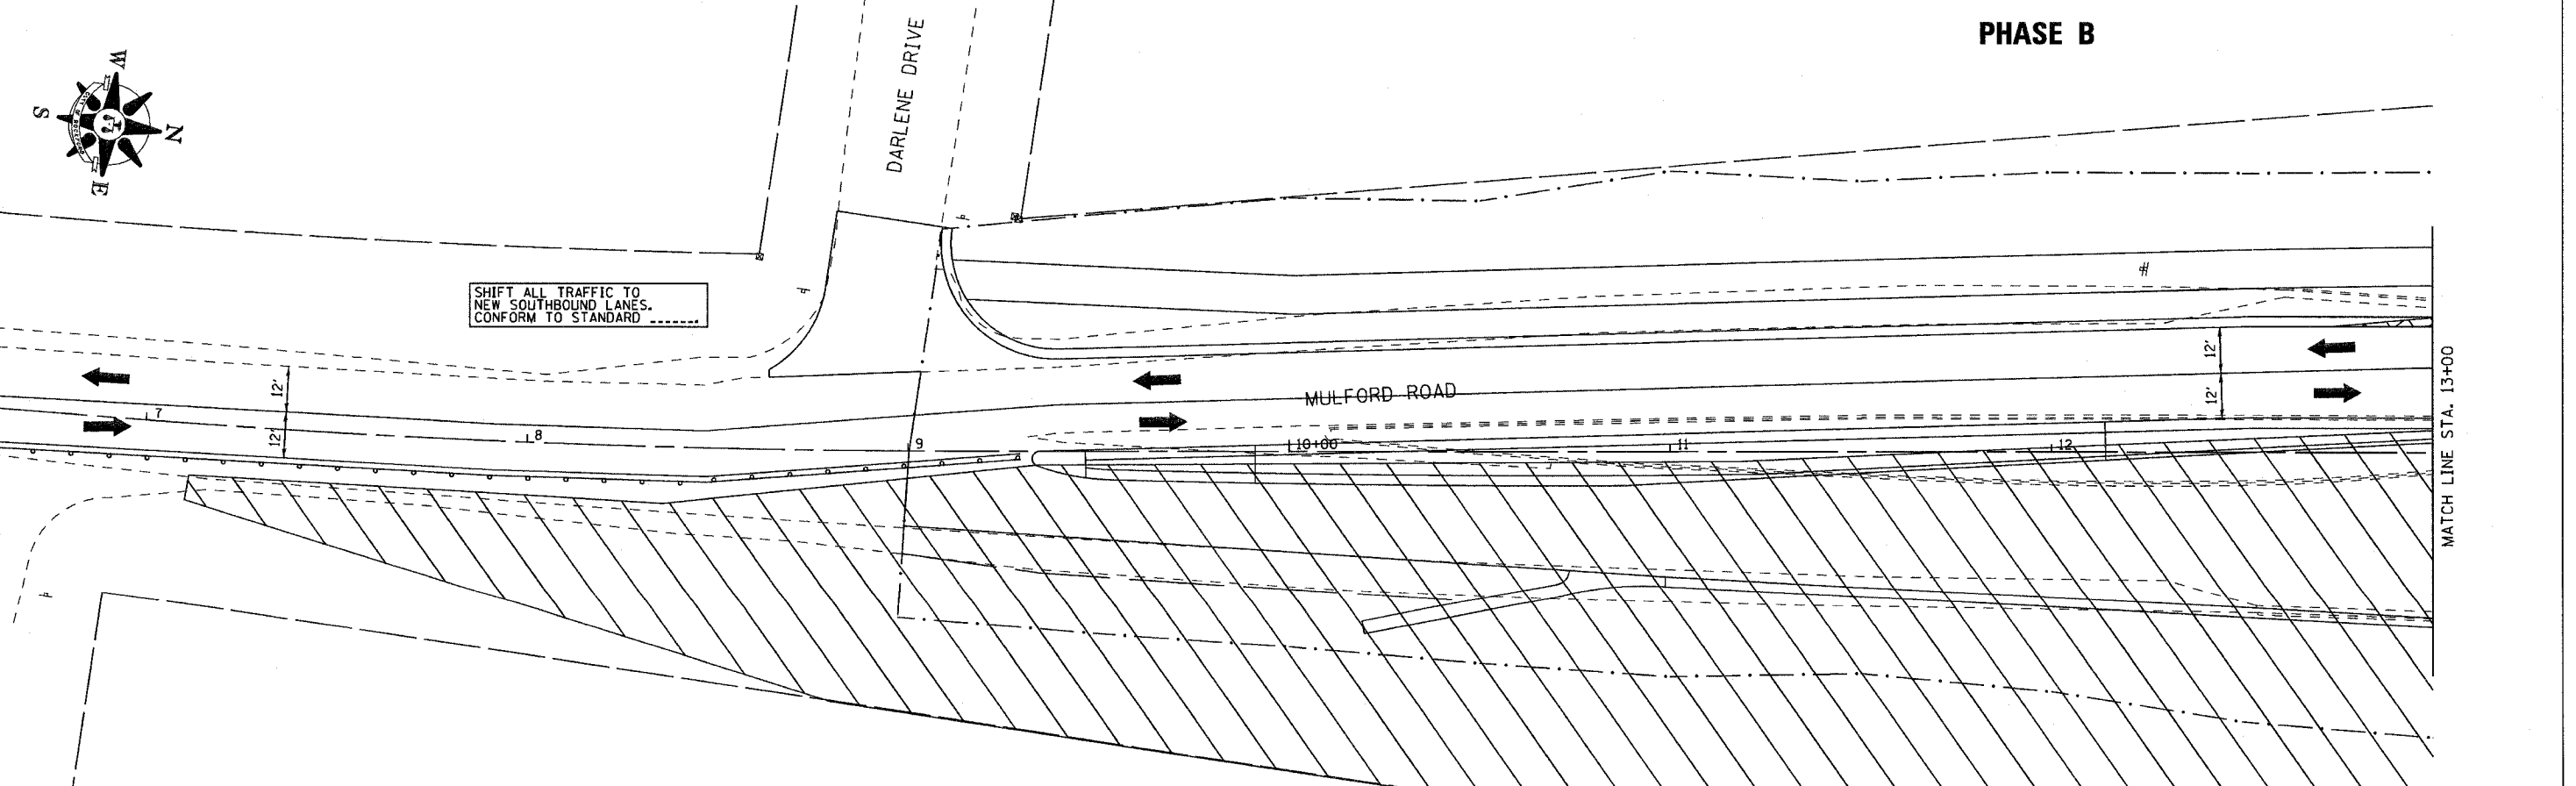

**STAGE 1 - STAGING PLAN MULFORD ROAD**