
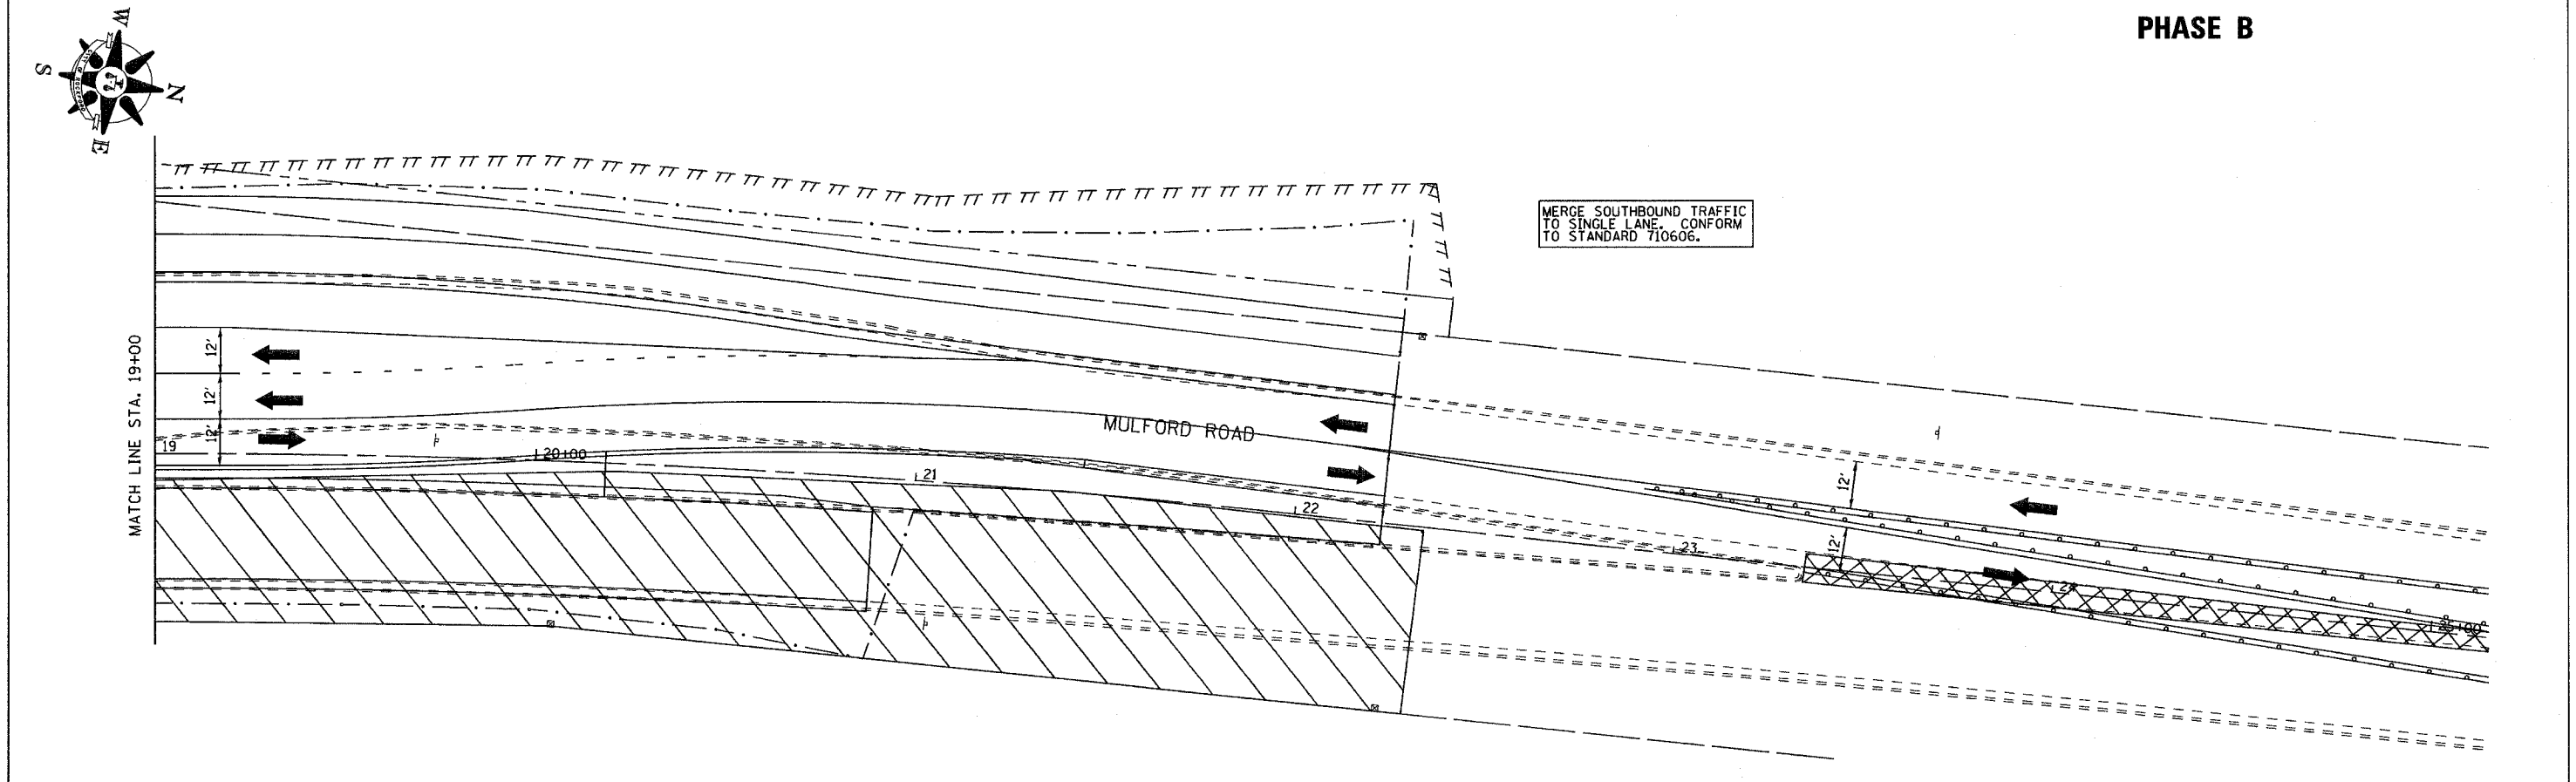


F.A. RTE.	SECTION	COUNTY	TOTAL SHEETS	SHEET NO.
303	D3-00520-00-WR	WINNEBAGO	254	57
STA. 200+00		TO STA. 206+00		
FED. ROAD DIST. NO.		ILLINOIS FED. AID PROJECT		

PLAN	SERVICES	DATE
	BY	
	CHECKED	
	DATE	
	NO. OF WAY CHECKED	
	FILE NAME	

PROFILE	SERVICES	DATE
	BY	
	CHECKED	
	DATE	
	NO. OF WAY CHECKED	
	FILE NAME	

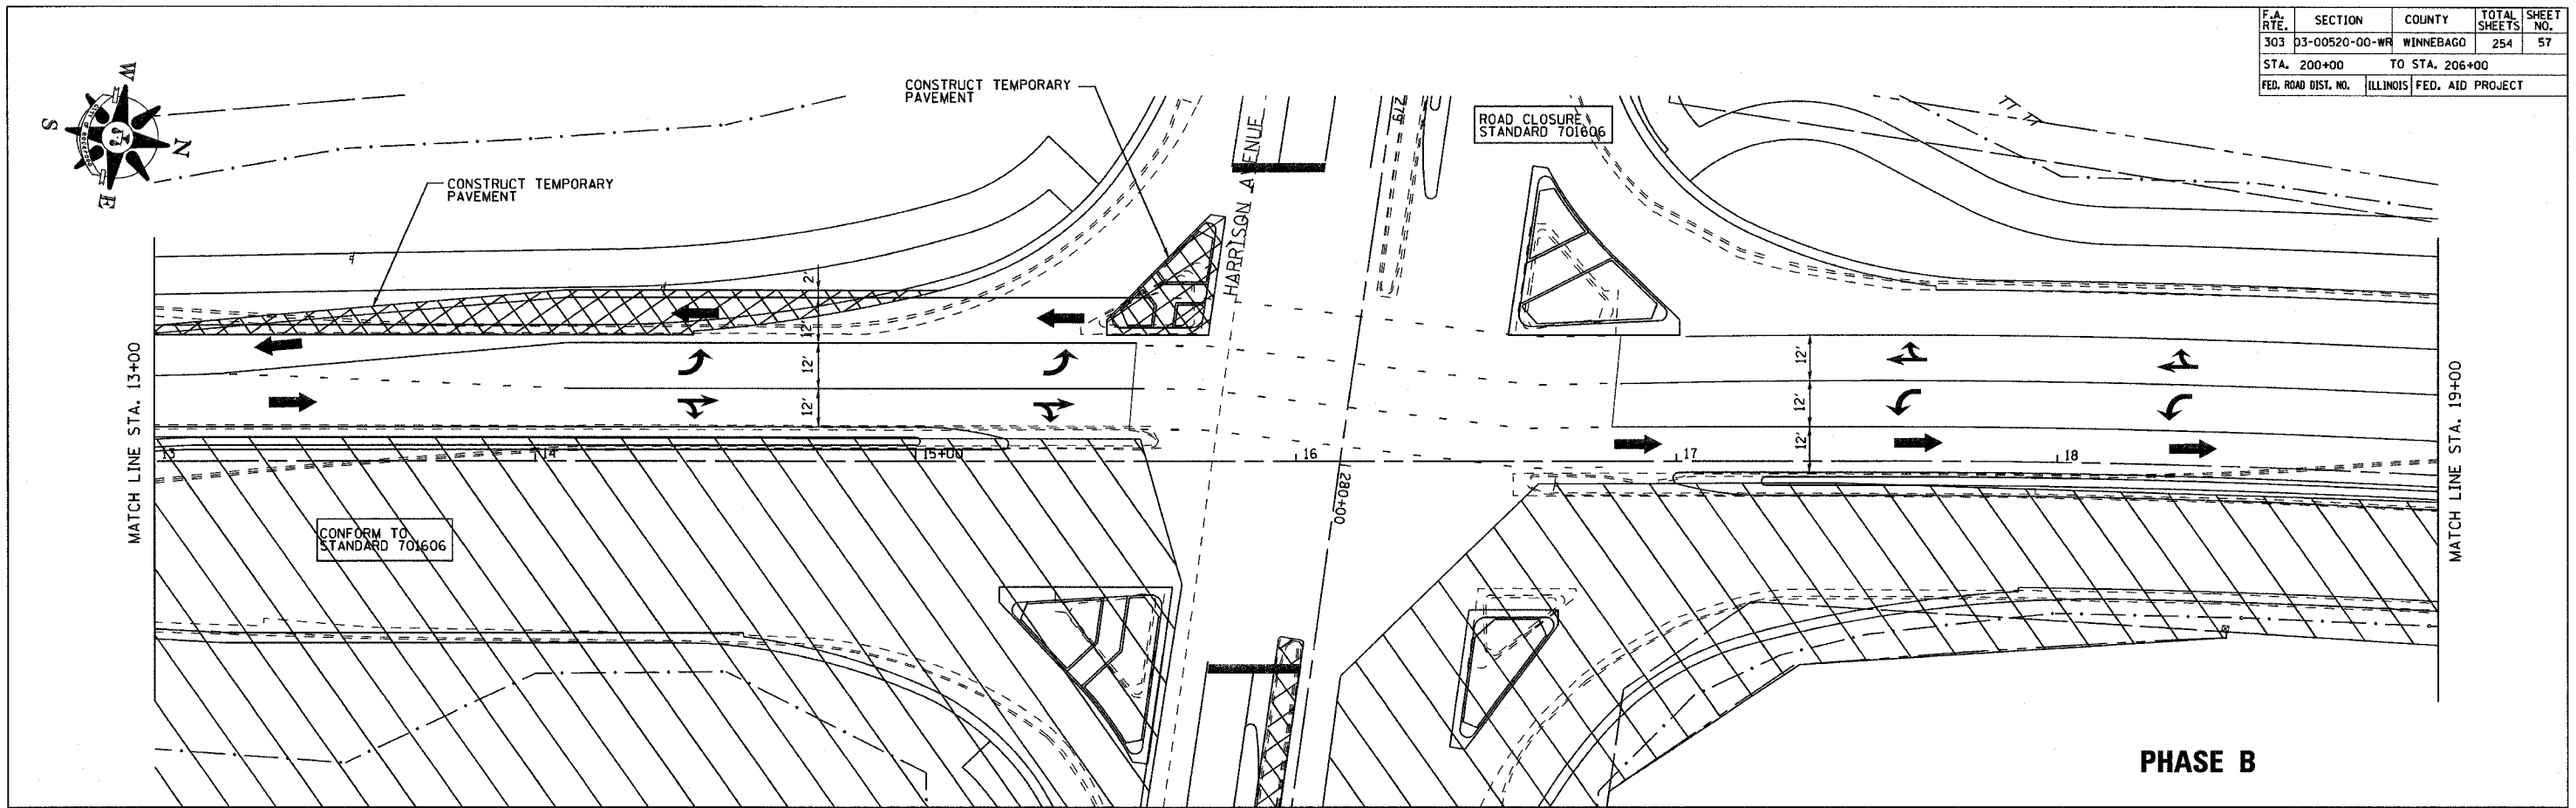

STAGE 1 - STAGING PLAN MULFORD ROAD