



F.A. RTE.	SECTION	COUNTY	TOTAL SHEETS	SHEET NO.
303	03-00520-00-WR	WINNEBAGO	254	66
STA. 200+00 TO STA. 206+00				
FED. ROAD DIST. NO.		ILLINOIS	FED. AID PROJECT	

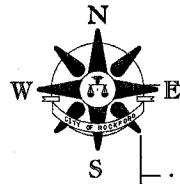

PLAN	DATE	BY
DESIGNED		
PLOTTED		
ALIGNMENT CHECKED		
NOTE BOOK		
NO.		

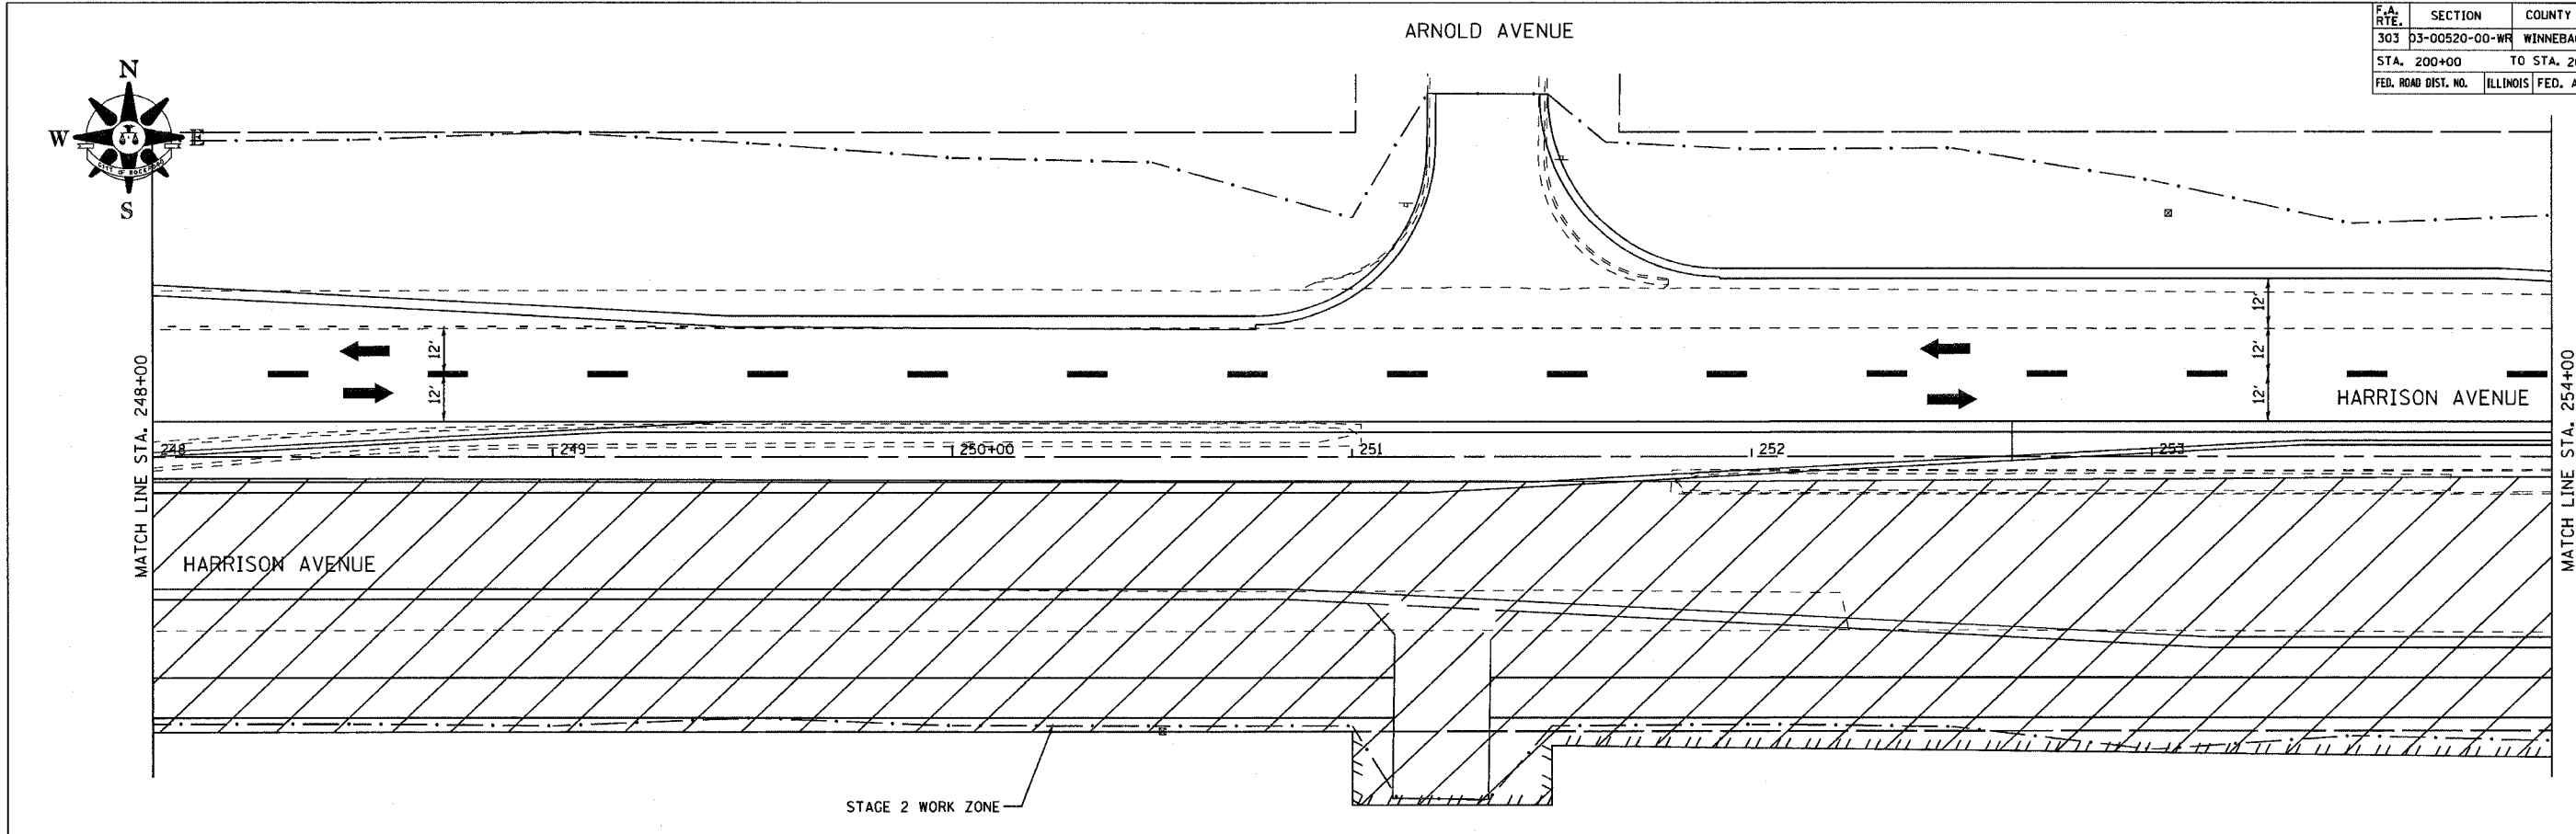

PROFILE	DATE	BY
DESIGNED		
PLOTTED		
GRADES CHECKED		
NOTE BOOK		
NO.		

