


SECTION	COUNTY	TOTAL SHEETS	SHEET NO.
303	WINNEBAGO	254	84

STA. TO STA.
FED. ROAD DIST. NO. ILLINOIS FED. AID PROJECT

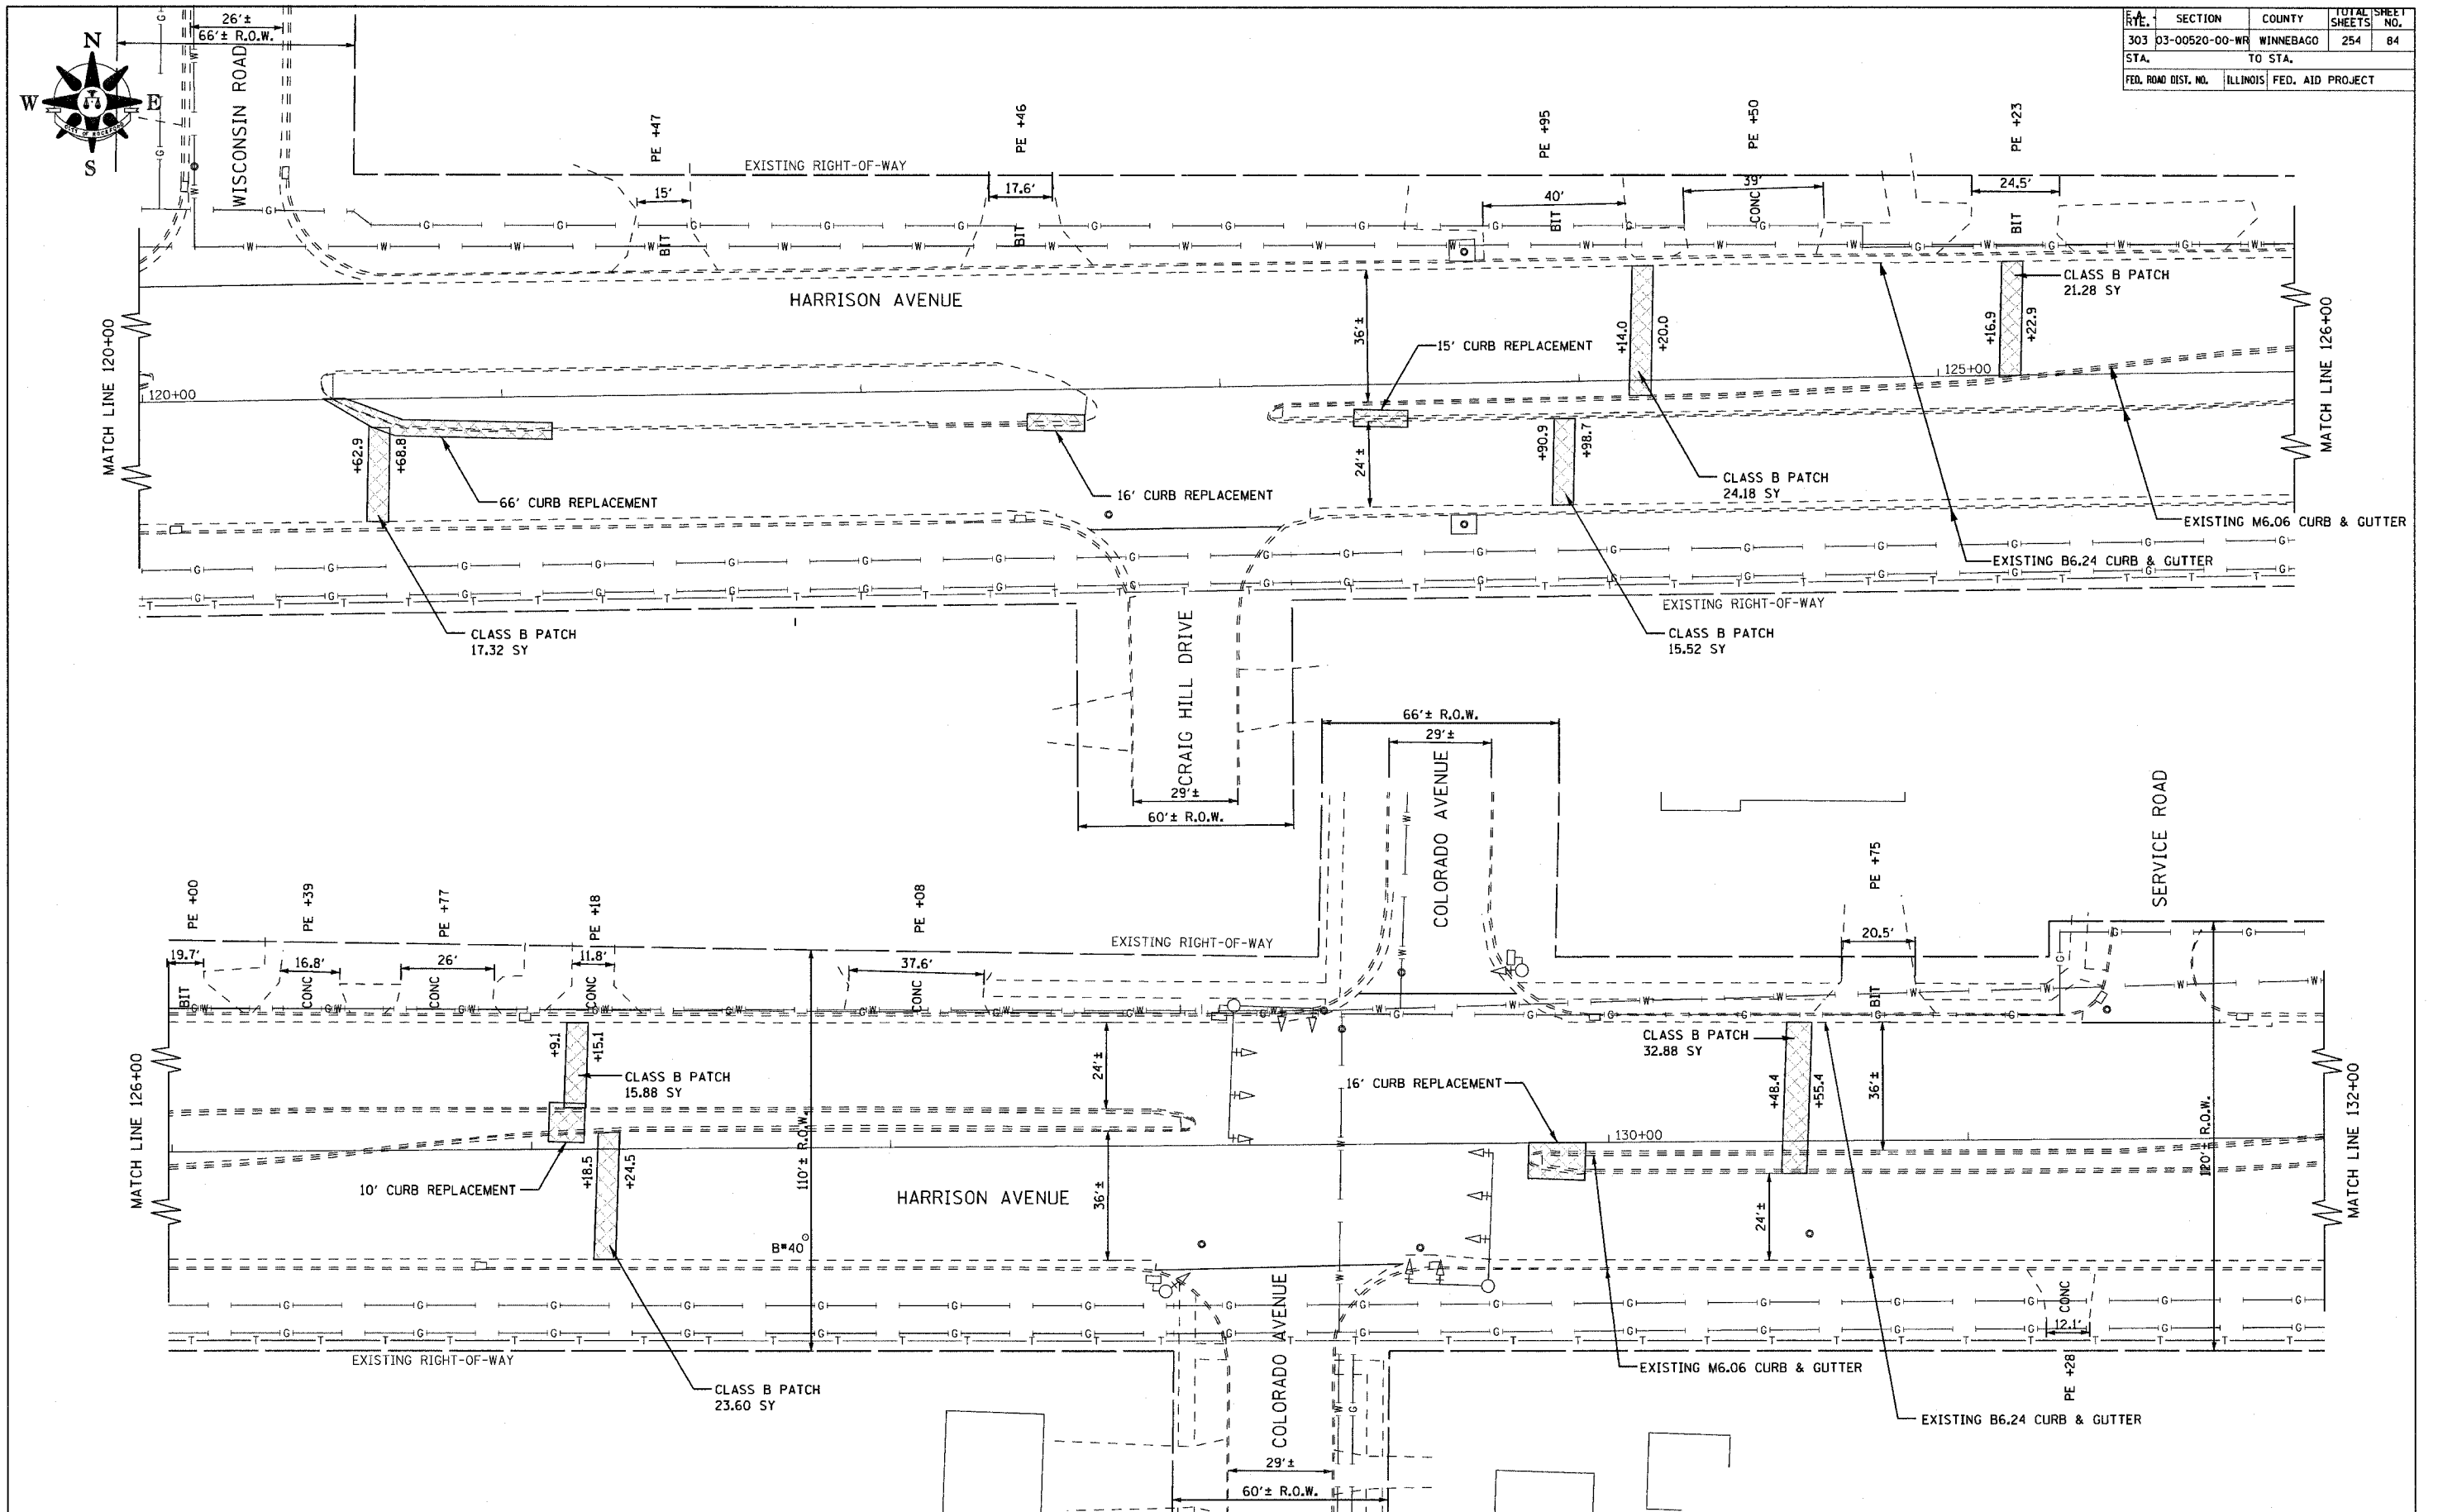

HARRISON AVENUE - STA. 120+00 to 132+00