


F.A. RTE.	SECTION	COUNTY	TOTAL SHEETS	SHEET NO.
303	D3-00520-00-WR	WINNEBAGO	254	89
STA. 212+00 TO STA. 218+00				
FED. ROAD DIST. NO.		ILLINOIS	FED. AID PROJECT	

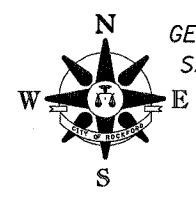

GEORGE A.H. BLOCK  
SALLY ANN BLOCK

DATE: \_\_\_\_\_ BY: \_\_\_\_\_

PLAN

DESIGNED BY: \_\_\_\_\_



CHECKED BY: \_\_\_\_\_

DATE: \_\_\_\_\_

NOTE BOOK NO. \_\_\_\_\_

DATE: \_\_\_\_\_

FILE NO. \_\_\_\_\_

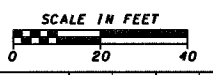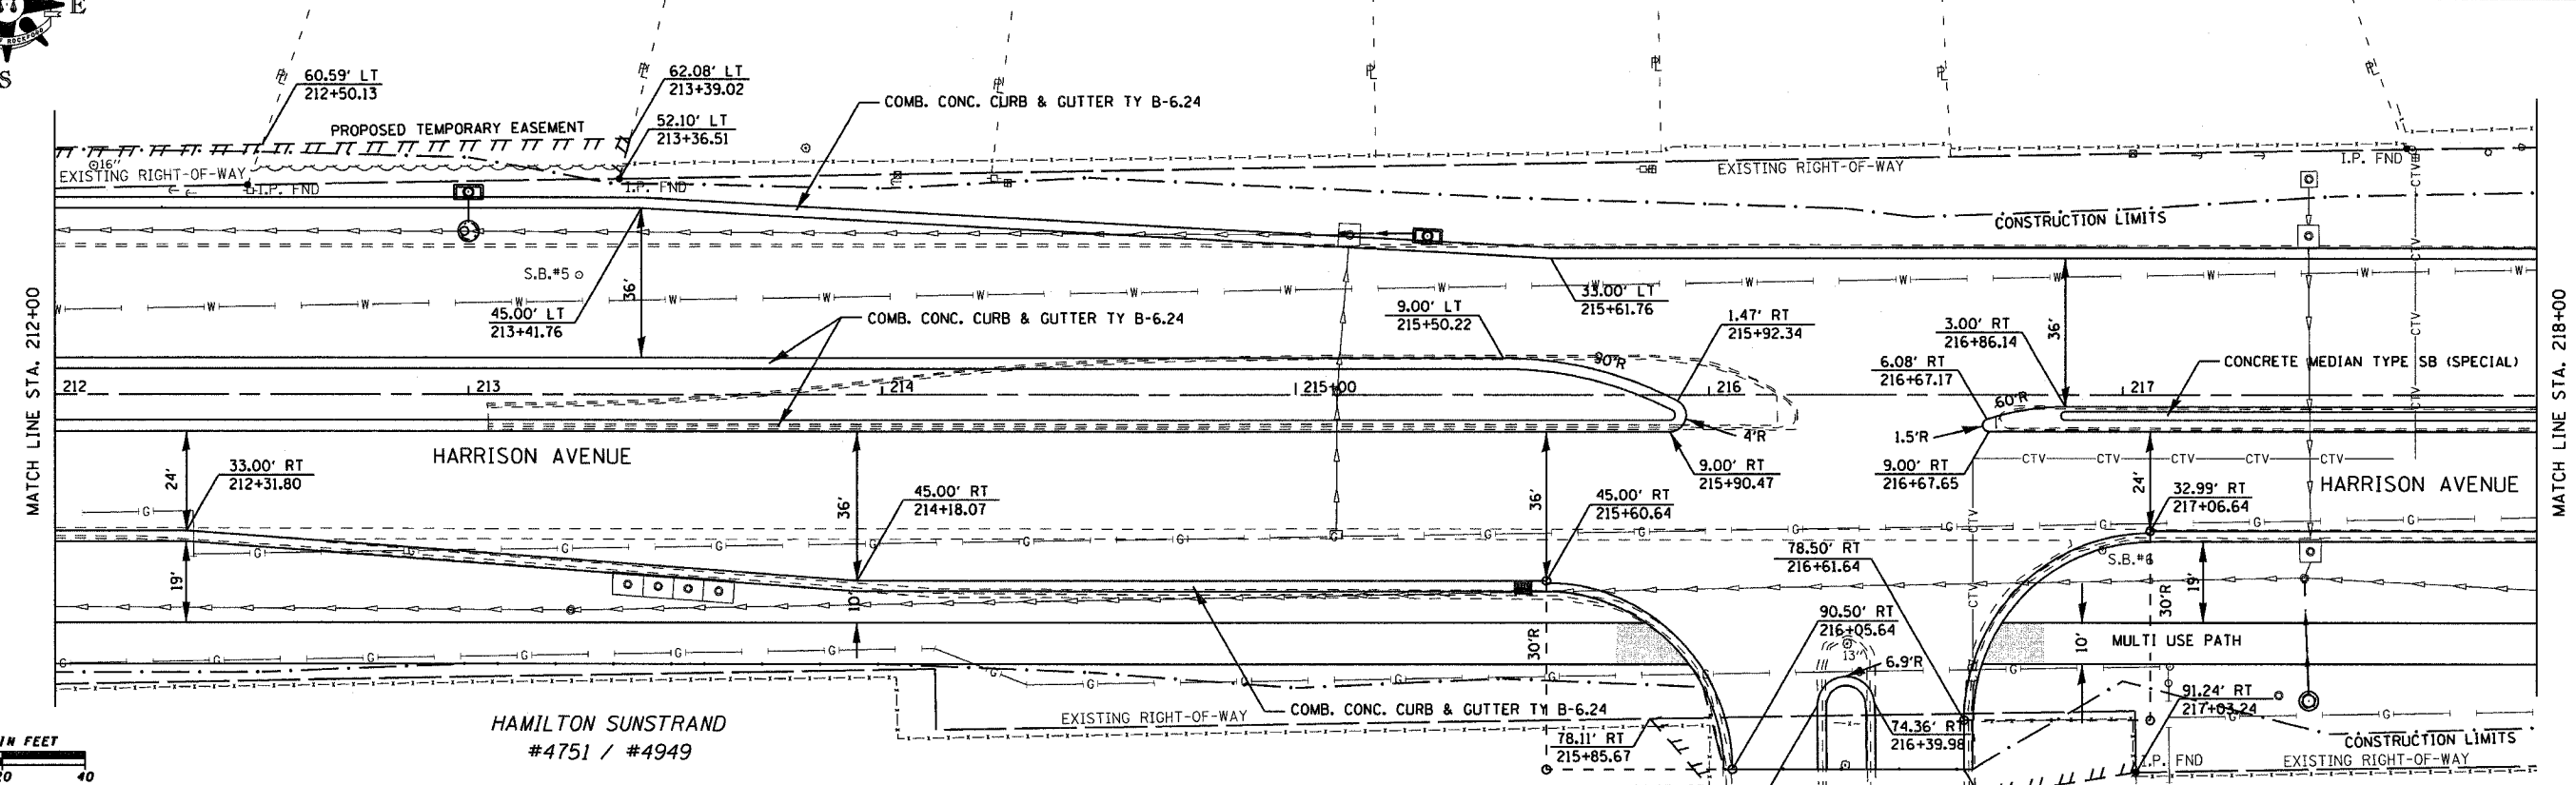

DATE: \_\_\_\_\_ BY: \_\_\_\_\_

PROFILE

DESIGNED BY: \_\_\_\_\_

CHECKED BY: \_\_\_\_\_

DATE: \_\_\_\_\_

NOTE BOOK NO. \_\_\_\_\_

DATE: \_\_\_\_\_

FILE NO. \_\_\_\_\_

