
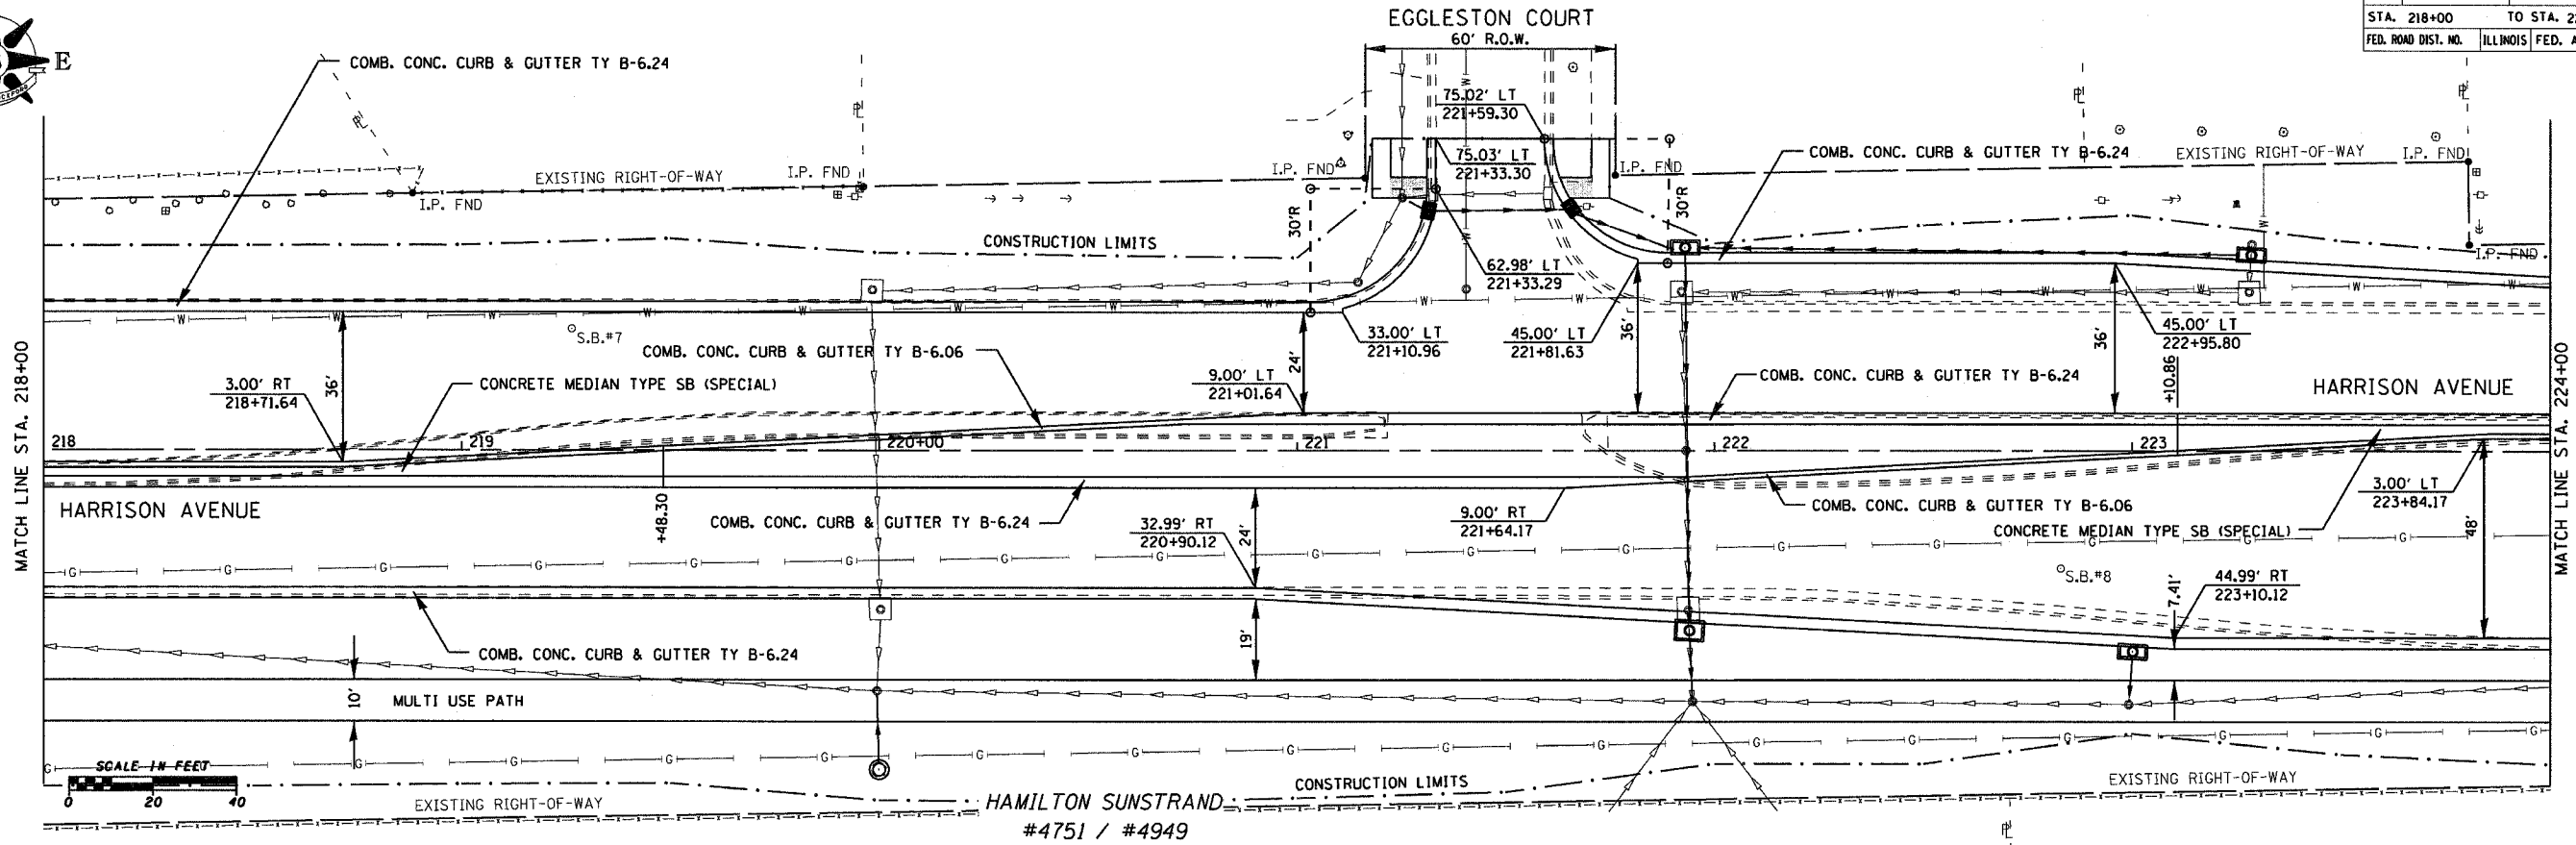



F.A. RTE.	SECTION	COUNTY	TOTAL SHEETS	SHEET NO.
303	03-00520-00-WR	WINNEBAGO	254	90
STA. 218+00 TO STA. 224+00				
ILLINOIS		FED. AID PROJECT		

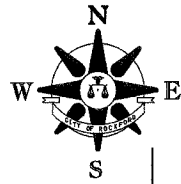

SCALE 1" = 40'

DATE	BY
DESIGNED	
NOTED	
CHECKED	
DATE	

DATE	BY
DESIGNED	
NOTED	
CHECKED	
DATE	

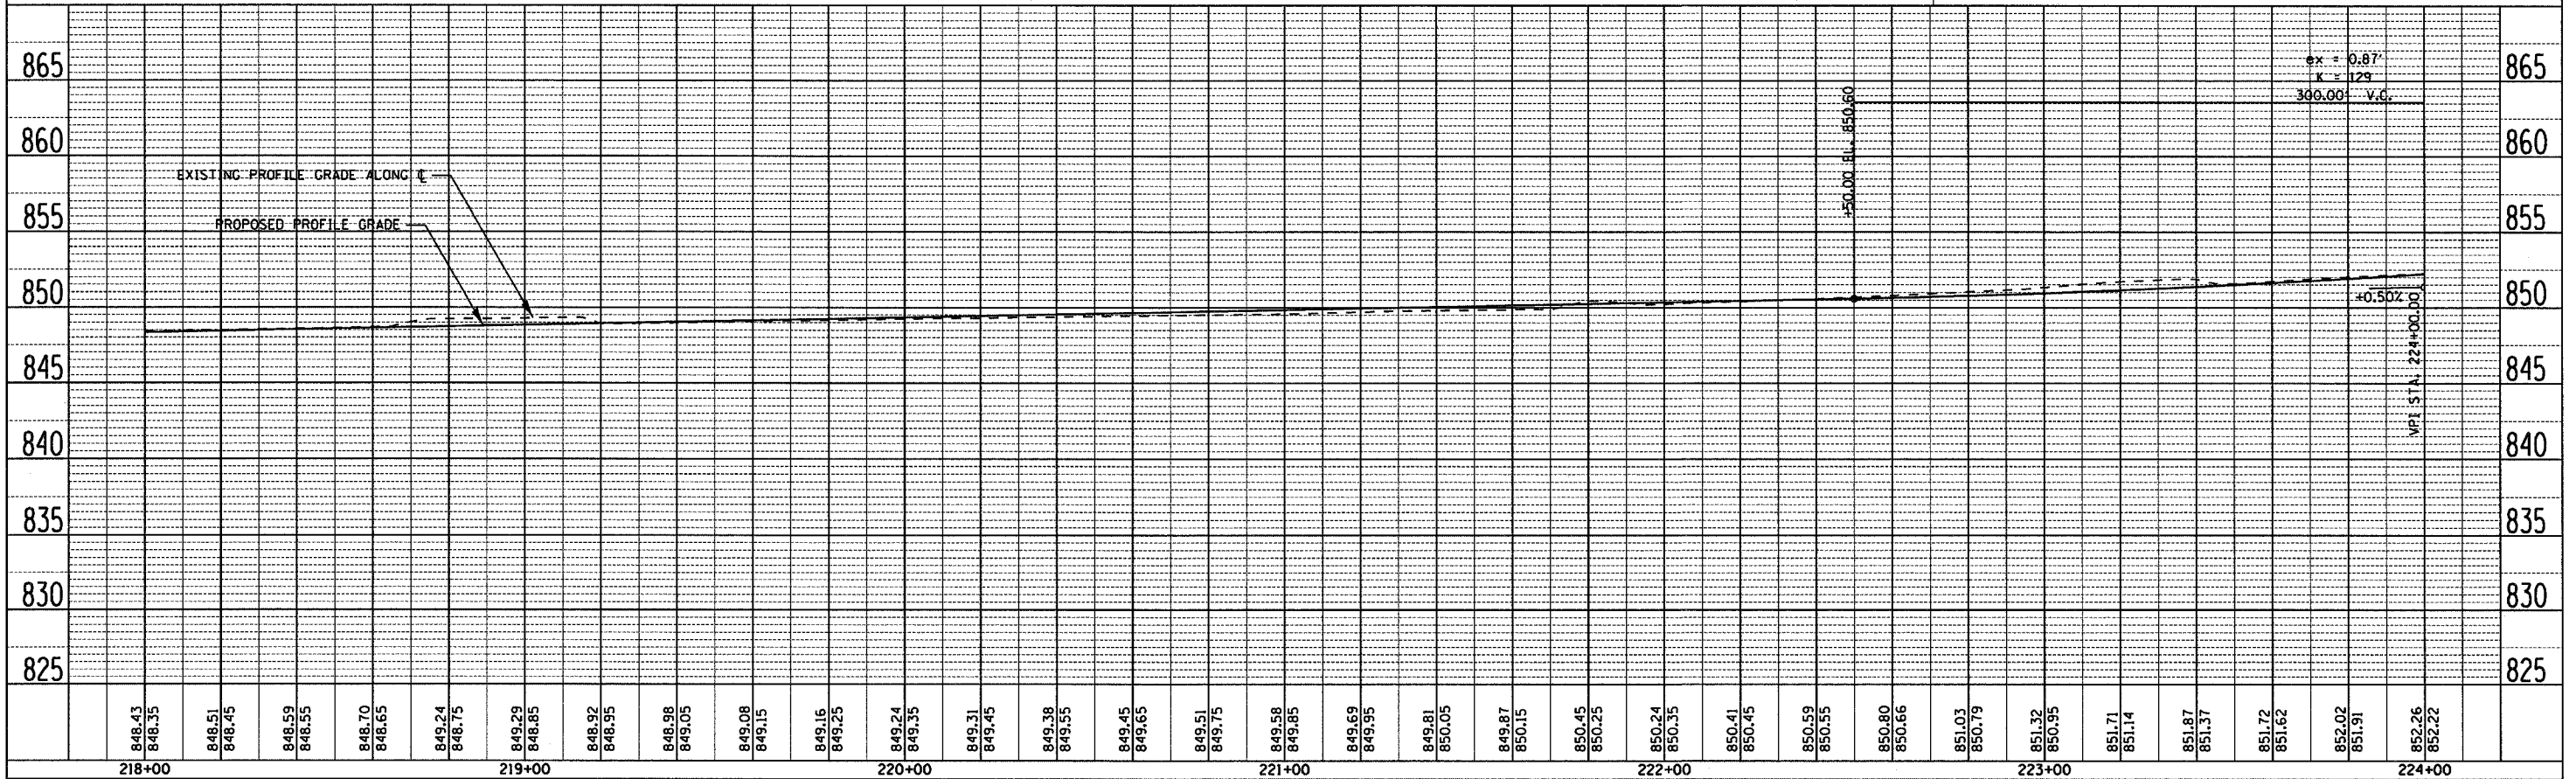

HARRISON AVENUE - STA. 218+00 TO 224+00