
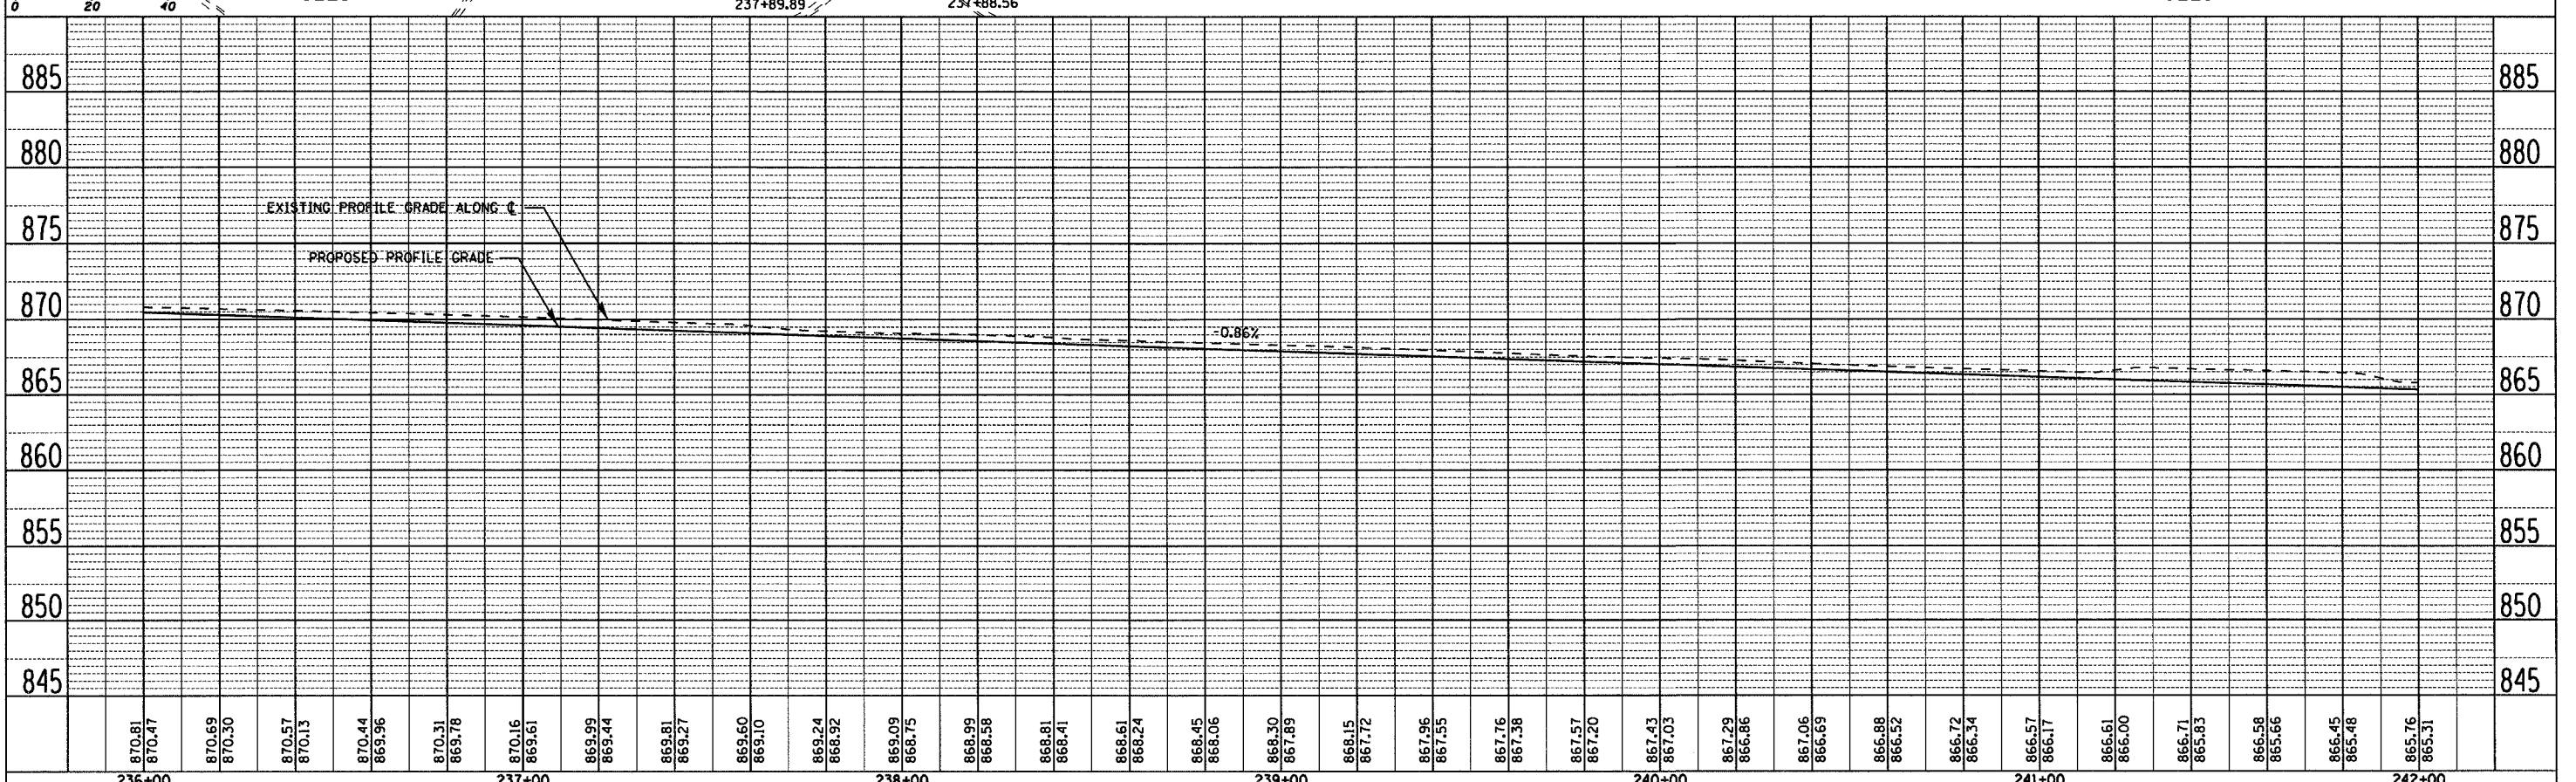


| F.A. RTE.           | SECTION        | COUNTY         | TOTAL SHEETS     | SHEET NO. |
|---------------------|----------------|----------------|------------------|-----------|
| 303                 | 03-00520-00-WR | WINNEBAGO      | 254              | 93        |
| STA. 236+00         |                | TO STA. 242+00 |                  |           |
| FED. ROAD DIST. NO. |                | ILLINOIS       | FED. AID PROJECT |           |

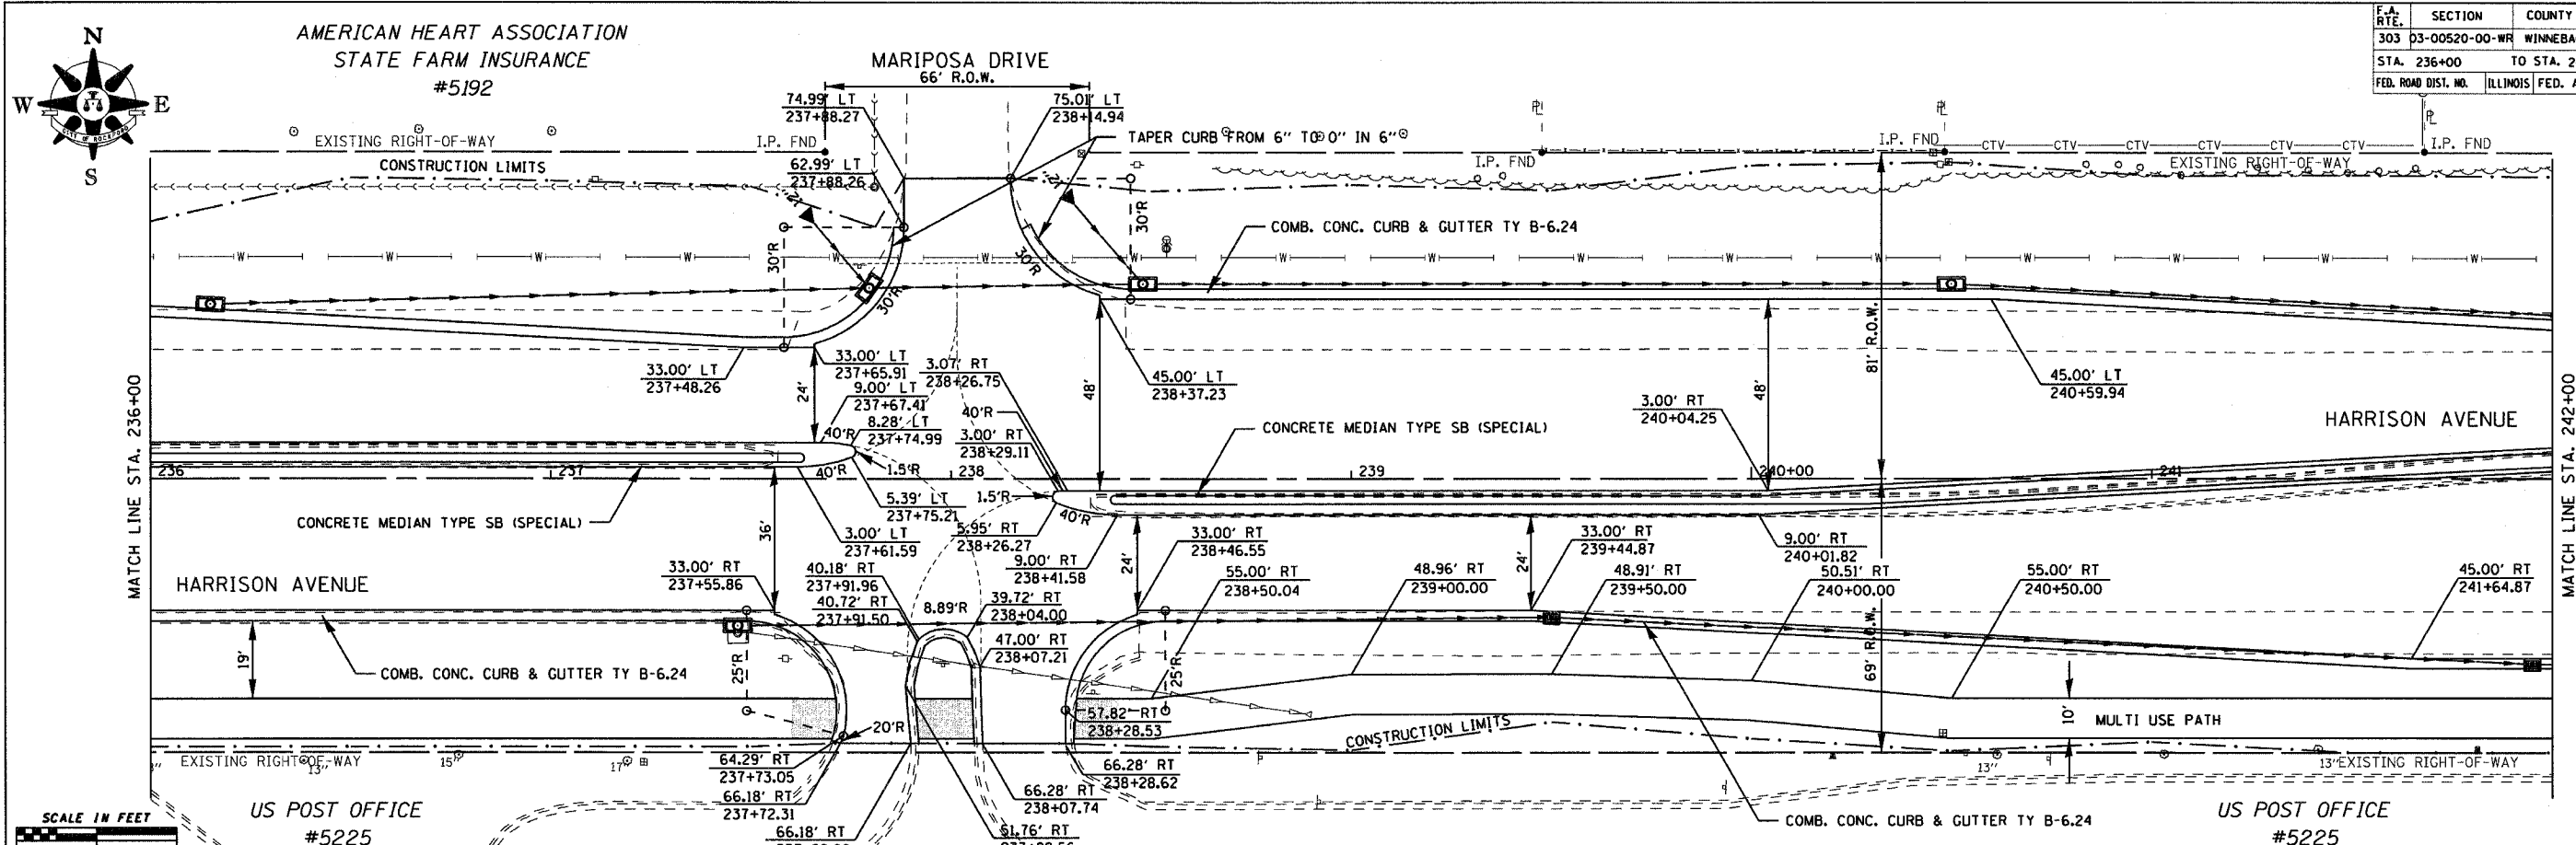

HARRISON AVENUE - STA. 236+00 TO 242+00

PLAN

|      |    |
|------|----|
| DATE | BY |
|      |    |
|      |    |
|      |    |

REVISIONS  
 DATE BY  
 NO. 1  
 NO. 2  
 NO. 3  
 NO. 4

PROFILE

|      |    |
|------|----|
| DATE | BY |
|      |    |
|      |    |
|      |    |

REVISIONS  
 DATE BY  
 NO. 1  
 NO. 2  
 NO. 3  
 NO. 4