




F.A. RTE.	SECTION	COUNTY	TOTAL SHEETS	SHEET NO.
303	03-00520-00-WR	WINNEBAGO	254	103
STA. 400+00 TO STA. 401+96.31				
FED. ROAD DIST. NO.		ILLINOIS	FED. AID PROJECT	

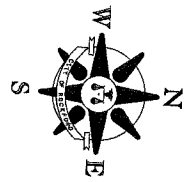


HARRISON AVENUE

CINTAS THE UNIFORM PEOPLE
#5100

PLAN	REVISION	BY	DATE
NO.	NO.		

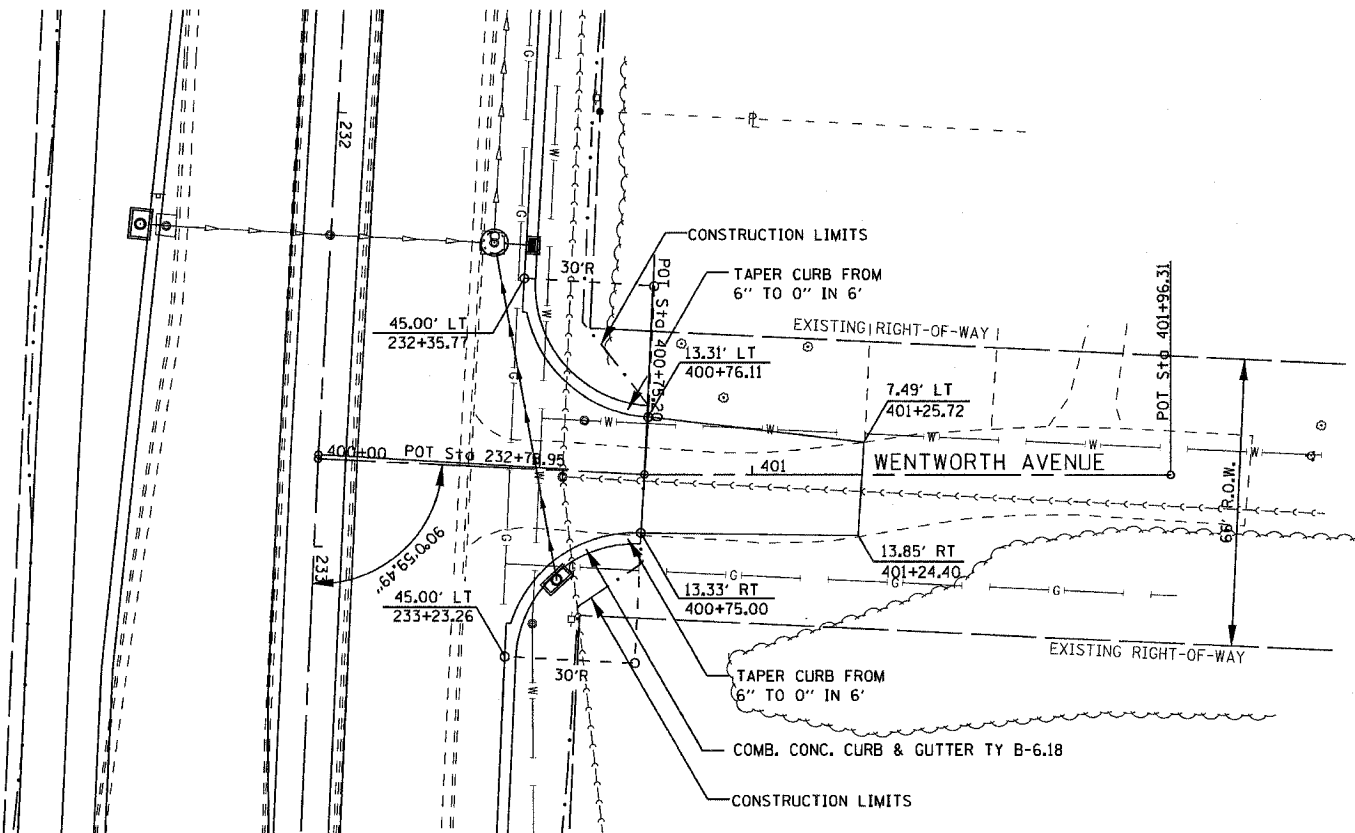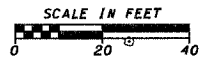

PROFILE	REVISION	BY	DATE
NO.	NO.		

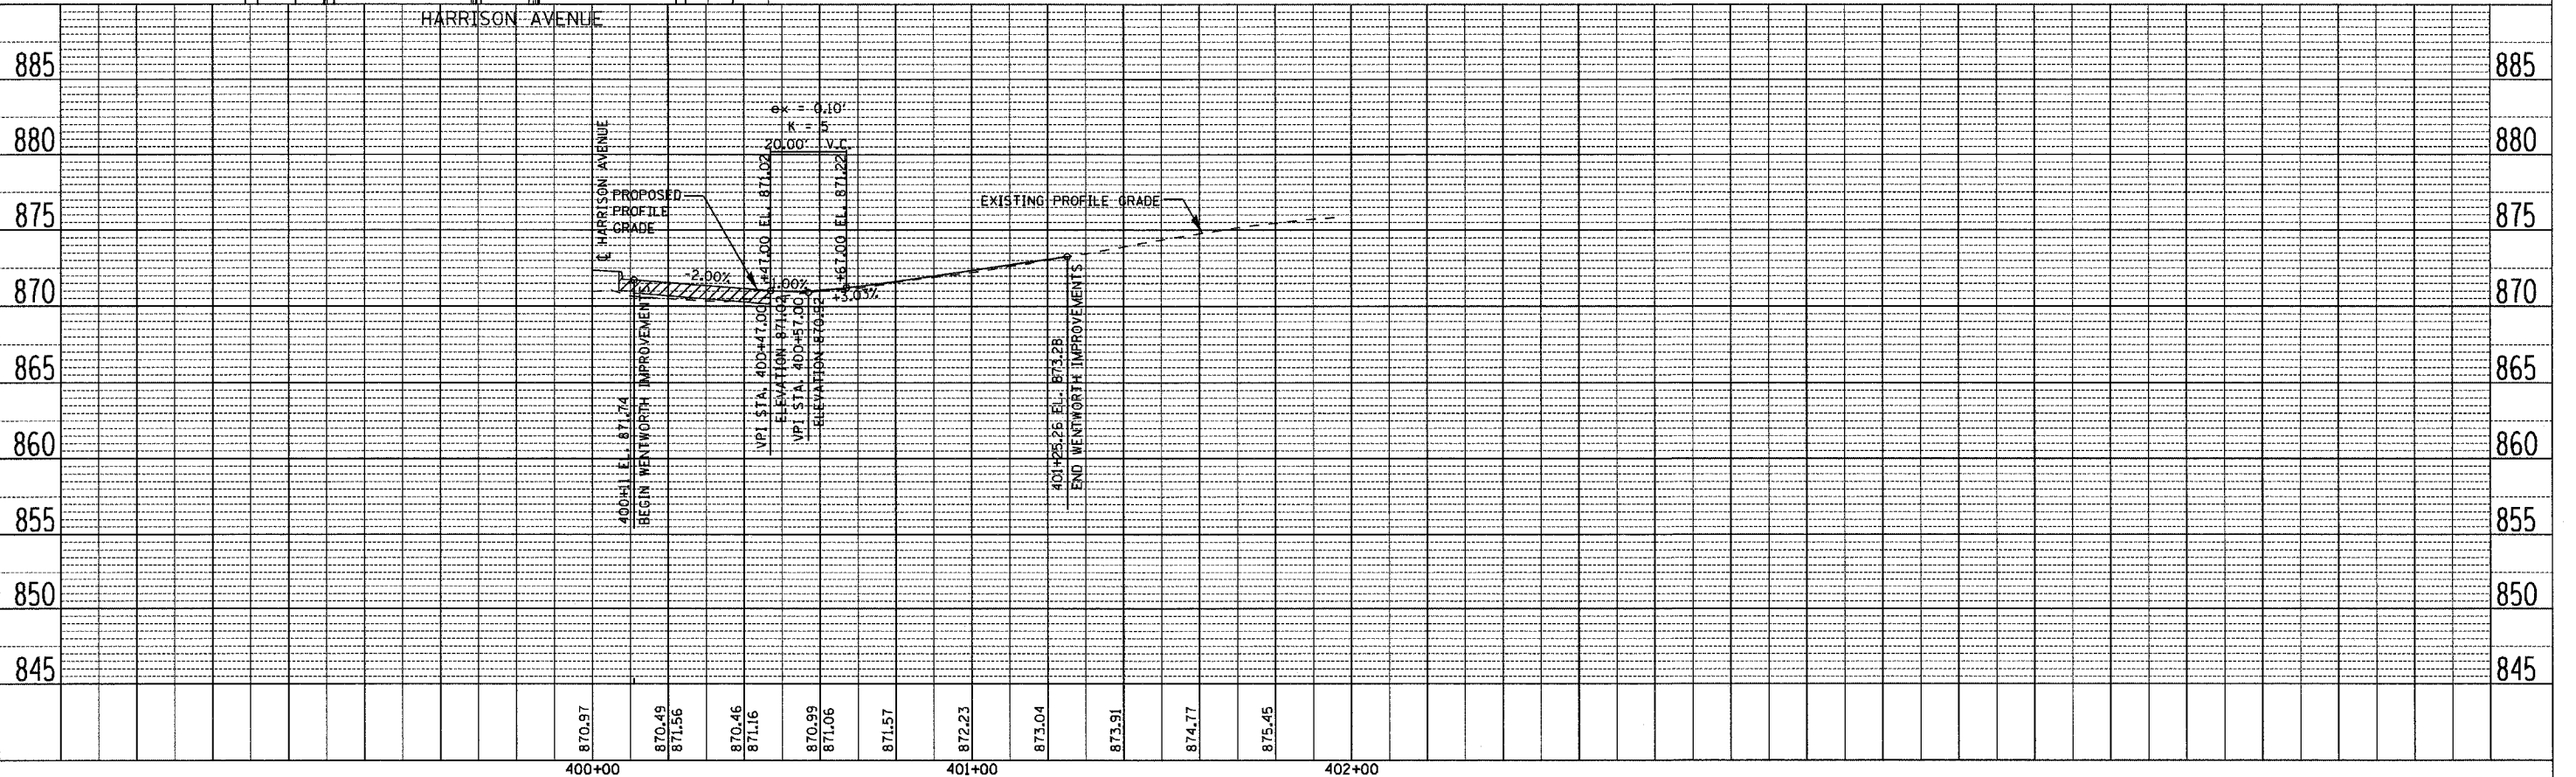

WENTWORTH AVENUE - STA. 400+00 TO 401+96.31