


F.A. RTE.	SECTION	COUNTY	TOTAL SHEETS	SHEET NO.
303	03-00520-00-WR	WINNEBAGO	254	106
STA. 10+50		TO STA. 16+50		
FED. ROAD DIST. NO.		ILLINOIS FED. AID PROJECT		

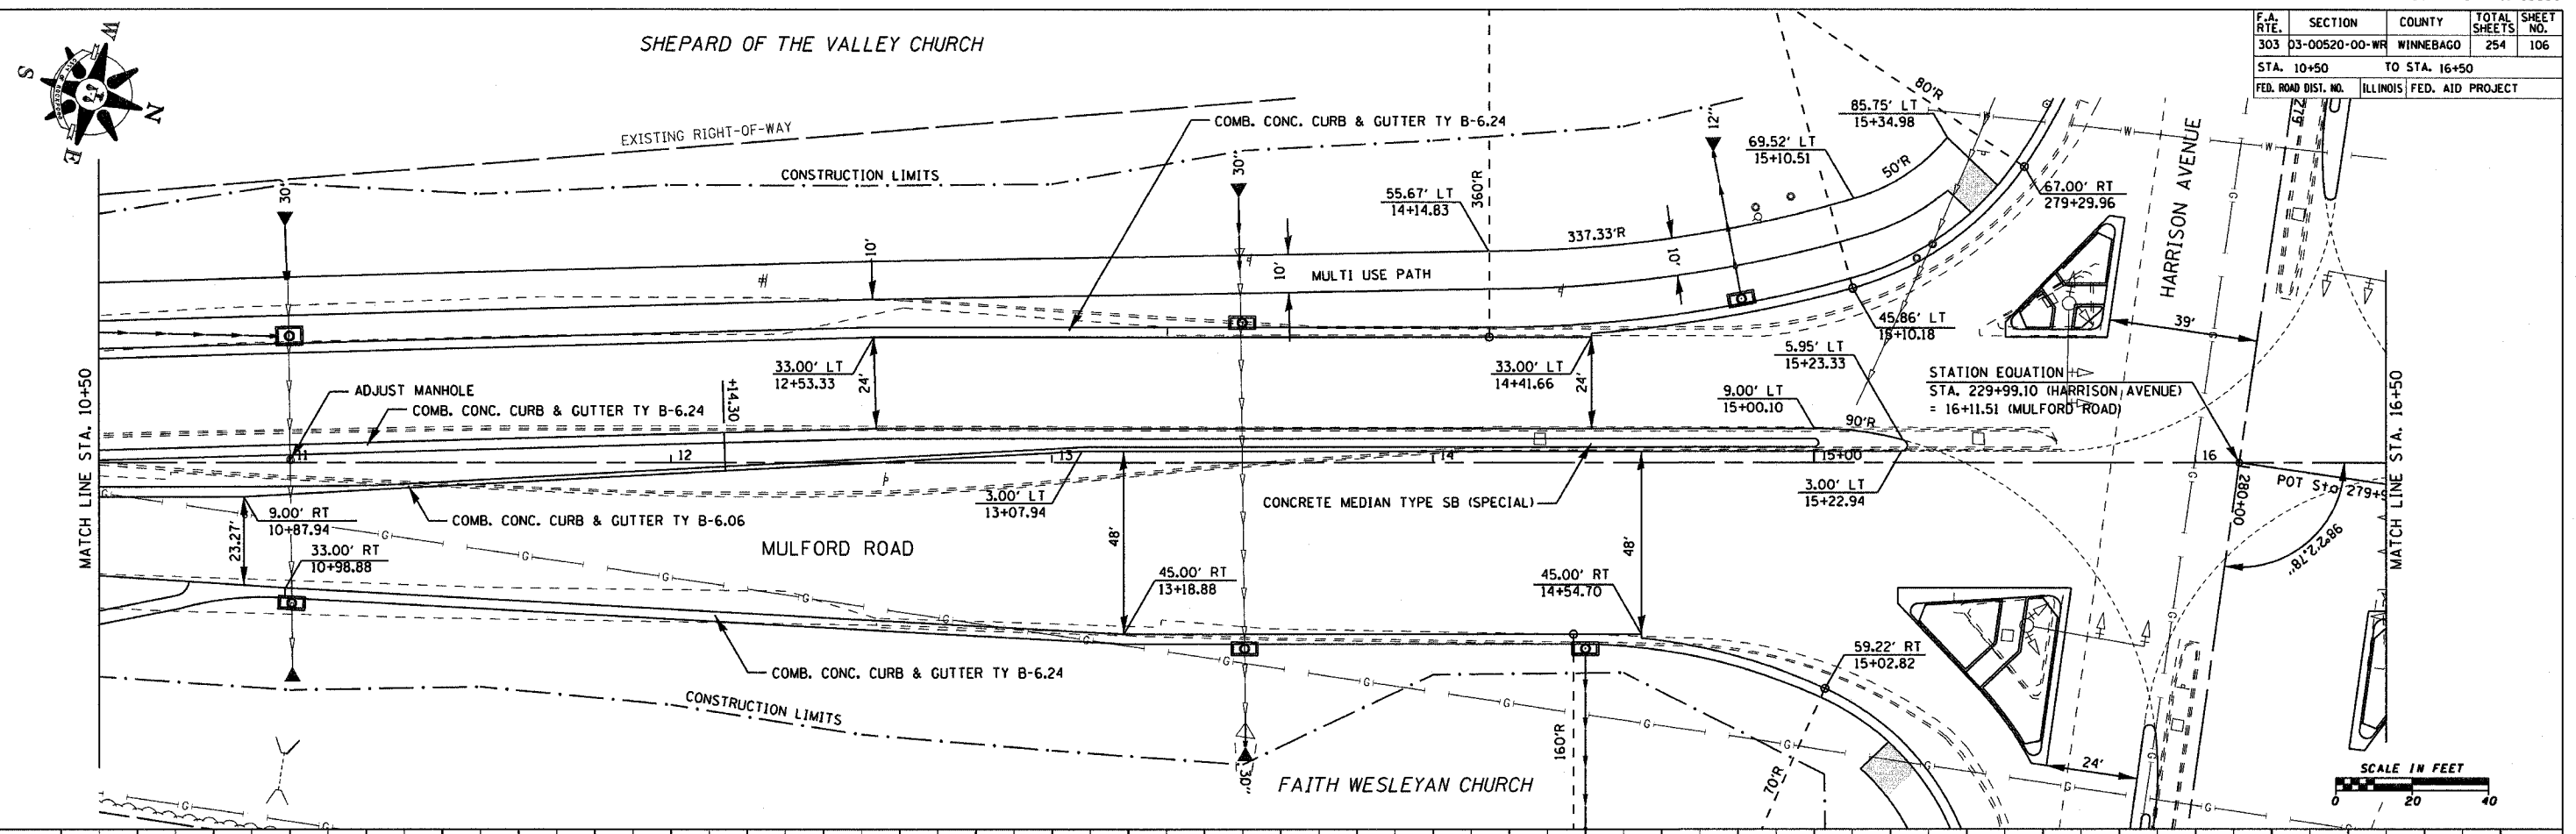


PLAN

DATE	
BY	
DESIGNED	
PLOTTED	
CHECKED	
NO. 1	

PROFILE

DATE	
BY	
DESIGNED	
PLOTTED	
CHECKED	
NO. 1	

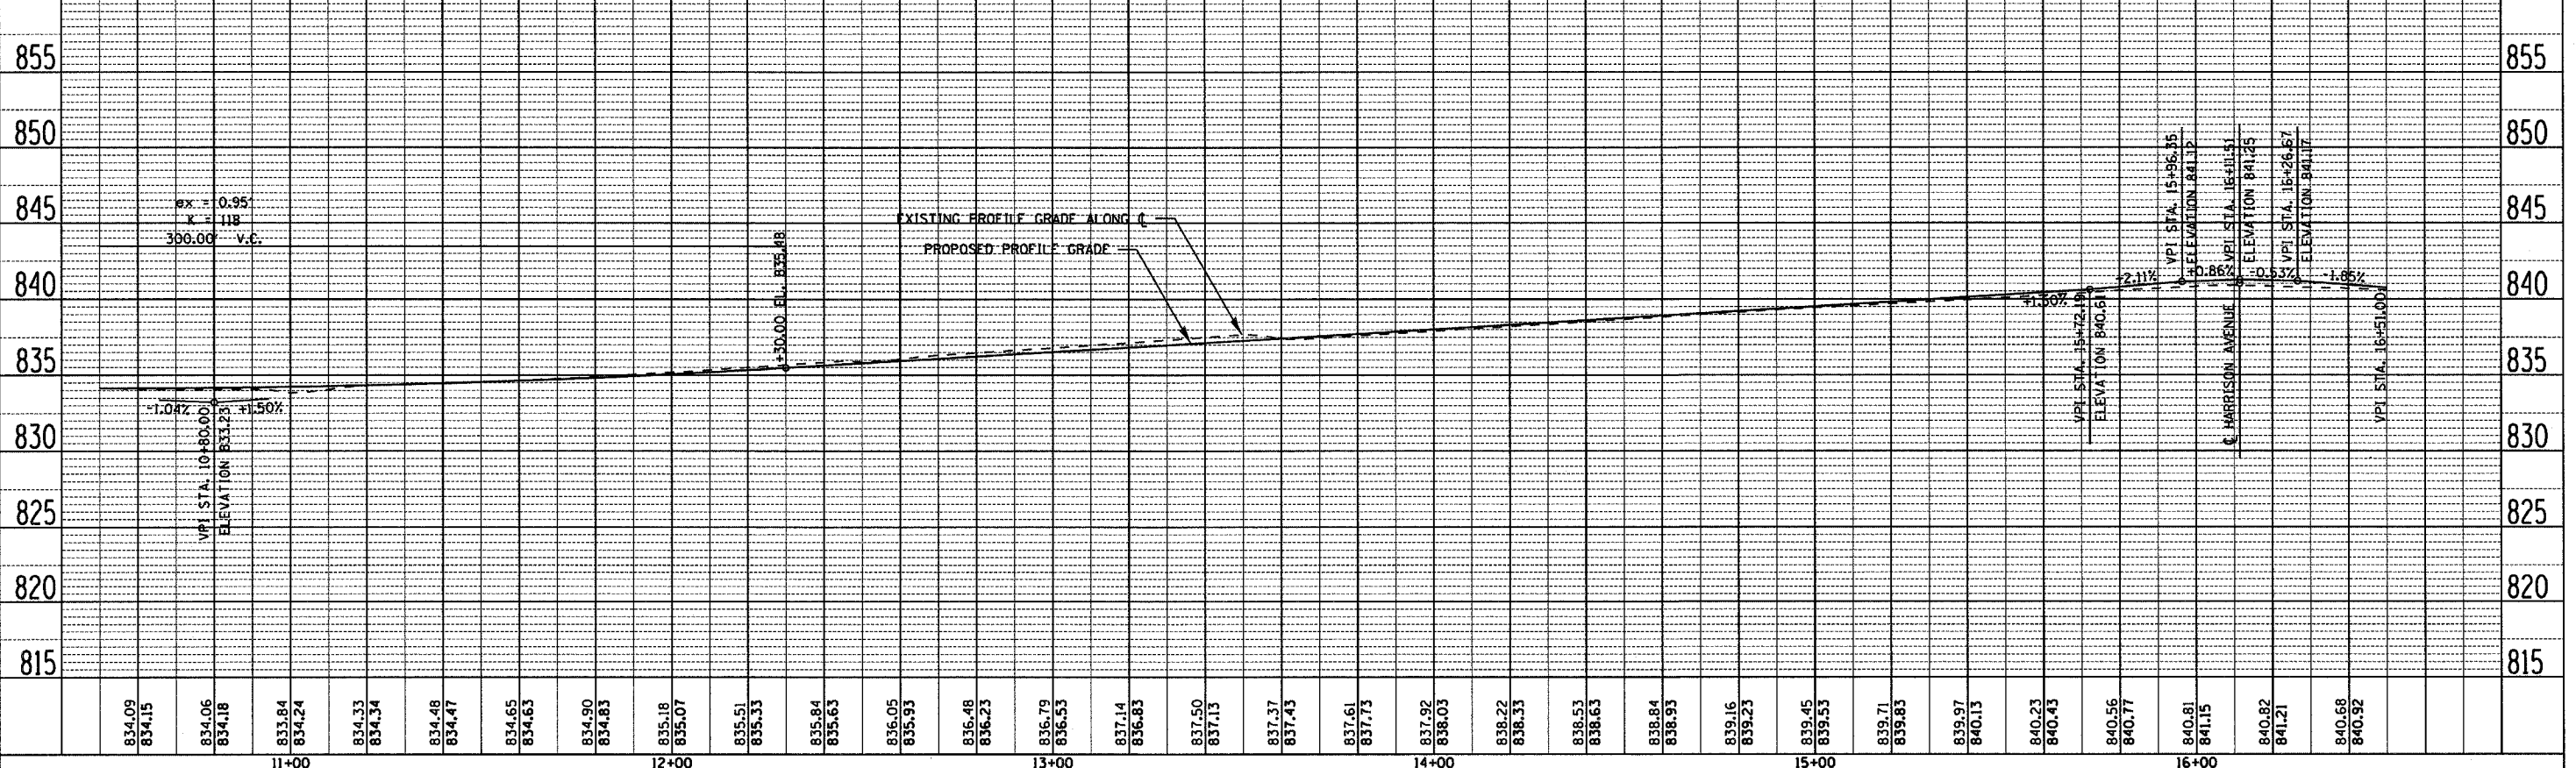

MULFORD ROAD - STA. 10+50 TO 16+50