
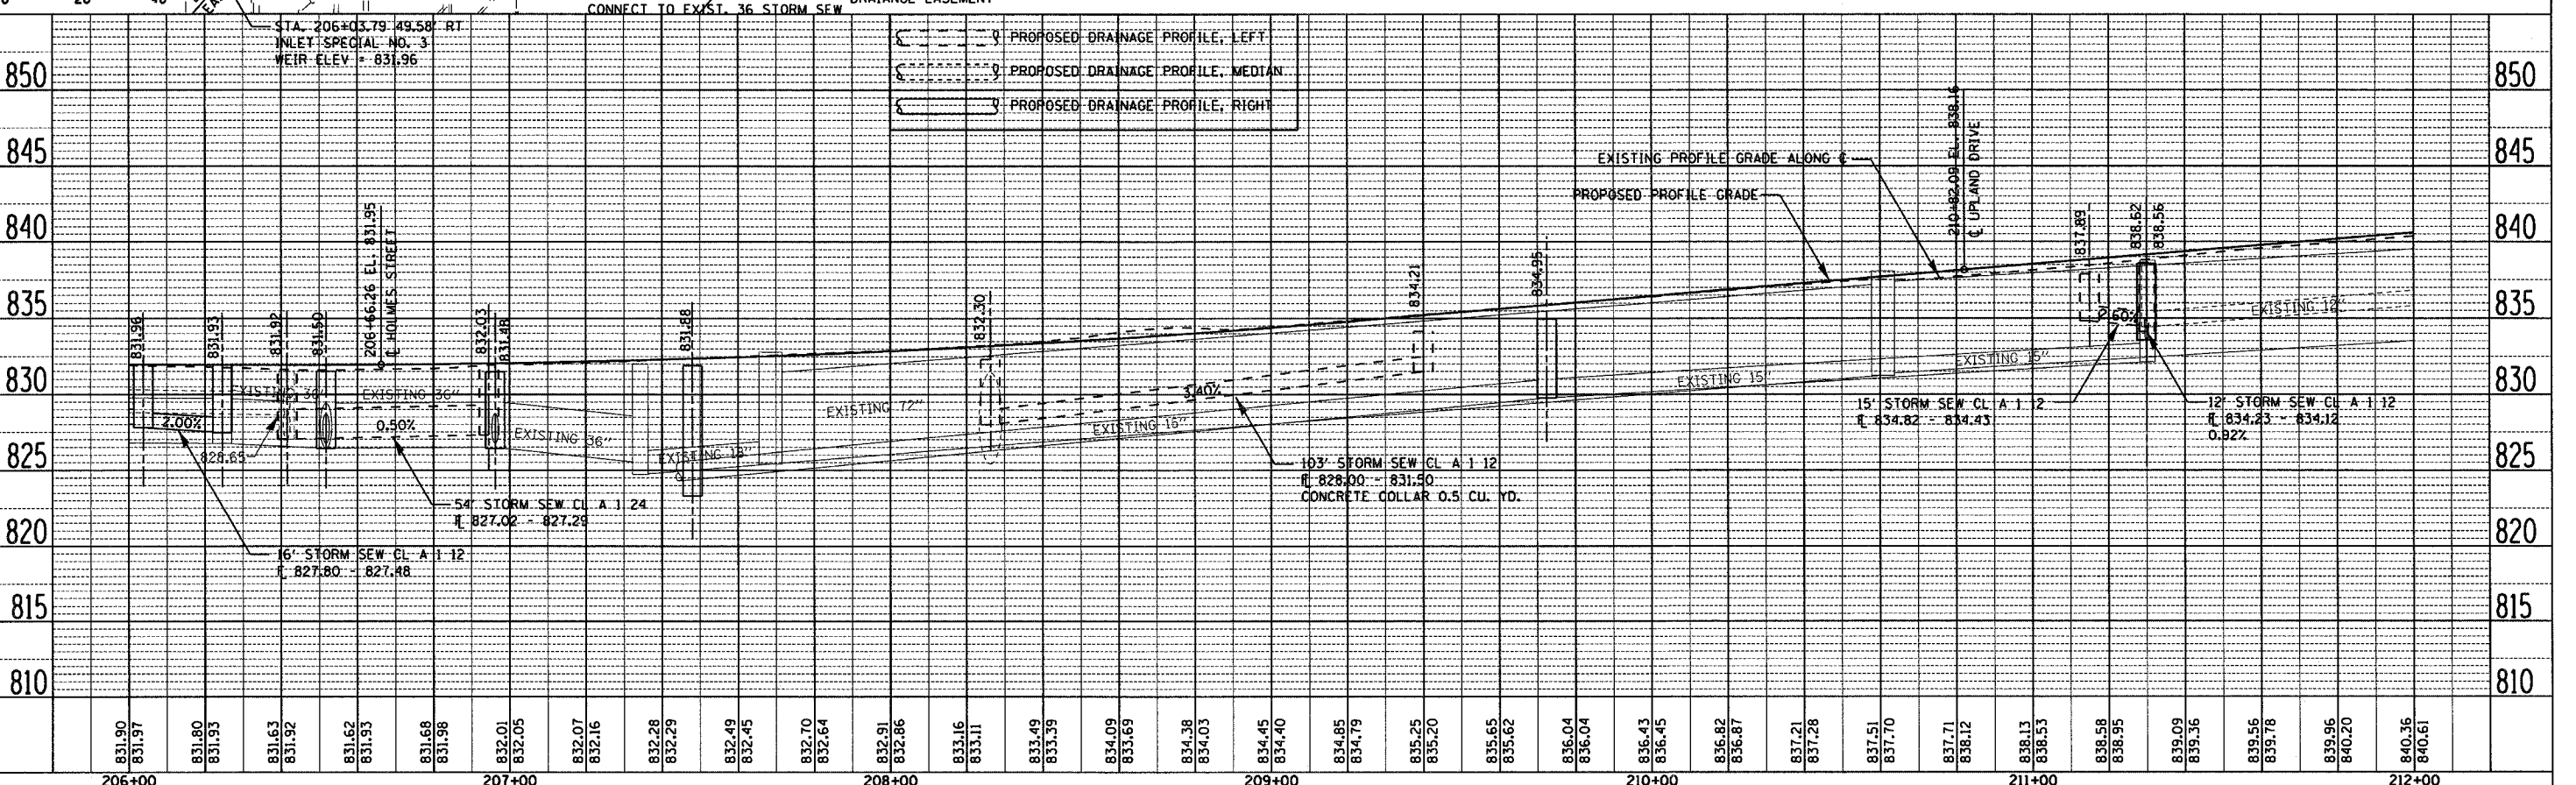


F.A. RTE.	SECTION	COUNTY	TOTAL SHEETS	SHEET NO.
303	03-00520-00-WR	WINNEBAGO	254	109
STA. 206+00 TO STA. 212+00				
FED. ROAD DIST. NO. ILLINOIS FED. AID PROJECT				

CONTRACTOR SHALL VERIFY LOCATION AND DEPTH OF EXISTING UTILITIES PRIOR TO BEGINNING CONSTRUCTION

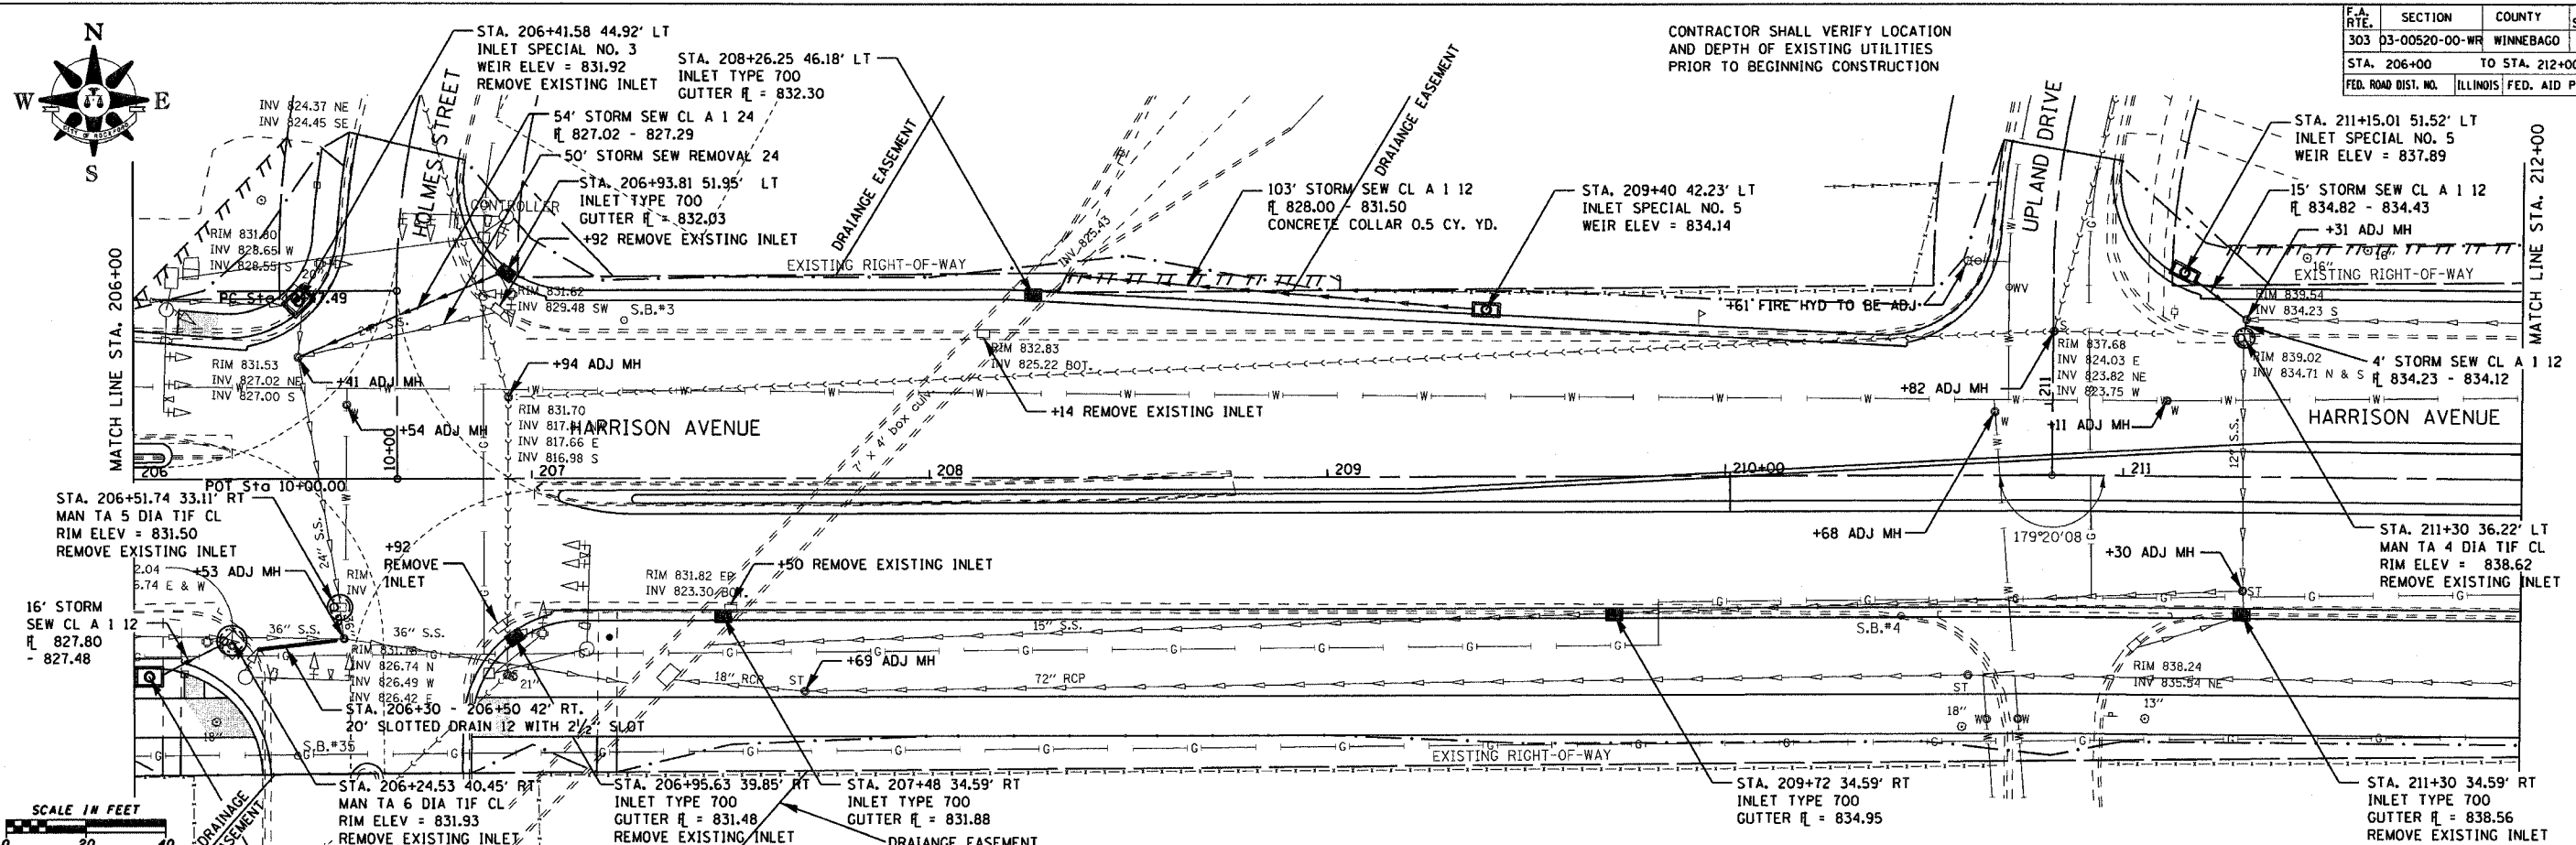

HARRISON AVENUE DRAINAGE DETAILS - STA. 206+00 TO 212+00

DATE	BY	REVISION

DATE	BY	REVISION