
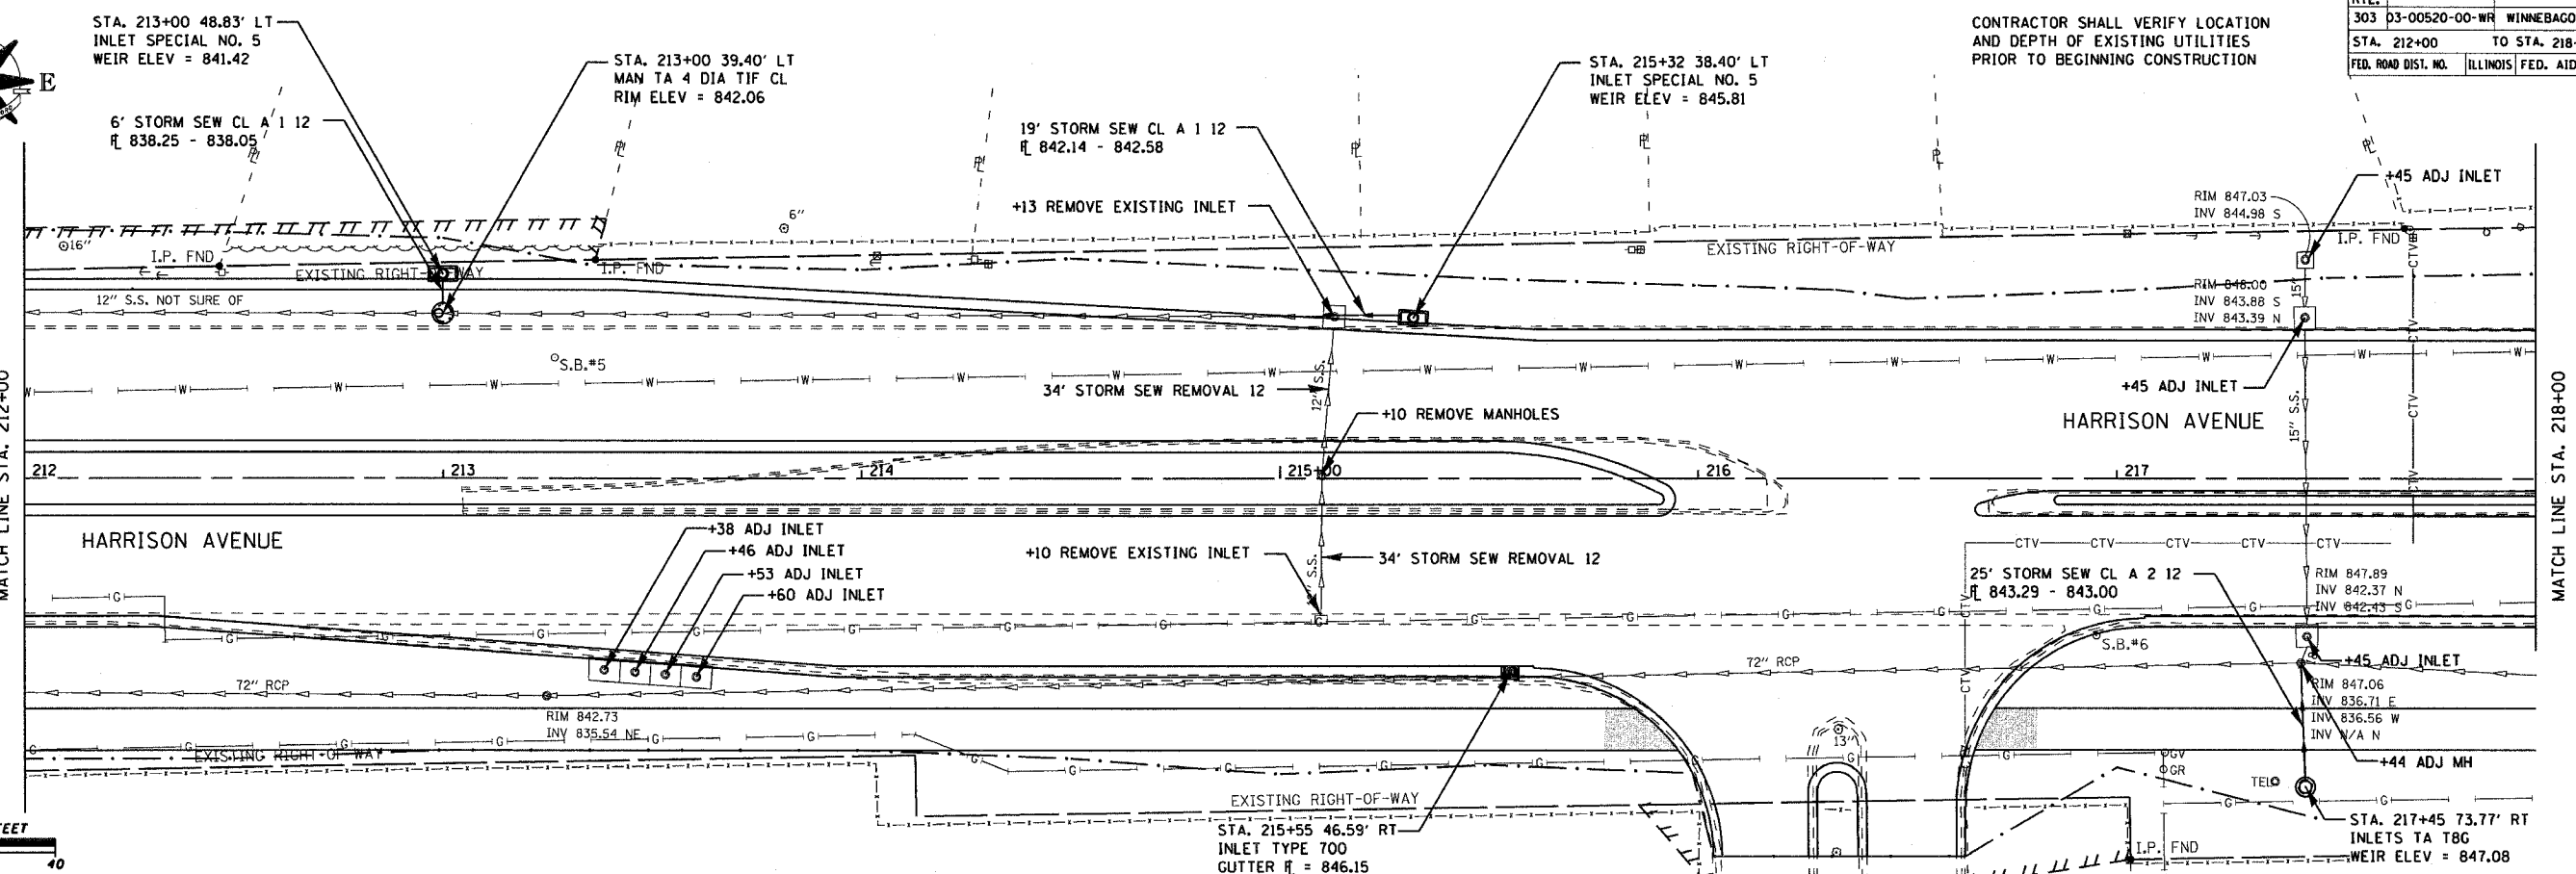


| F.A. RTE.   | SECTION        | COUNTY           | TOTAL SHEETS | SHEET NO. |
|-------------|----------------|------------------|--------------|-----------|
| 303         | 03-00520-00-WR | WINNEBAGO        | 254          | 110       |
| STA. 212+00 |                | TO STA. 218+00   |              |           |
| ILLINOIS    |                | FED. AID PROJECT |              |           |

CONTRACTOR SHALL VERIFY LOCATION AND DEPTH OF EXISTING UTILITIES PRIOR TO BEGINNING CONSTRUCTION

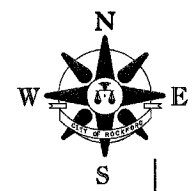

| DATE | BY |
|------|----|
|      |    |
|      |    |

| DATE | BY |
|------|----|
|      |    |
|      |    |

