




F.A. RTE.	SECTION	COUNTY	TOTAL SHEETS	SHEET NO.
303	03-00520-00-WR	WINNEBAGO	254	112

STA. 224+00	TO STA. 230+00
FED. ROAD DIST. NO.	ILLINOIS
	FED. AID PROJECT

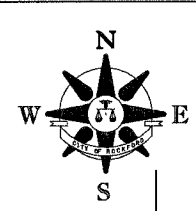

DATE	BY	REVISION
		PLANNED
		PLOTTED
		ALIGNED
		CHECKED
		FILED
		NO. 1

DATE	BY	REVISION
		PROFILING
		GRADES CHECKED
		STRUCTURE
		NOTATION
		NO. 1

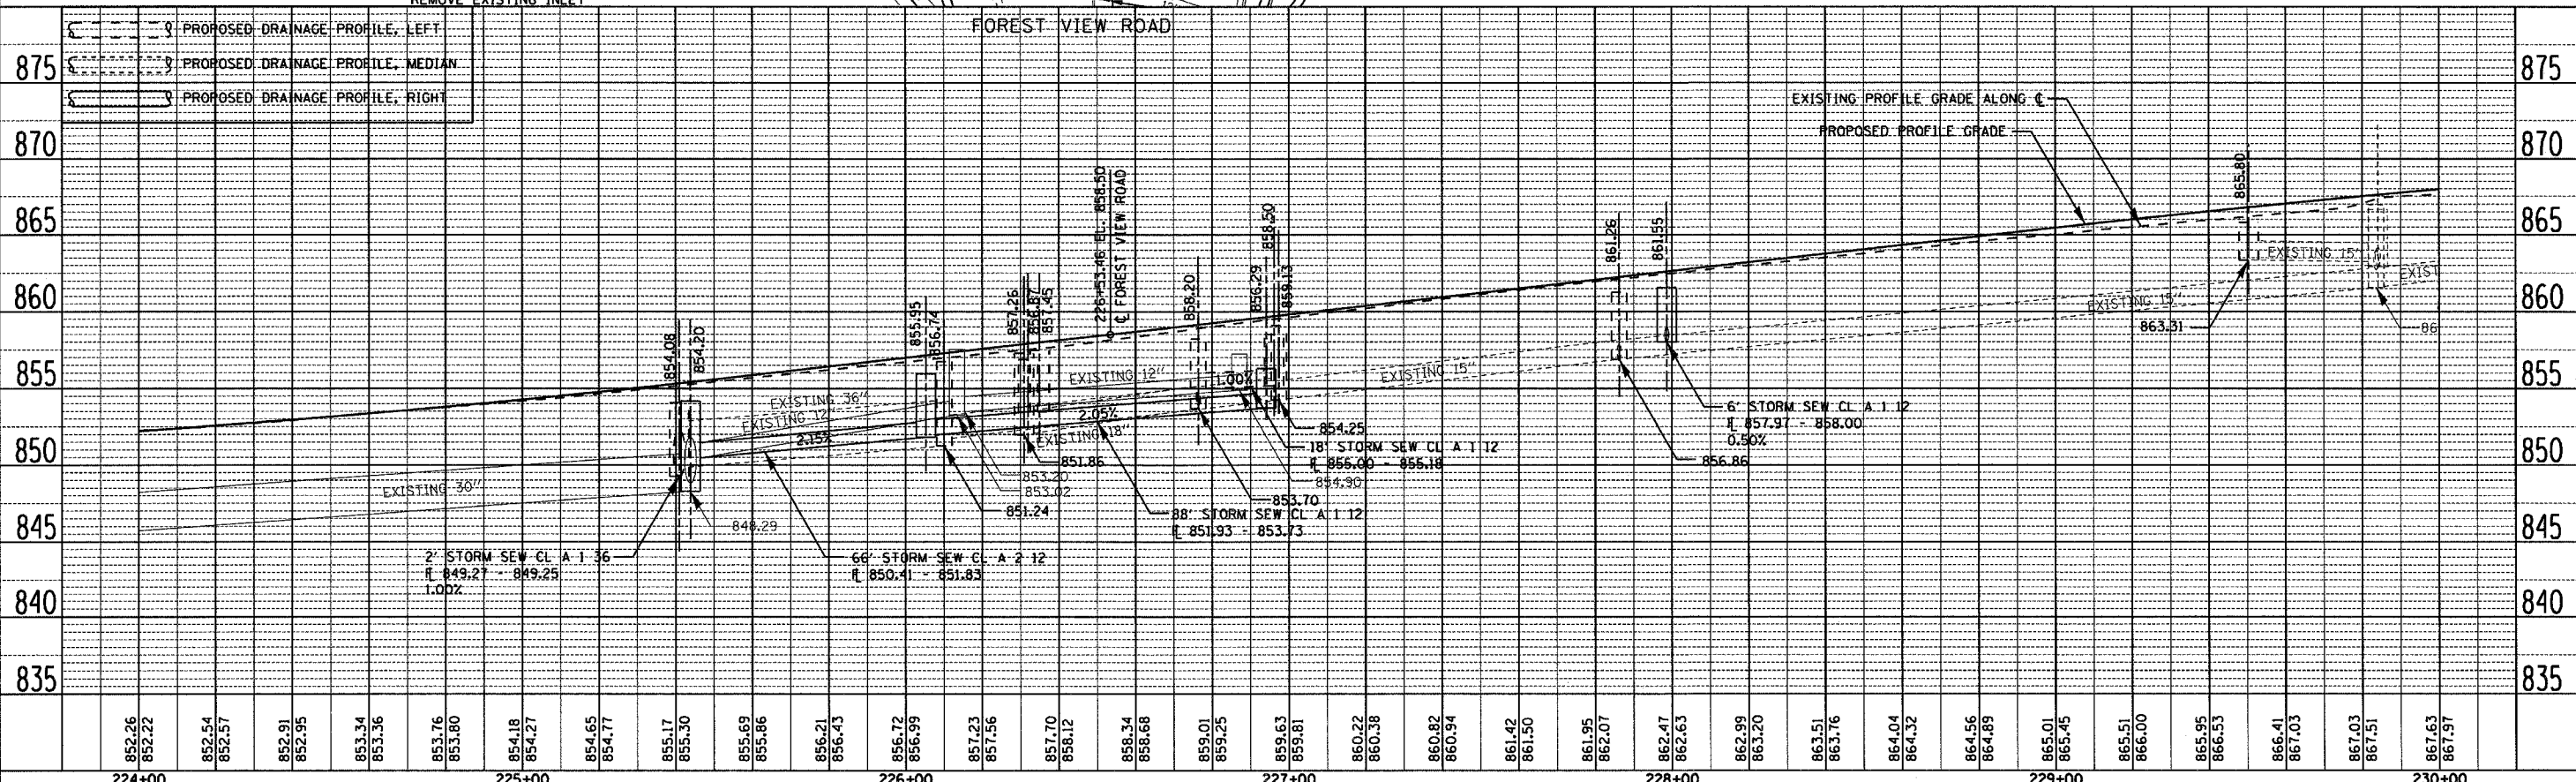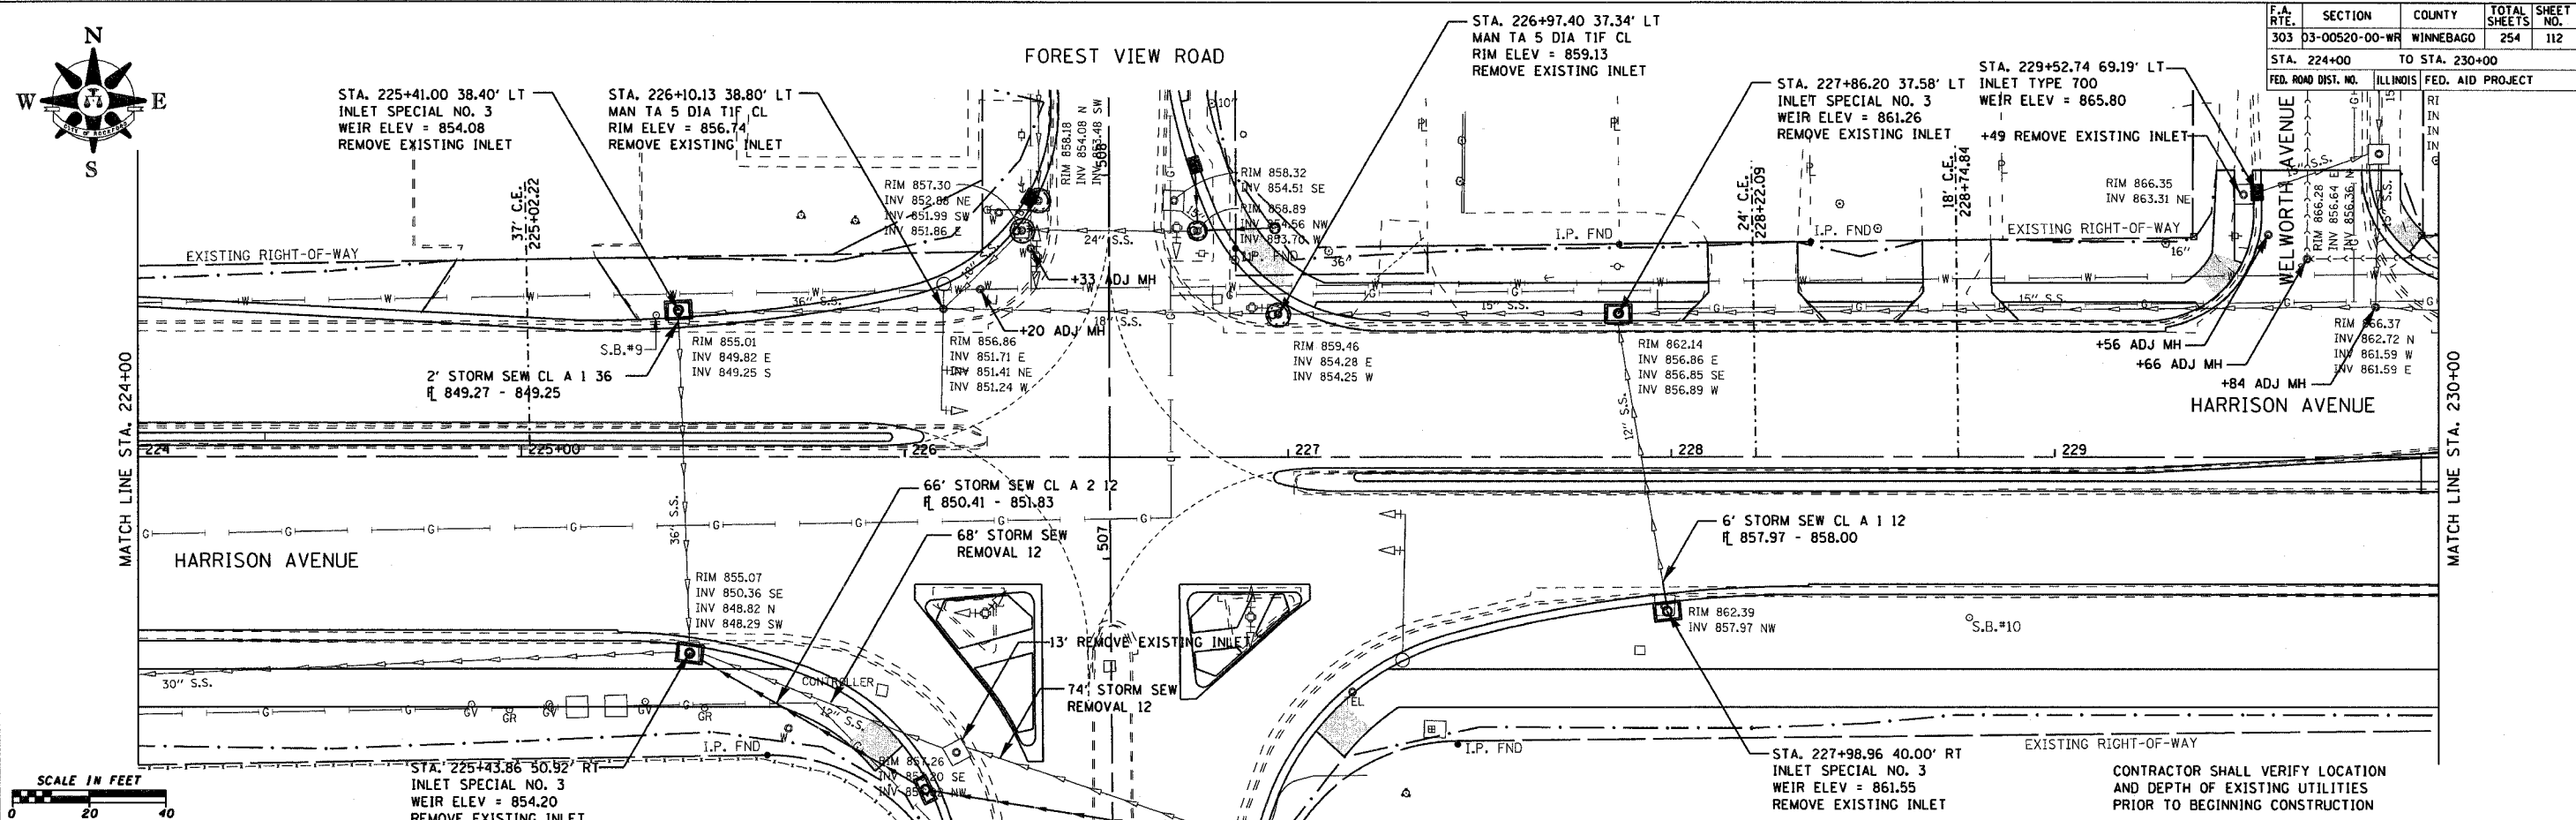

HARRISON AVENUE DRAINAGE DETAILS - STA. 224+00 TO 230+00