
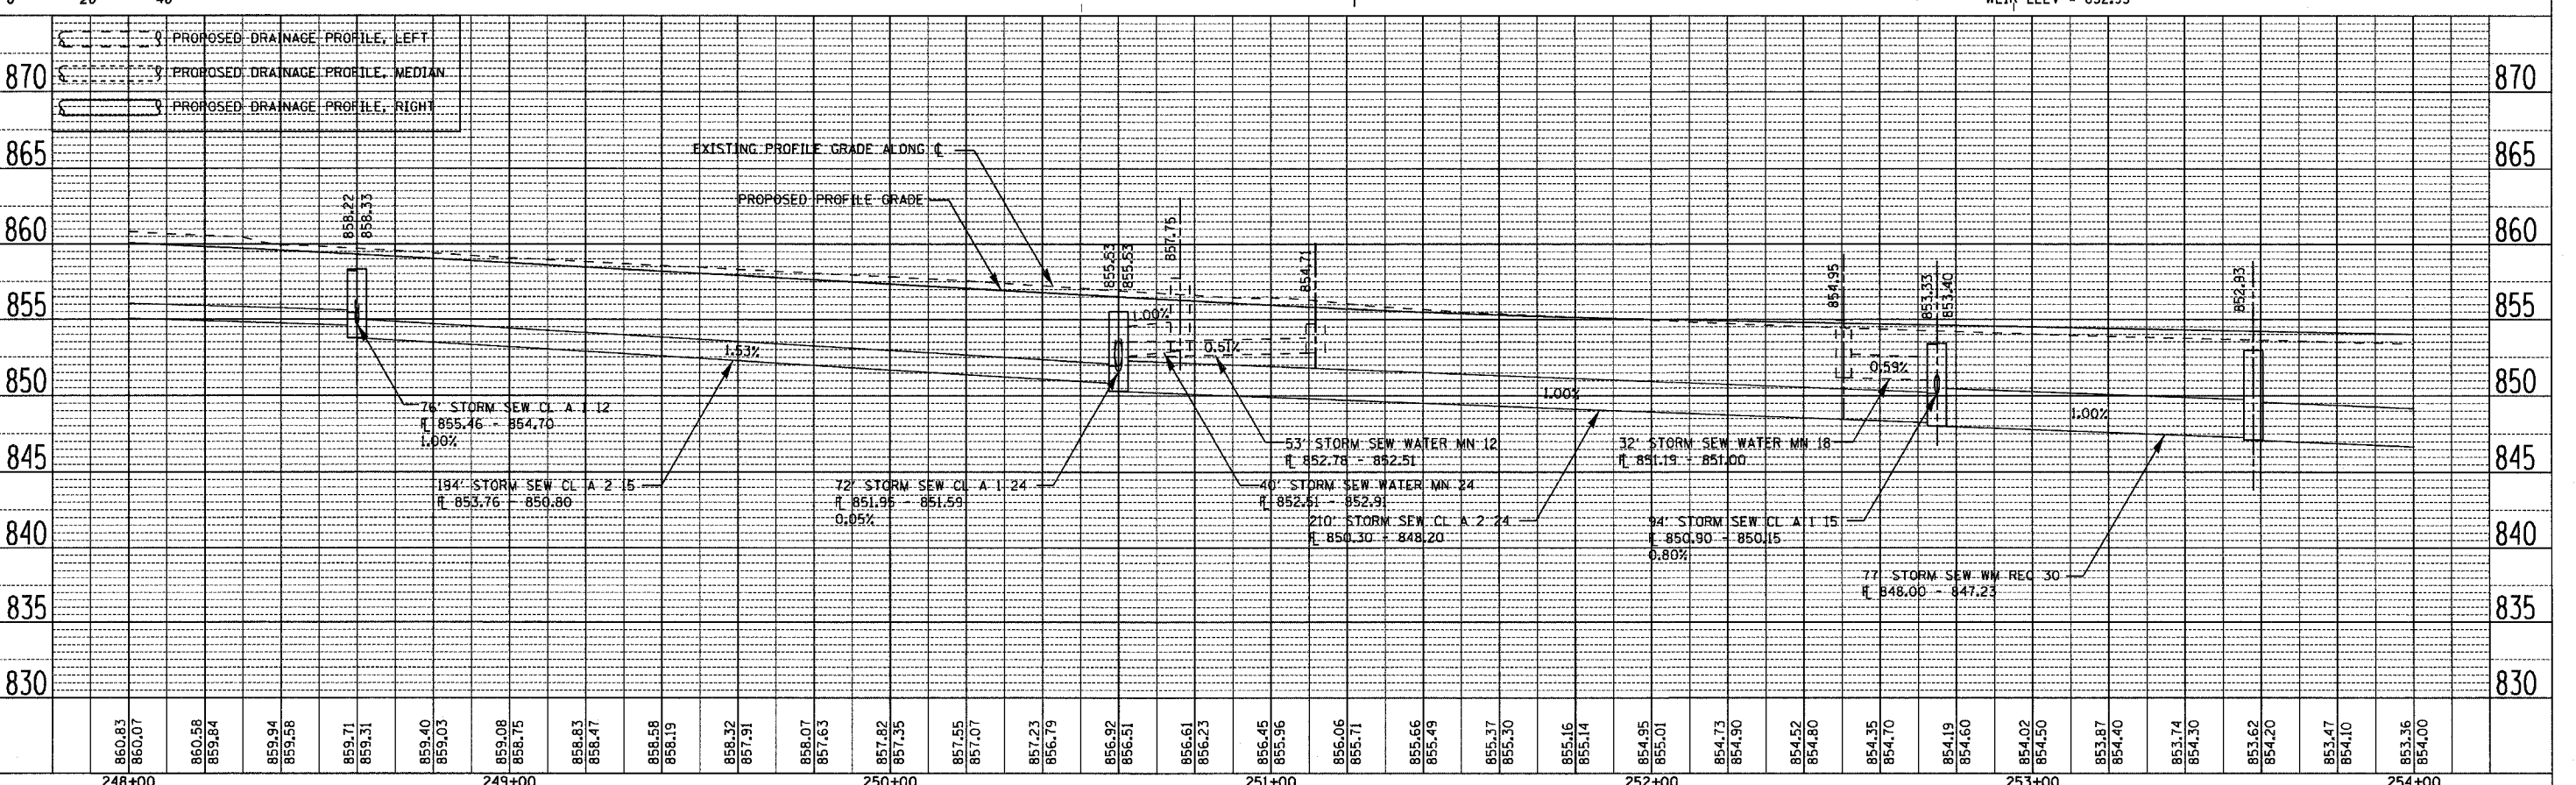


| F.A. RTE. | SECTION | COUNTY | TOTAL SHEETS | SHEET NO. |
|---------------------|----------------|---------------------------|--------------|-----------|
| 303 | D3-00520-00-WR | WINNEBAGO | 254 | 116 |
| STA. 248+00 | | TO STA. 254+00 | | |
| FED. ROAD DIST. NO. | | ILLINOIS FED. AID PROJECT | | |

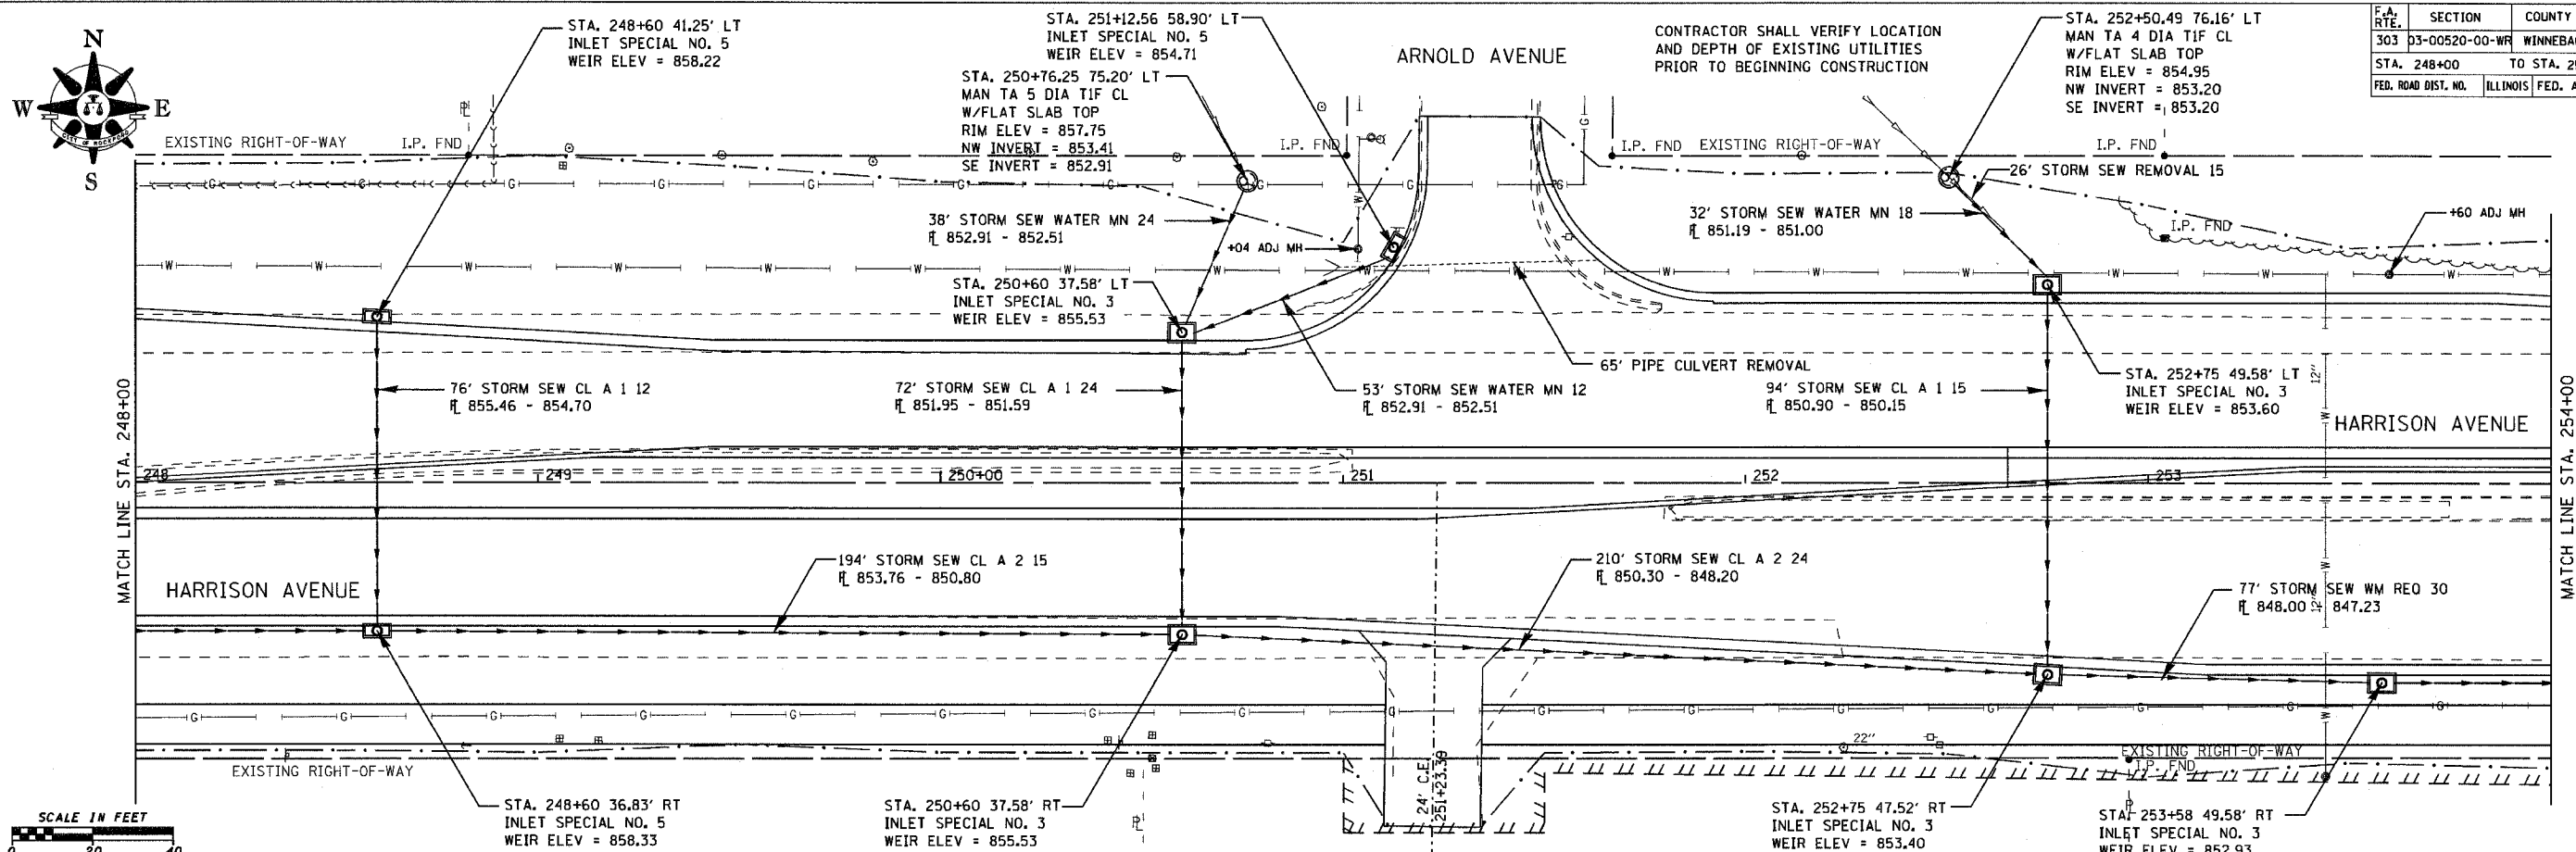

HARRISON AVENUE DRAINAGE DETAILS - STA. 248+00 TO 254+00

DATE: _____ BY: _____
 REVIEWED: _____
 PLAN: _____
 NOTE BOOK: _____
 NO.: _____

DATE: _____ BY: _____
 REVIEWED: _____
 PROFILE: _____
 GRADES CHECKED: _____
 STRUCTURE: _____
 NOTATIONS CHECKED: _____
 NO.: _____