


RTE.	SECTION	COUNTY	TOTAL SHEETS	SHEET NO.
303	03-00520-00-WR	WINNEBAGO	254	140
STA.		TO STA.		
FED. ROAD DIST. NO.		ILLINOIS FED. AID PROJECT		

PAVEMENT JOINT



STATION EQUATION
 STA. 244+53.66 (HARRISON AVENUE)
 = 604+55.24 (EAST ROCK DRIVE)

STATION EQUATION
 STA. 232+79.94 (HARRISON AVENUE)
 = 400+00 (WENTWORTH AVENUE)

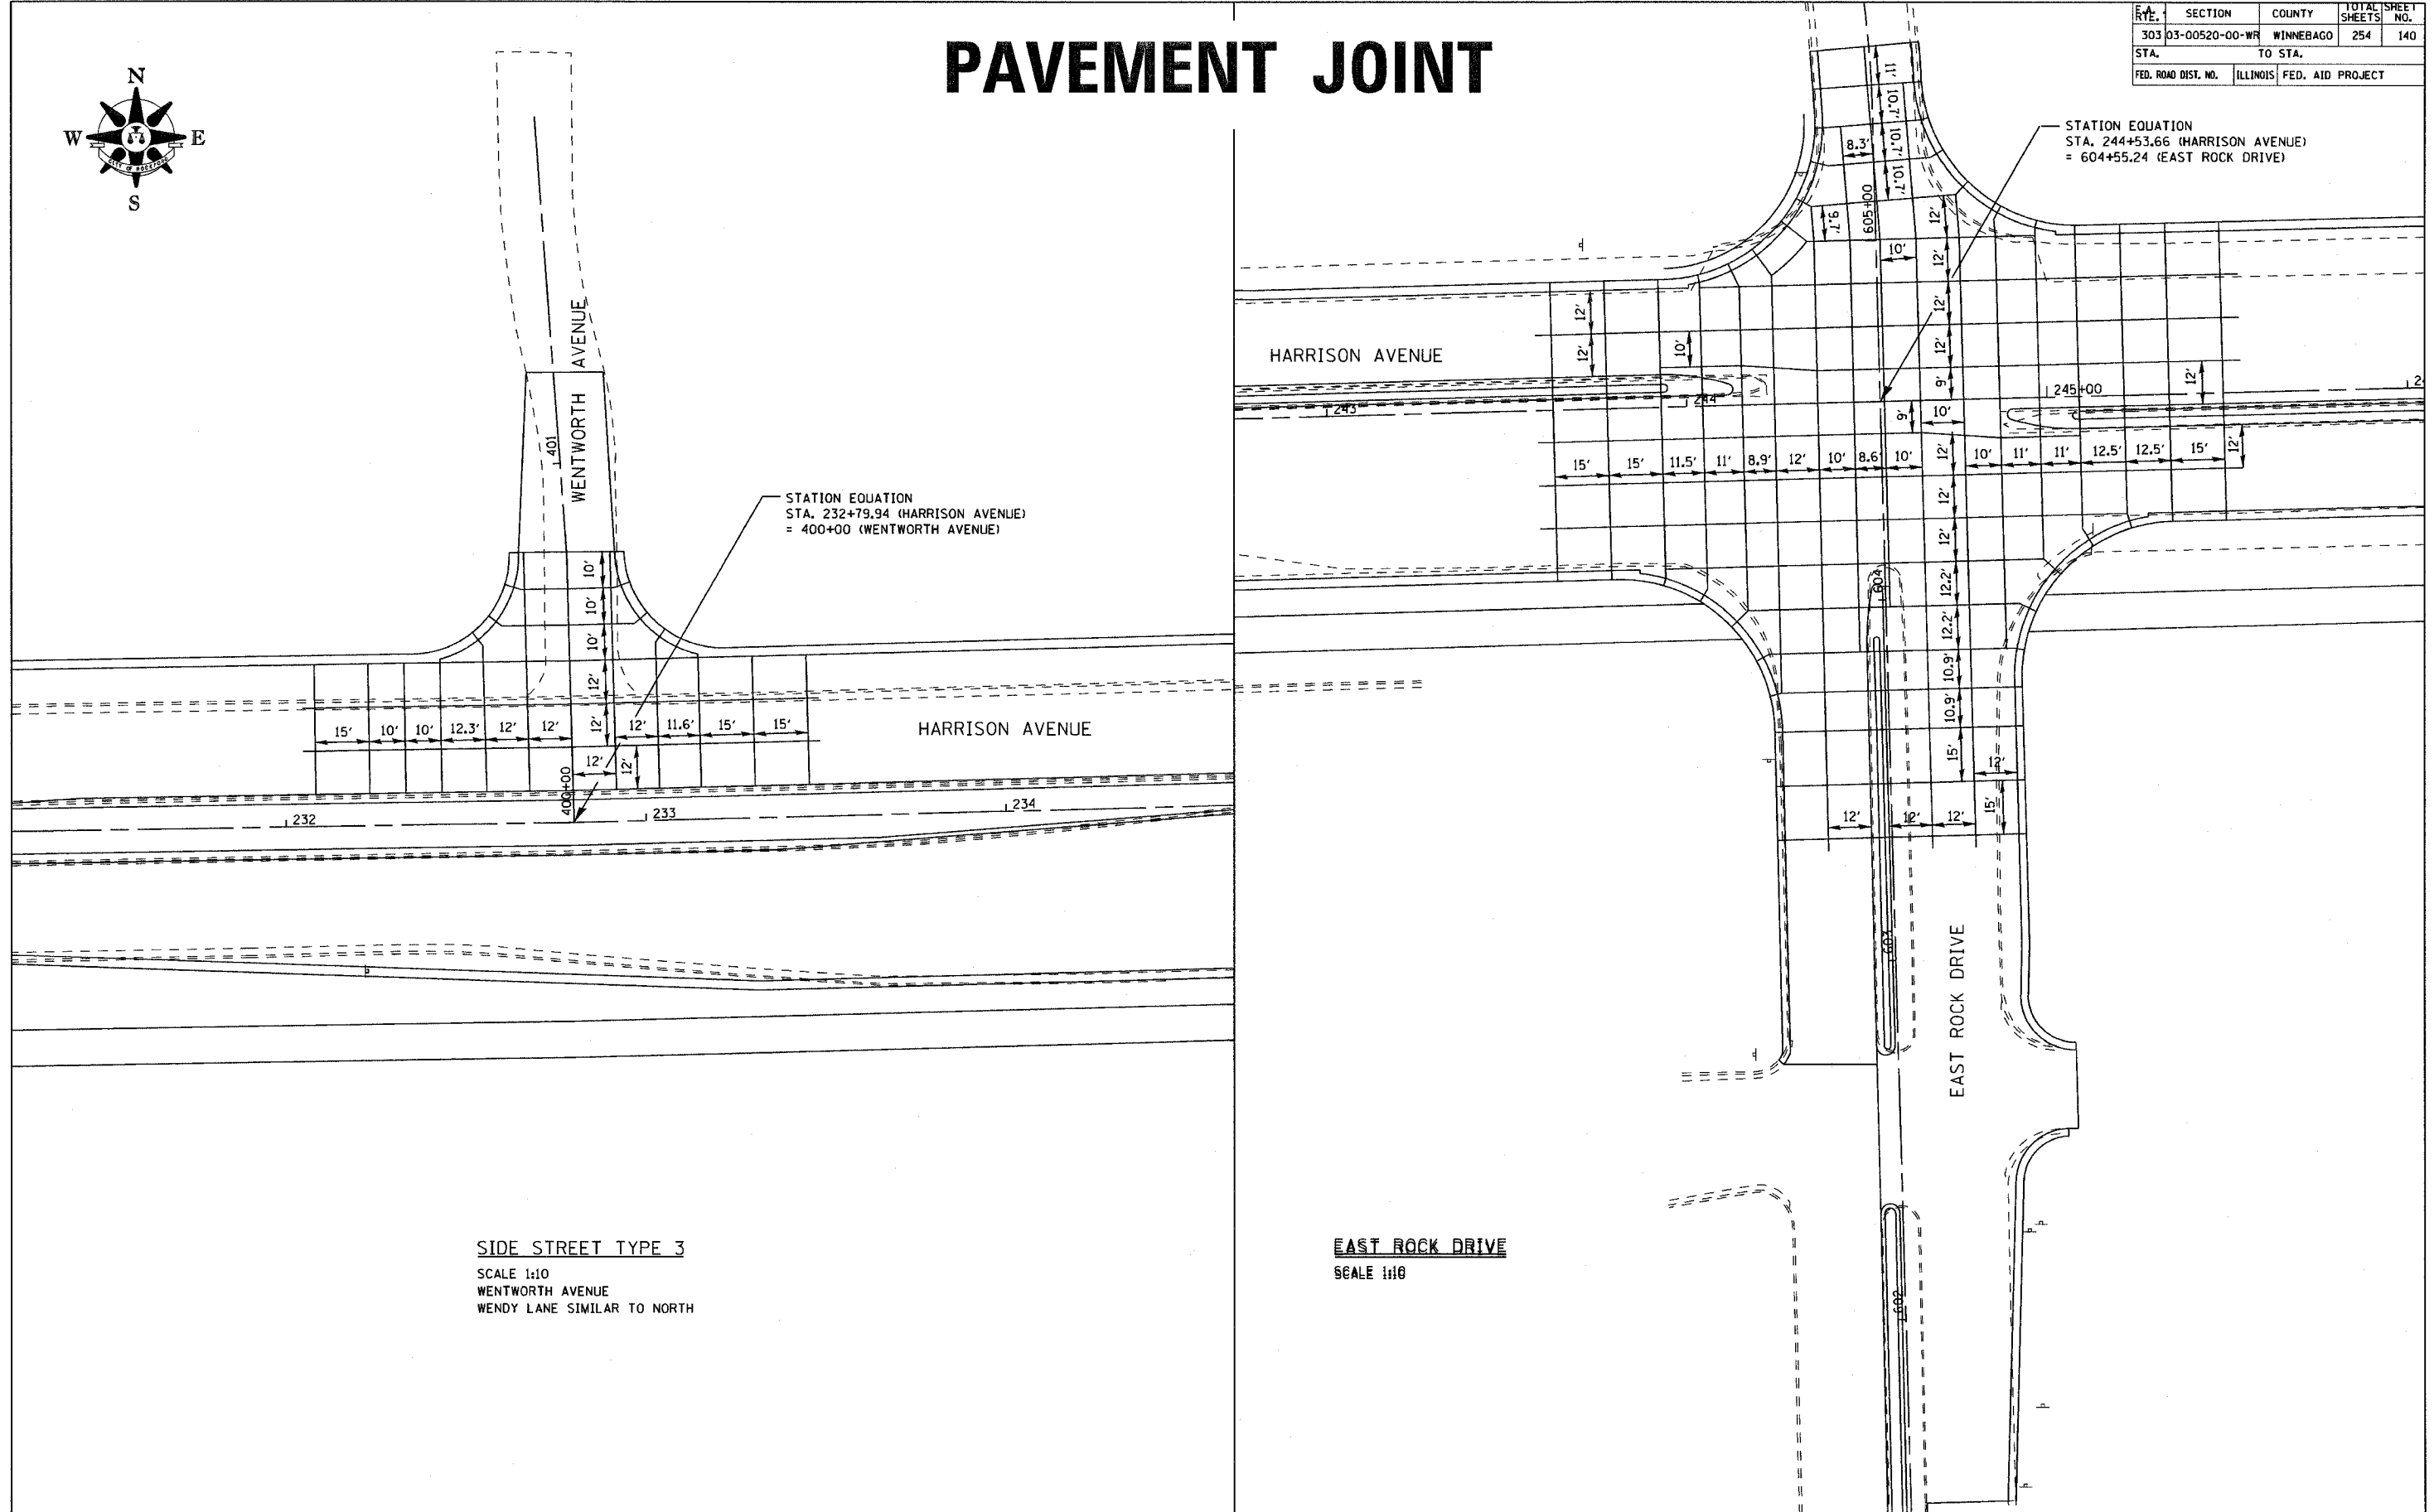

SIDE STREET TYPE 3
 SCALE 1:10
 WENTWORTH AVENUE
 WENDY LANE SIMILAR TO NORTH

EAST ROCK DRIVE
 SCALE 1:10