
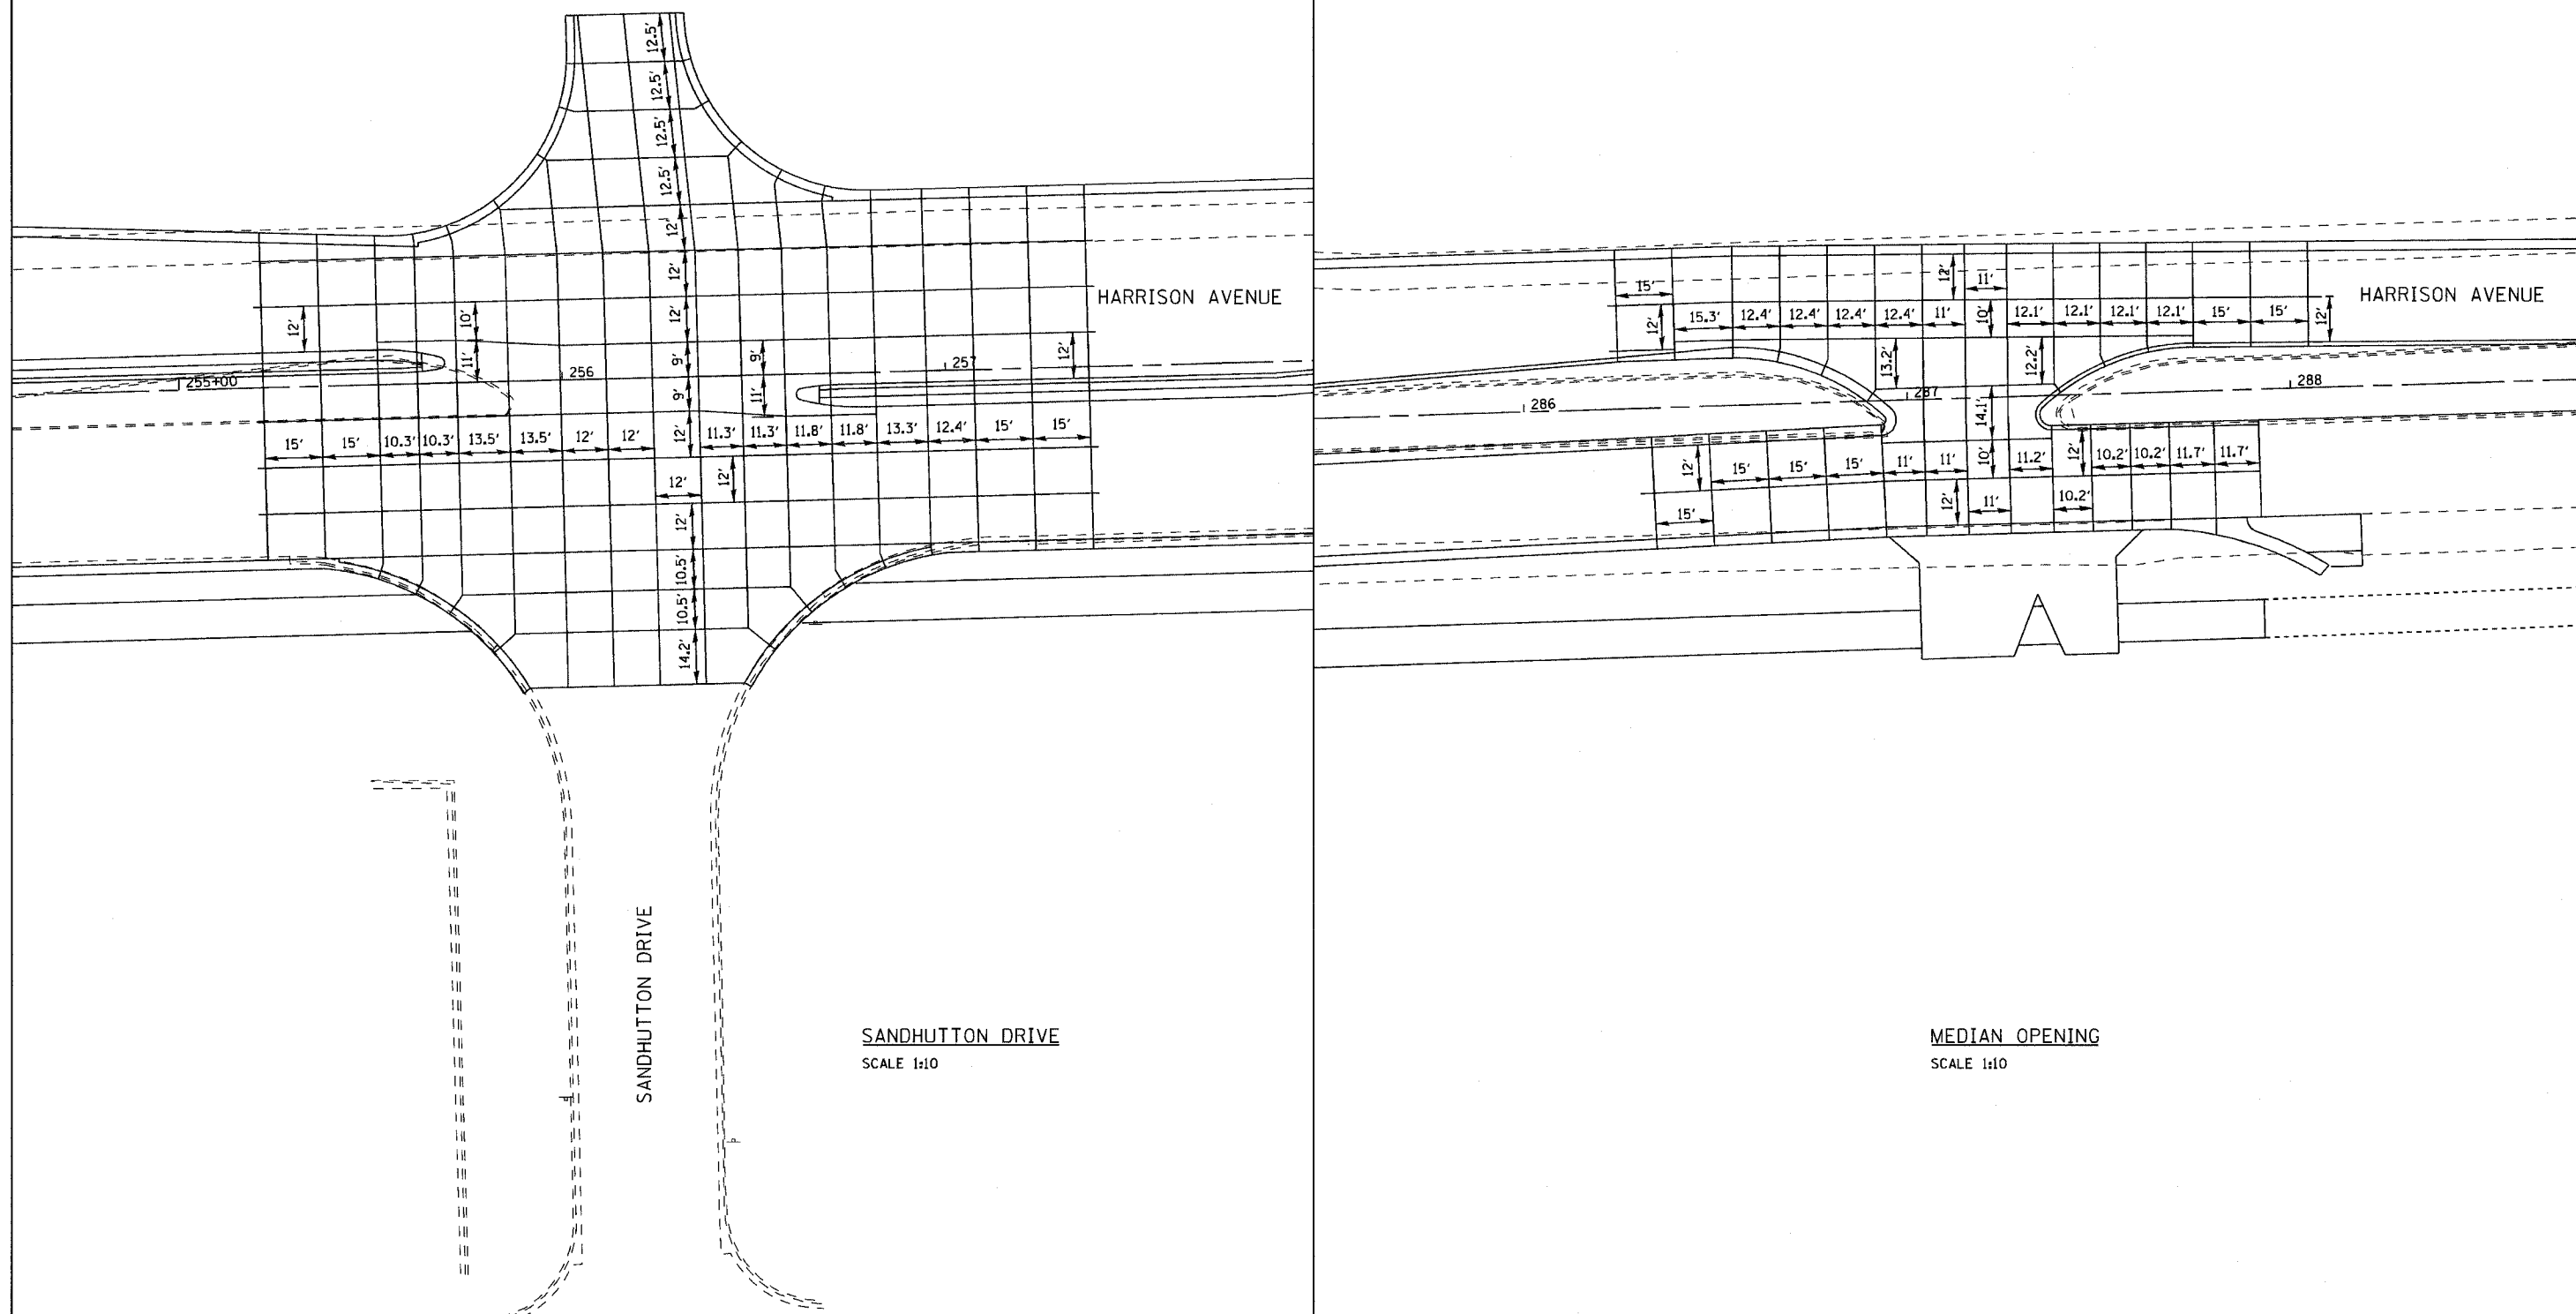


ROUTE	SECTION	COUNTY	TOTAL SHEETS	SHEET NO.
303	03-00520-00-WR	WINNEBAGO	254	141
STA.		TO STA.		
FED. ROAD DIST. NO.		ILLINOIS FED. AID PROJECT		

PAVEMENT JOINT

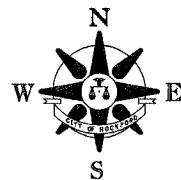

SANDHUTTON DRIVE
SCALE 1:10

MEDIAN OPENING
SCALE 1:10