



RTE.	SECTION	COUNTY	TOTAL SHEETS	SHEET NO.
303	D3-00520-00-WR	WINNEBAGO	254	153
STA.		TO STA.		
FED. ROAD DIST. NO.		ILLINOIS FED. AID PROJECT		

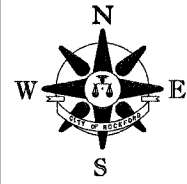

PAVEMENT MARKING NOTES

1. PER IDOT STD. 780001 AND DIST. STD. 41.1
2. ALL LINES, SKIPS, DASHES, SHALL BE STRIPED WITH THERMOPLASTIC PAVEMENT MARKING
3. ALL ARROWS SHALL BE WHITE, LARGE SIZED

PAVEMENT MARKING

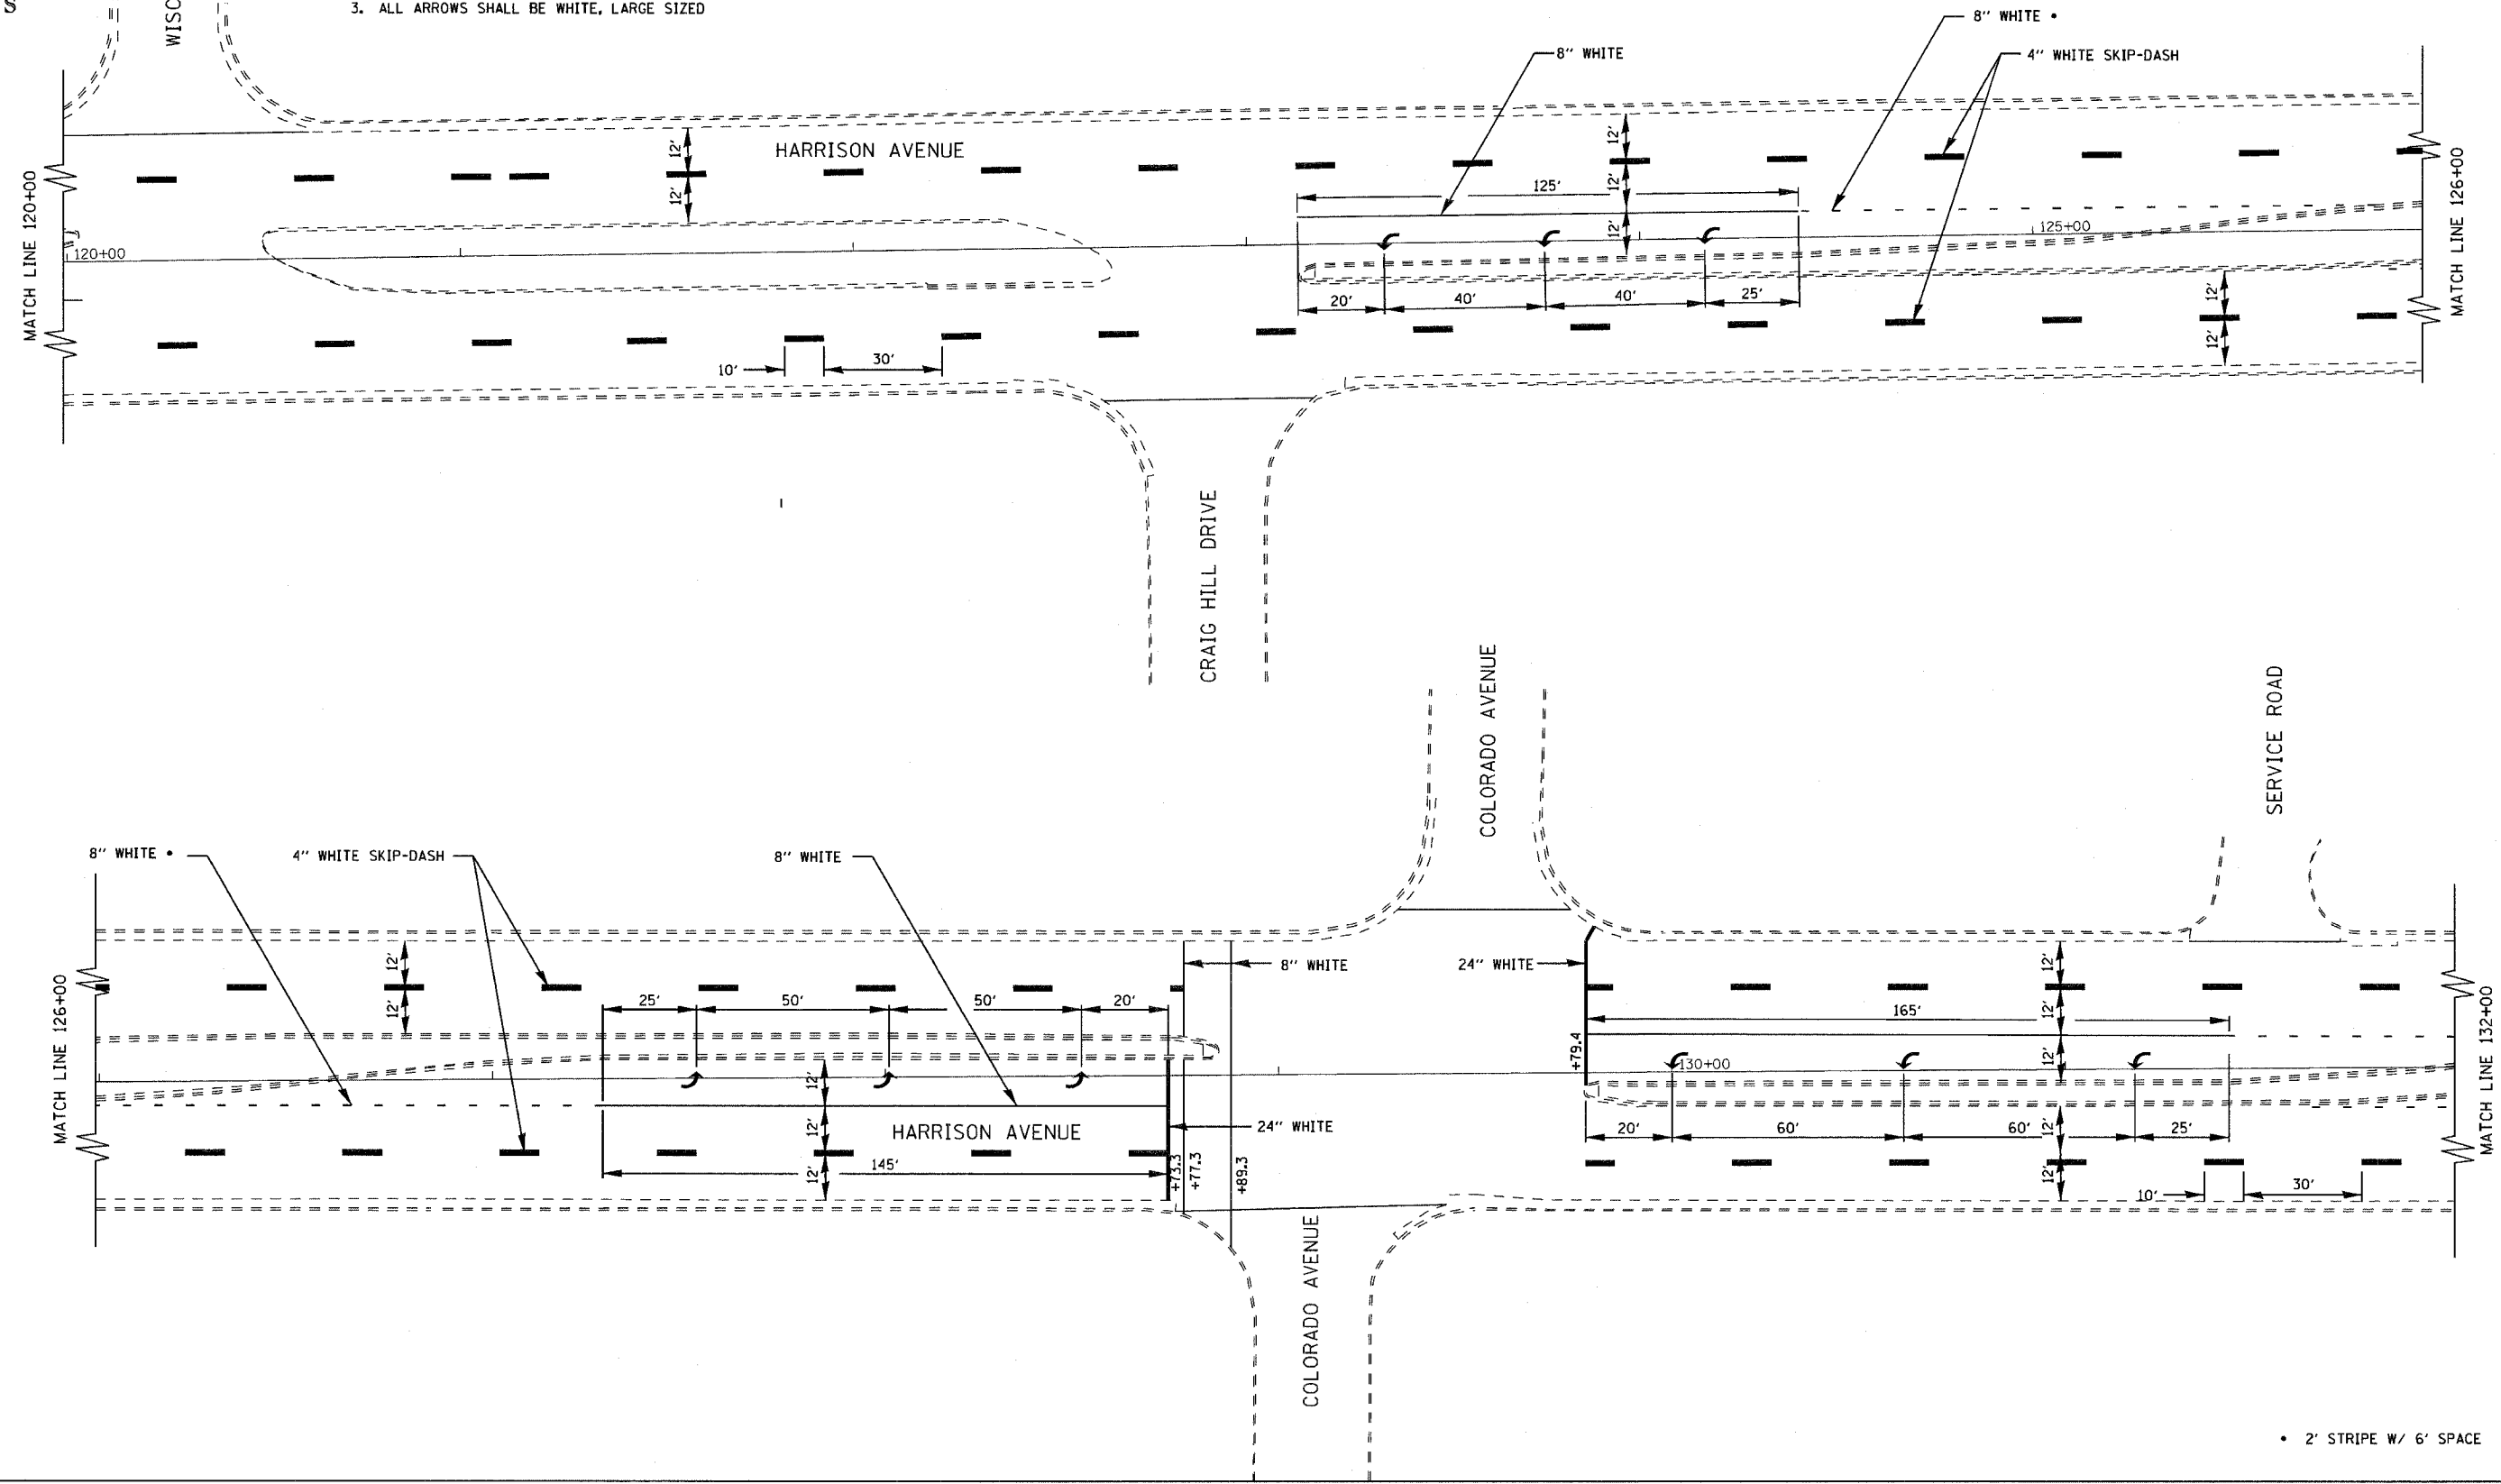

• 2" STRIPE W/ 6' SPACE