




E.A. RTE.	SECTION	COUNTY	TOTAL SHEETS	SHEET NO.
303	D3-00520-00-WR	WINNEBAGO	254	155
STA.		TO STA.		
FED. ROAD DIST. NO.		ILLINOIS	FED. AID PROJECT	

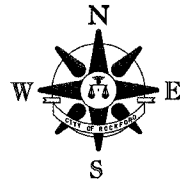

**PAVEMENT MARKING NOTES**

1. PER IDOT STD. 780001 AND DIST. STD. 41.1
2. ALL LINES, SKIPS, DASHES, SHALL BE STRIPED WITH THERMOPLASTIC PAVEMENT MARKING
3. ALL ARROWS SHALL BE WHITE, LARGE SIZED

# PAVEMENT MARKING

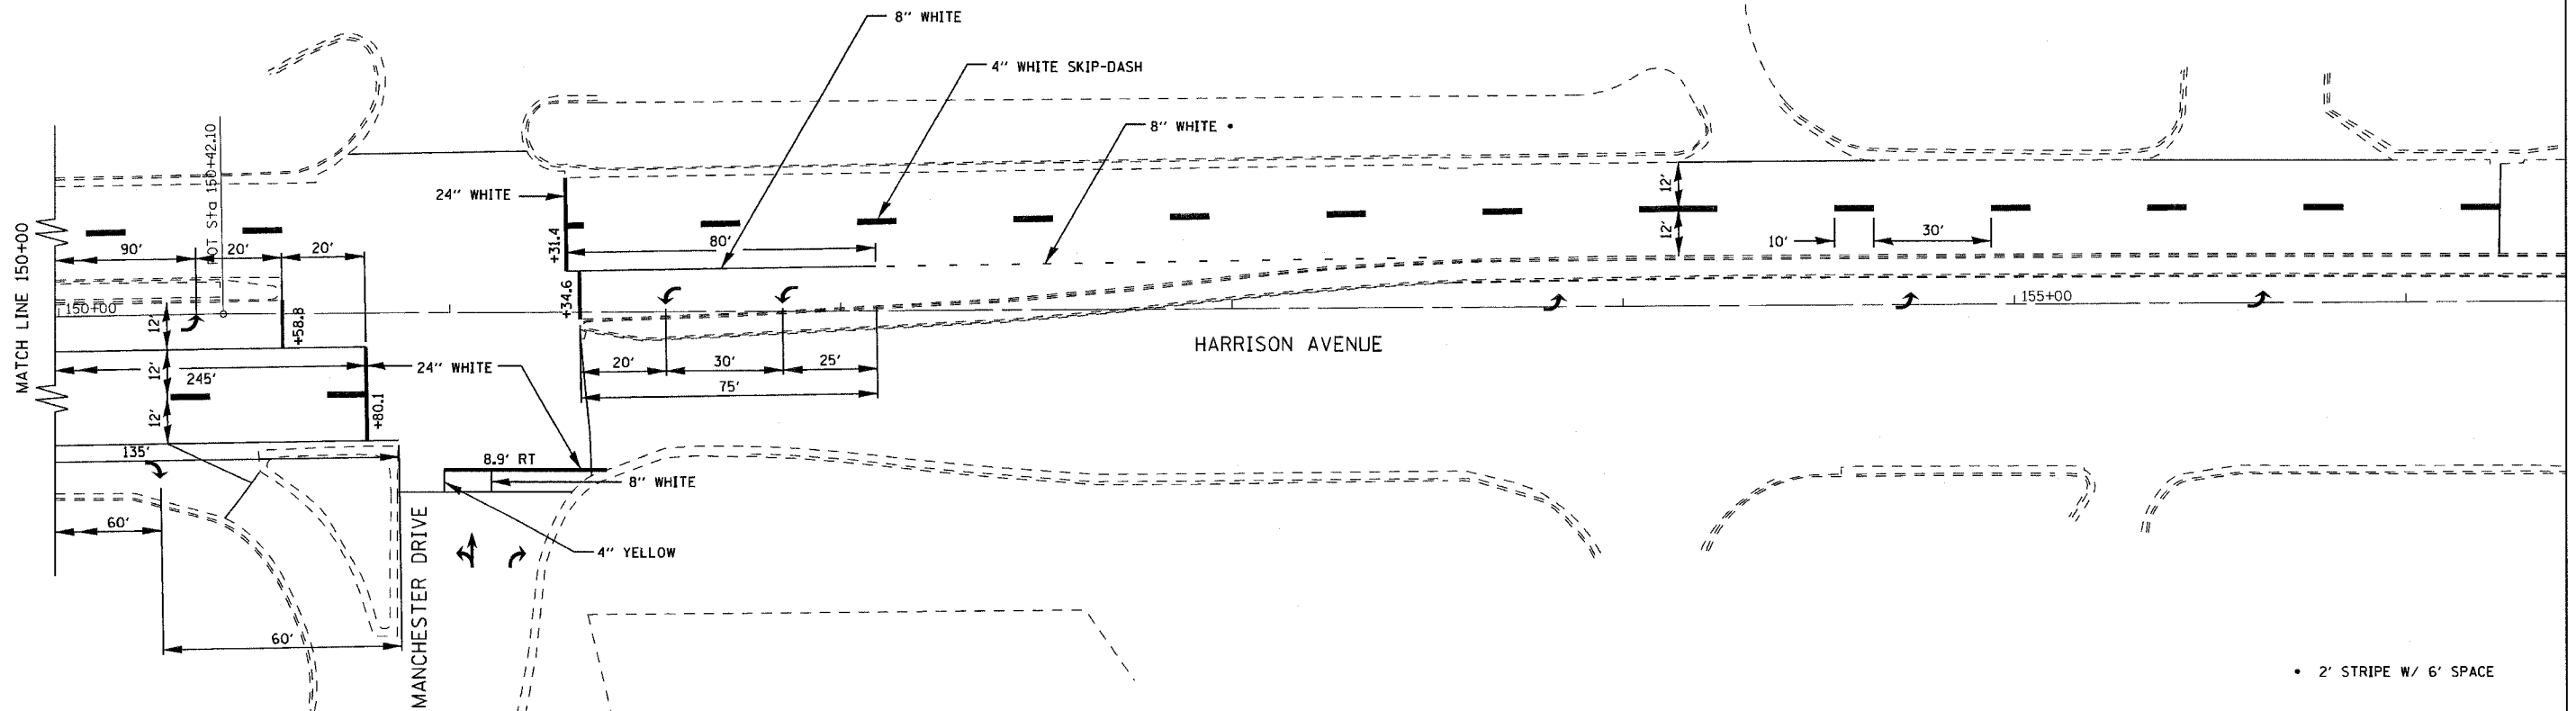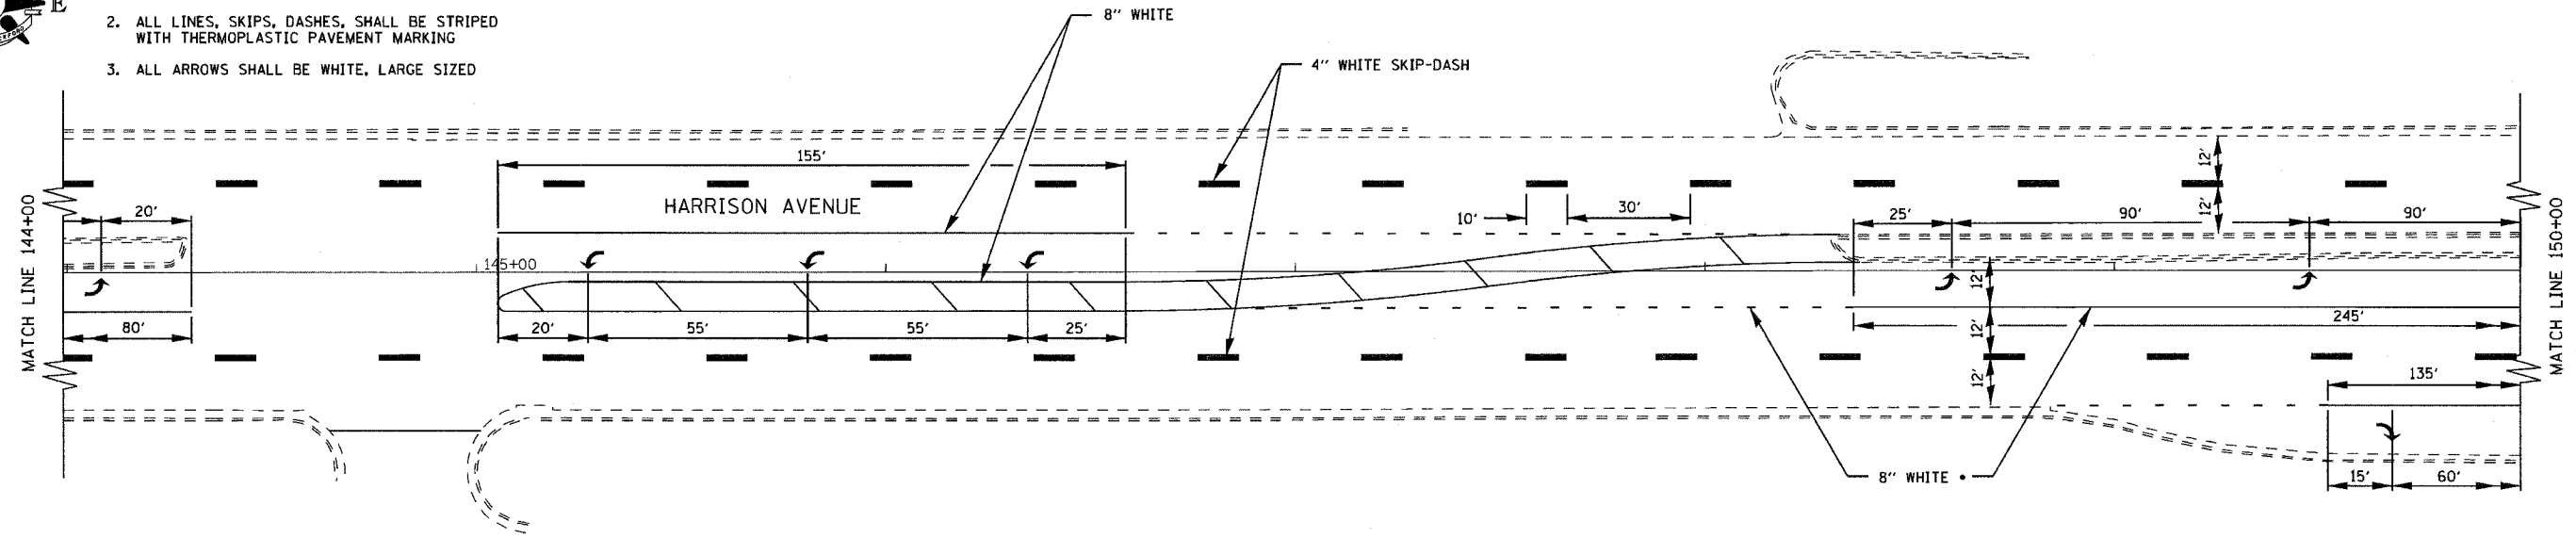

• 2' STRIPE W/ 6' SPACE