
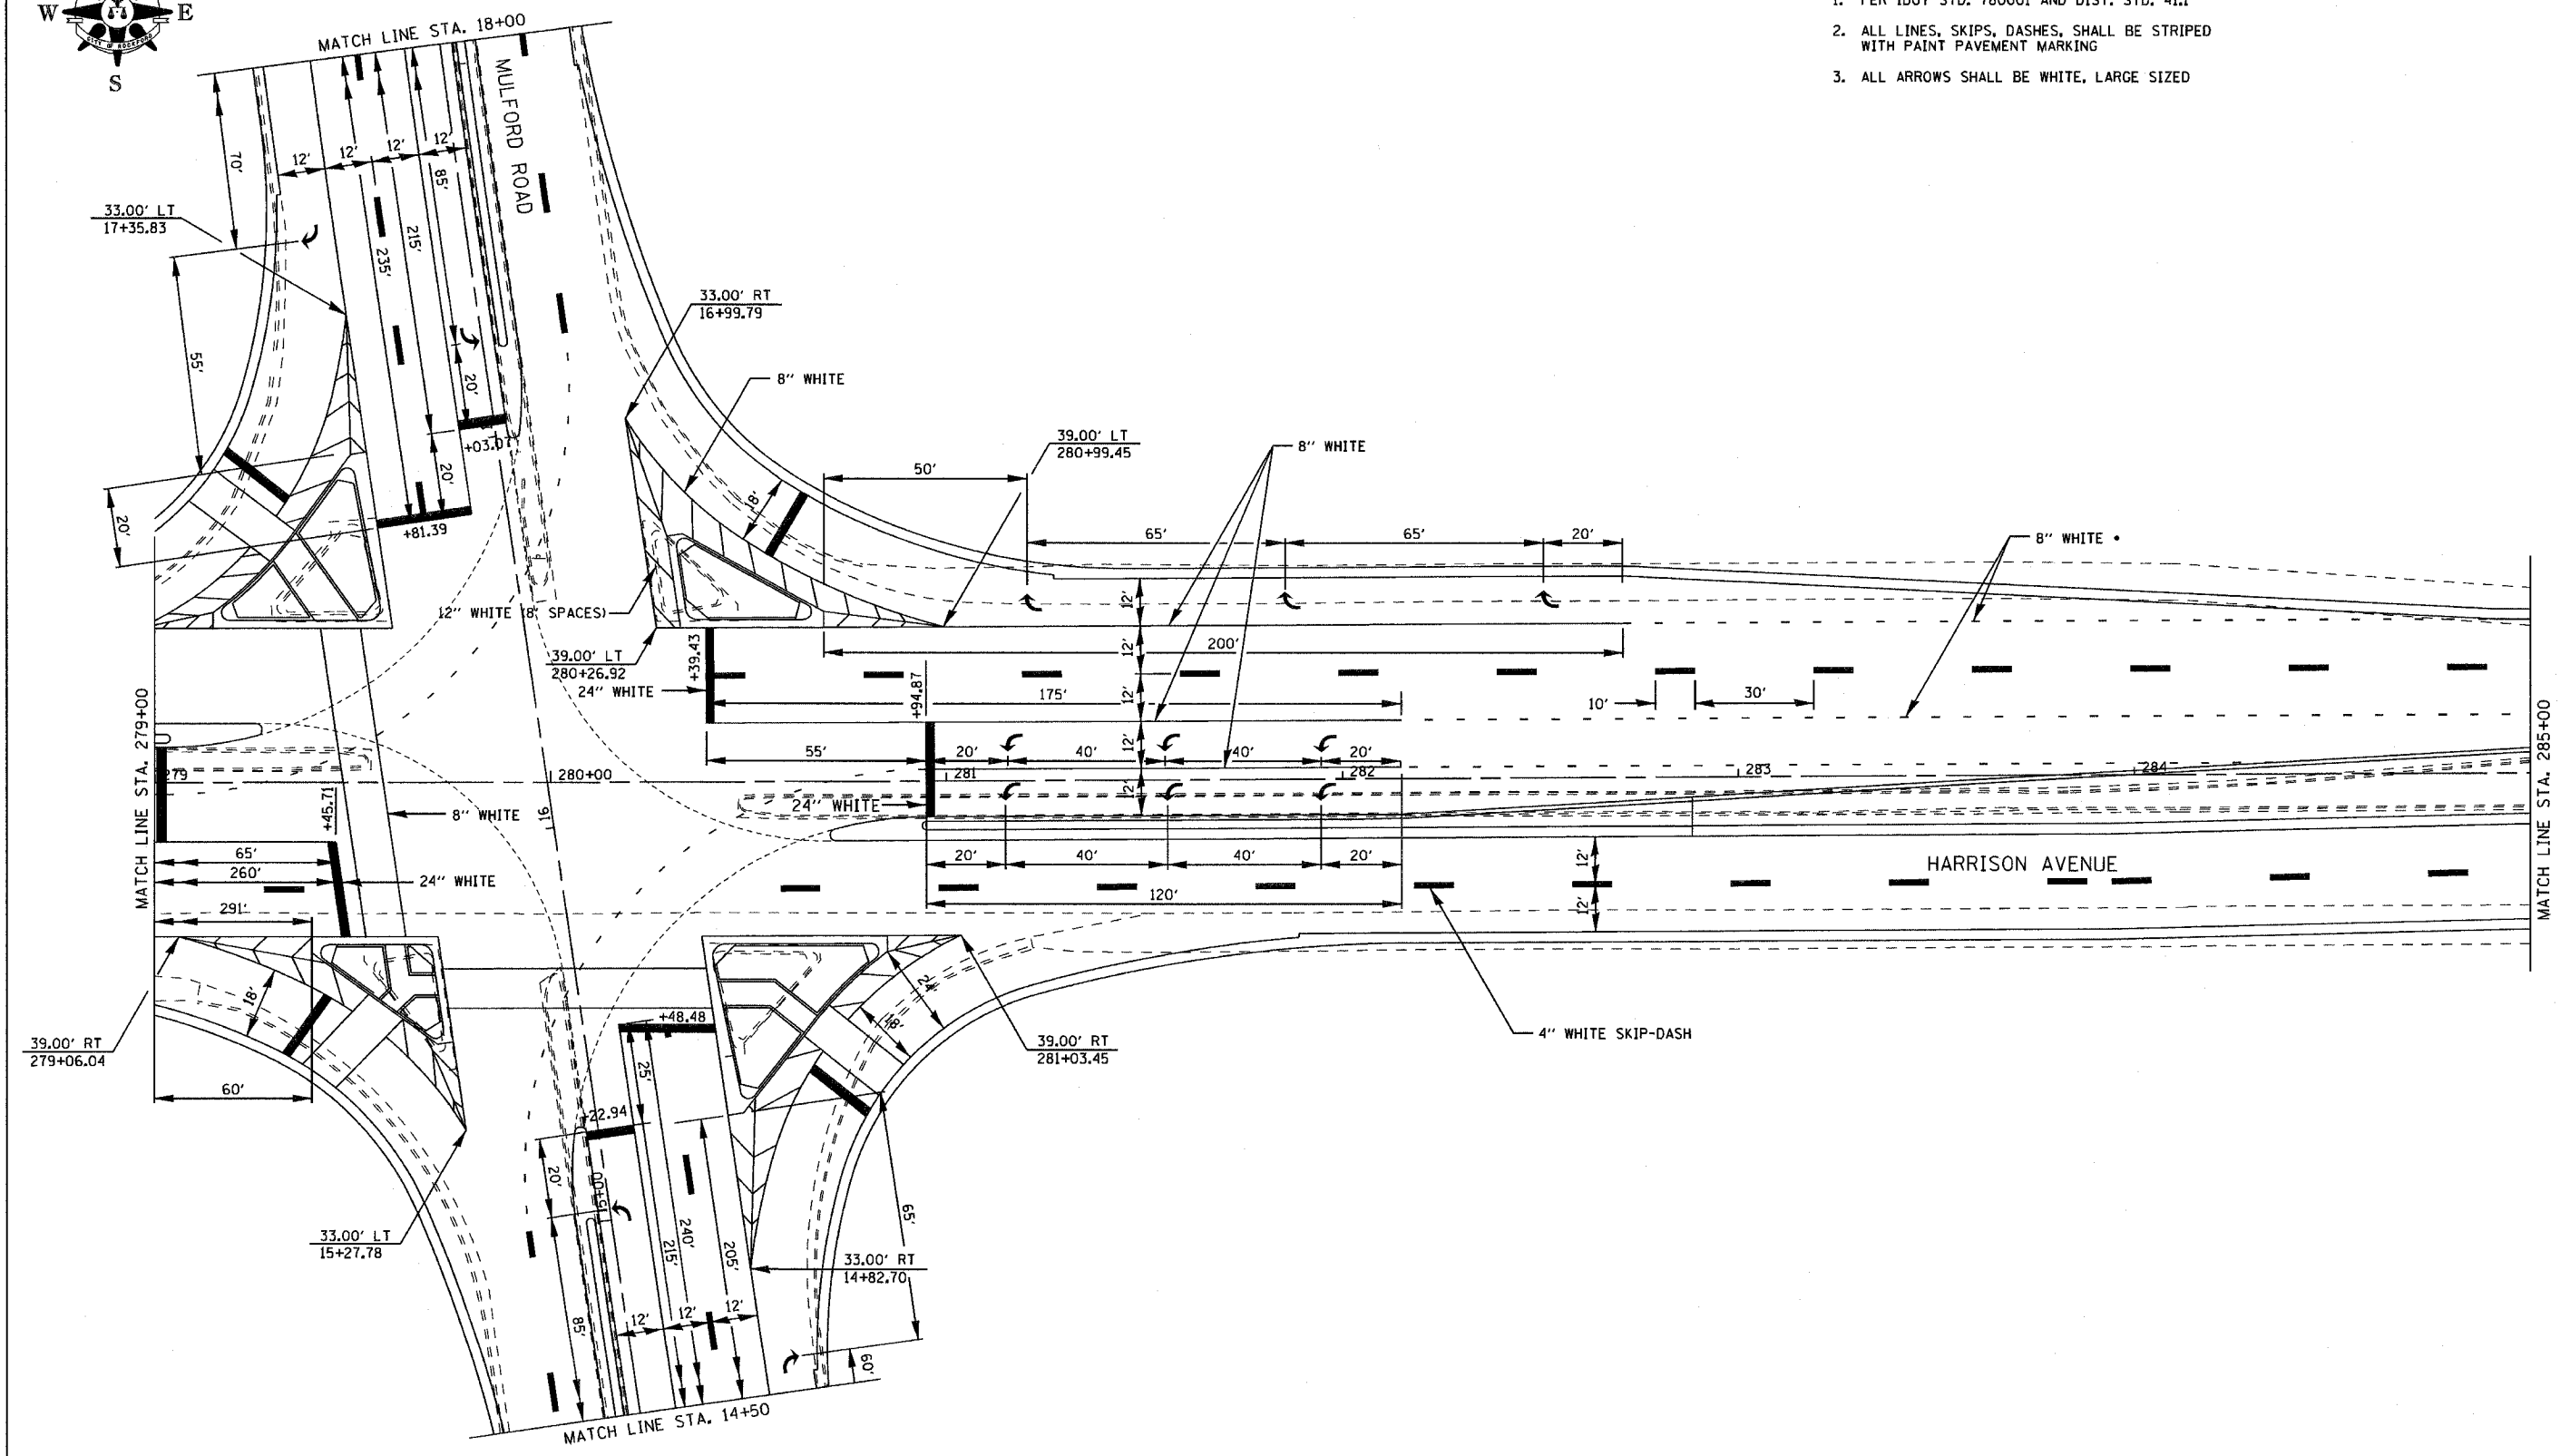


F.A. RTE.	SECTION	COUNTY	TOTAL SHEETS	SHEET NO.
303	03-00520-00-WR	WINNEBAGO	254	165
STA. 279+00		TO STA. 285+00		
FED. ROAD DIST. NO.	ILLINOIS	FED. AID PROJECT		

PAVEMENT MARKING

PAVEMENT MARKING NOTES

1. PER IDOT STD. 780001 AND DIST. STD. 41.1
2. ALL LINES, SKIPS, DASHES, SHALL BE STRIPED WITH PAINT PAVEMENT MARKING
3. ALL ARROWS SHALL BE WHITE, LARGE SIZED

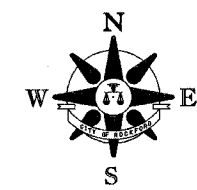

• 2' STRIPE W/ 6' SPACE