

F.A. RTE.	SECTION	COUNTY	TOTAL SHEETS	SHEET NO.
303	D3-00520-00-WR	WINNEBAGO	254	206
STA. 209+50.00		TO STA. 211+00.00		
FED. ROAD DIST. NO.		ILLINOIS FED. AID PROJECT		

DATE _____ BY _____


FINAL SURVEY PLOTTED AREAS CHECKED

NOTE BOOK NO. _____

DATE _____ BY _____

ORIGINAL SURVEY PLOTTED AREAS CHECKED

NOTE BOOK NO. _____

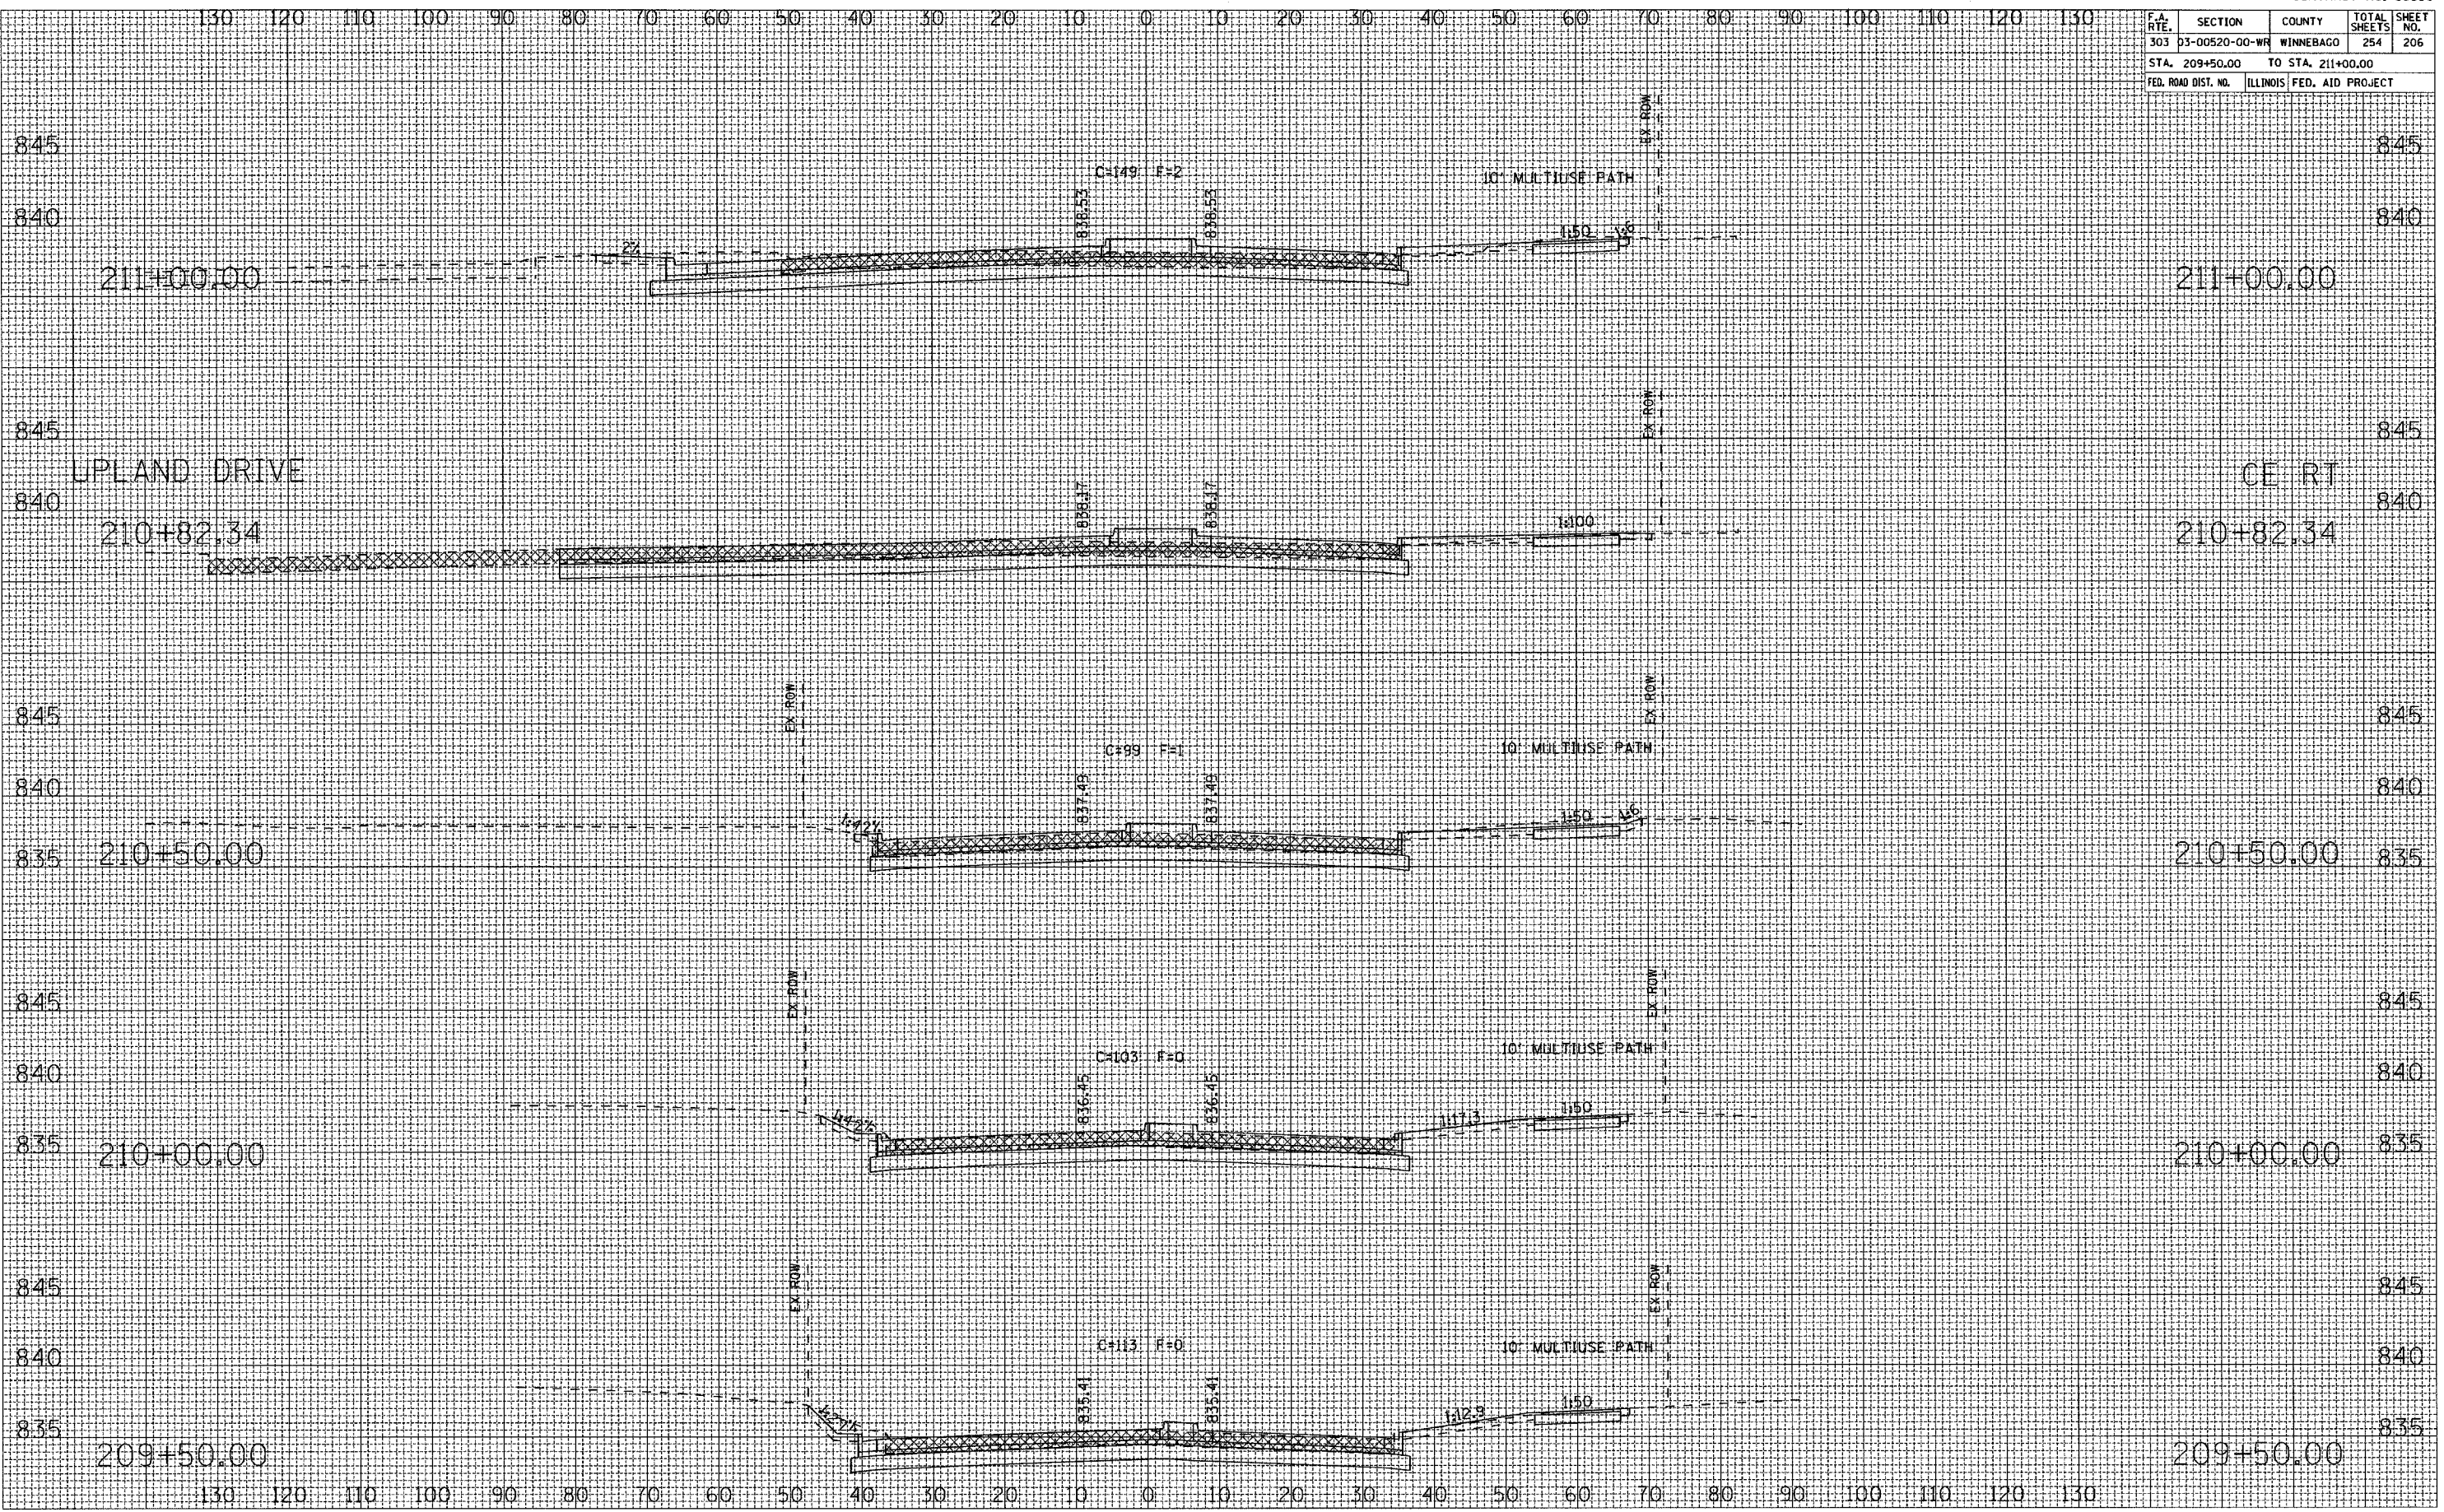

HARRISON AVENUE