


F.A. RTE.	SECTION	COUNTY	TOTAL SHEETS	SHEET NO.
303	D3-00520-00-WR	WINNEBAGO	254	212
STA. 222+50.00		TO STA. 224+50.00		
FED. ROAD DIST. NO.		ILLINOIS FED. AID PROJECT		

DATE _____
 BY _____
 SURVEYED _____
 SURVEY _____
 PLANNED _____
 TAMP DATE _____
 NOTE BOOK _____
 AREAS CHECKED _____
 NO. _____

DATE _____
 BY _____
 SURVEYED _____
 SURVEY _____
 PLANNED _____
 TAMP DATE _____
 NOTE BOOK _____
 AREAS CHECKED _____
 NO. _____

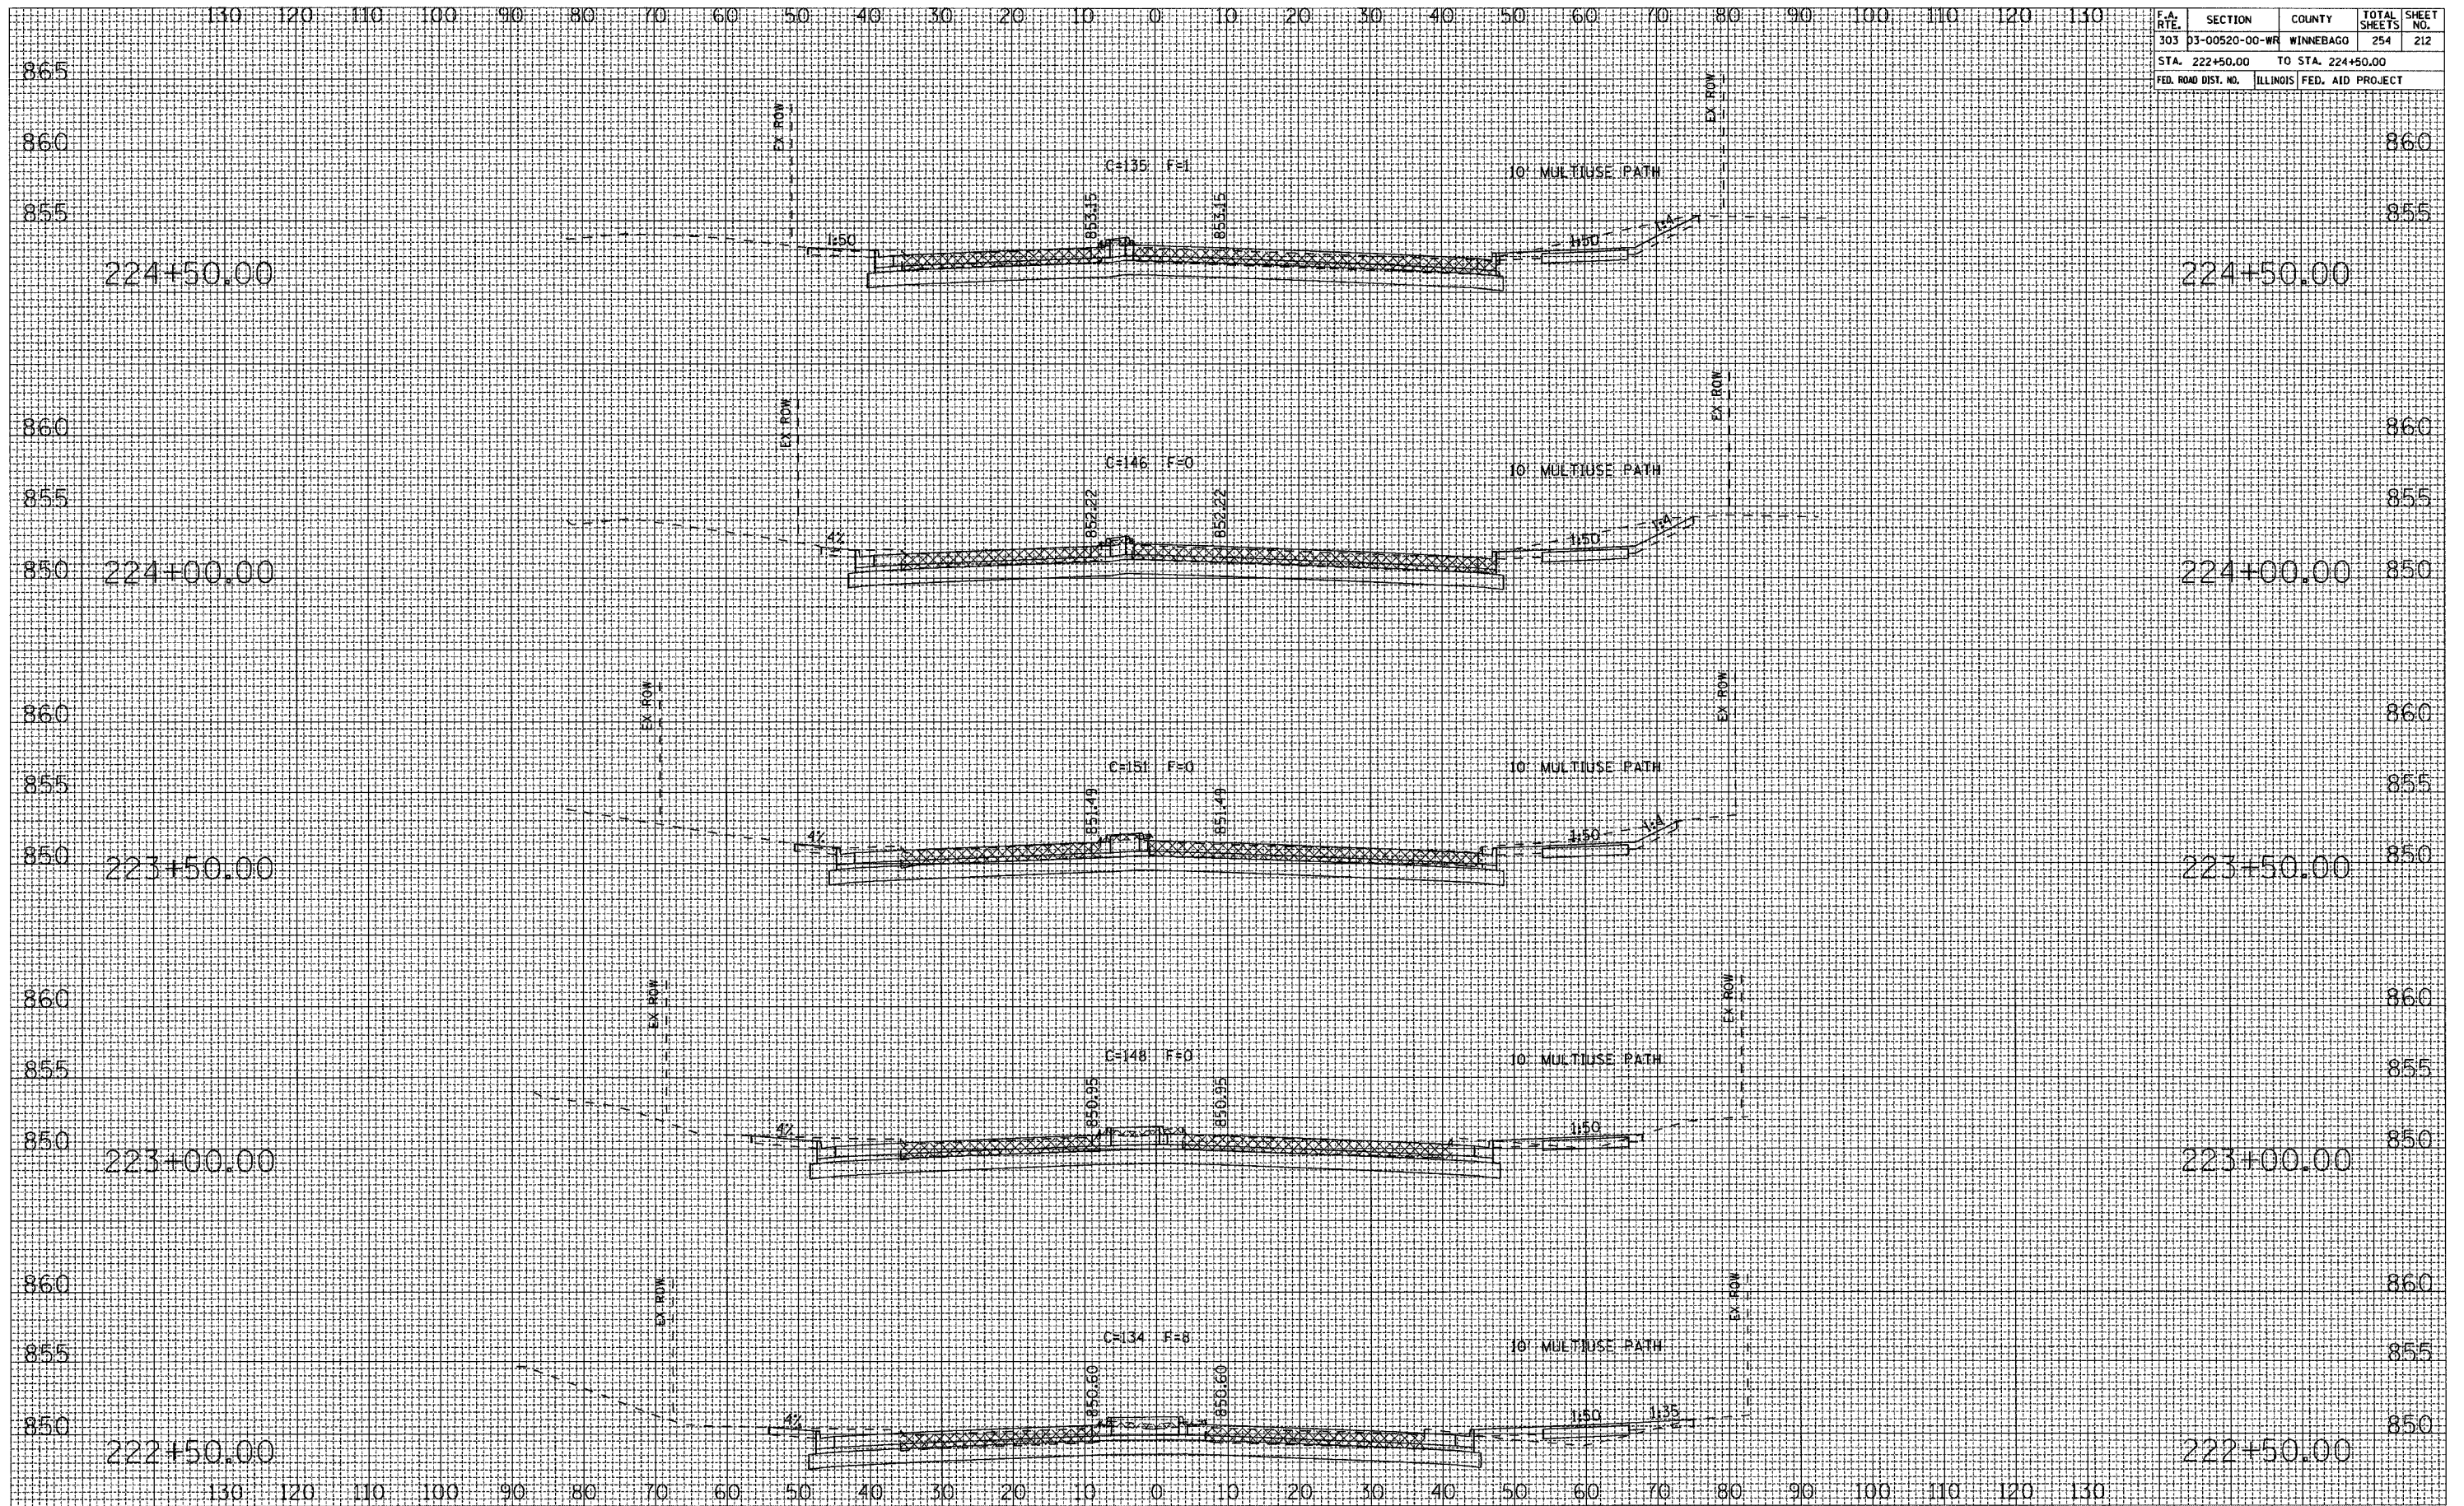

HARRISON AVENUE